


CONTRACT NO. 98994				
F.A.U. RTE.	SECTION	COUNTY	TOTAL SHEETS	SHEET NO.
9718	(X1-6-2)HBK	WILLIAMSON	272	255
STA. 31+75.00 TO STA. 32+00.00				
FED. ROAD DIST. NO. 9 ILLINOIS FED. AID PROJECT				

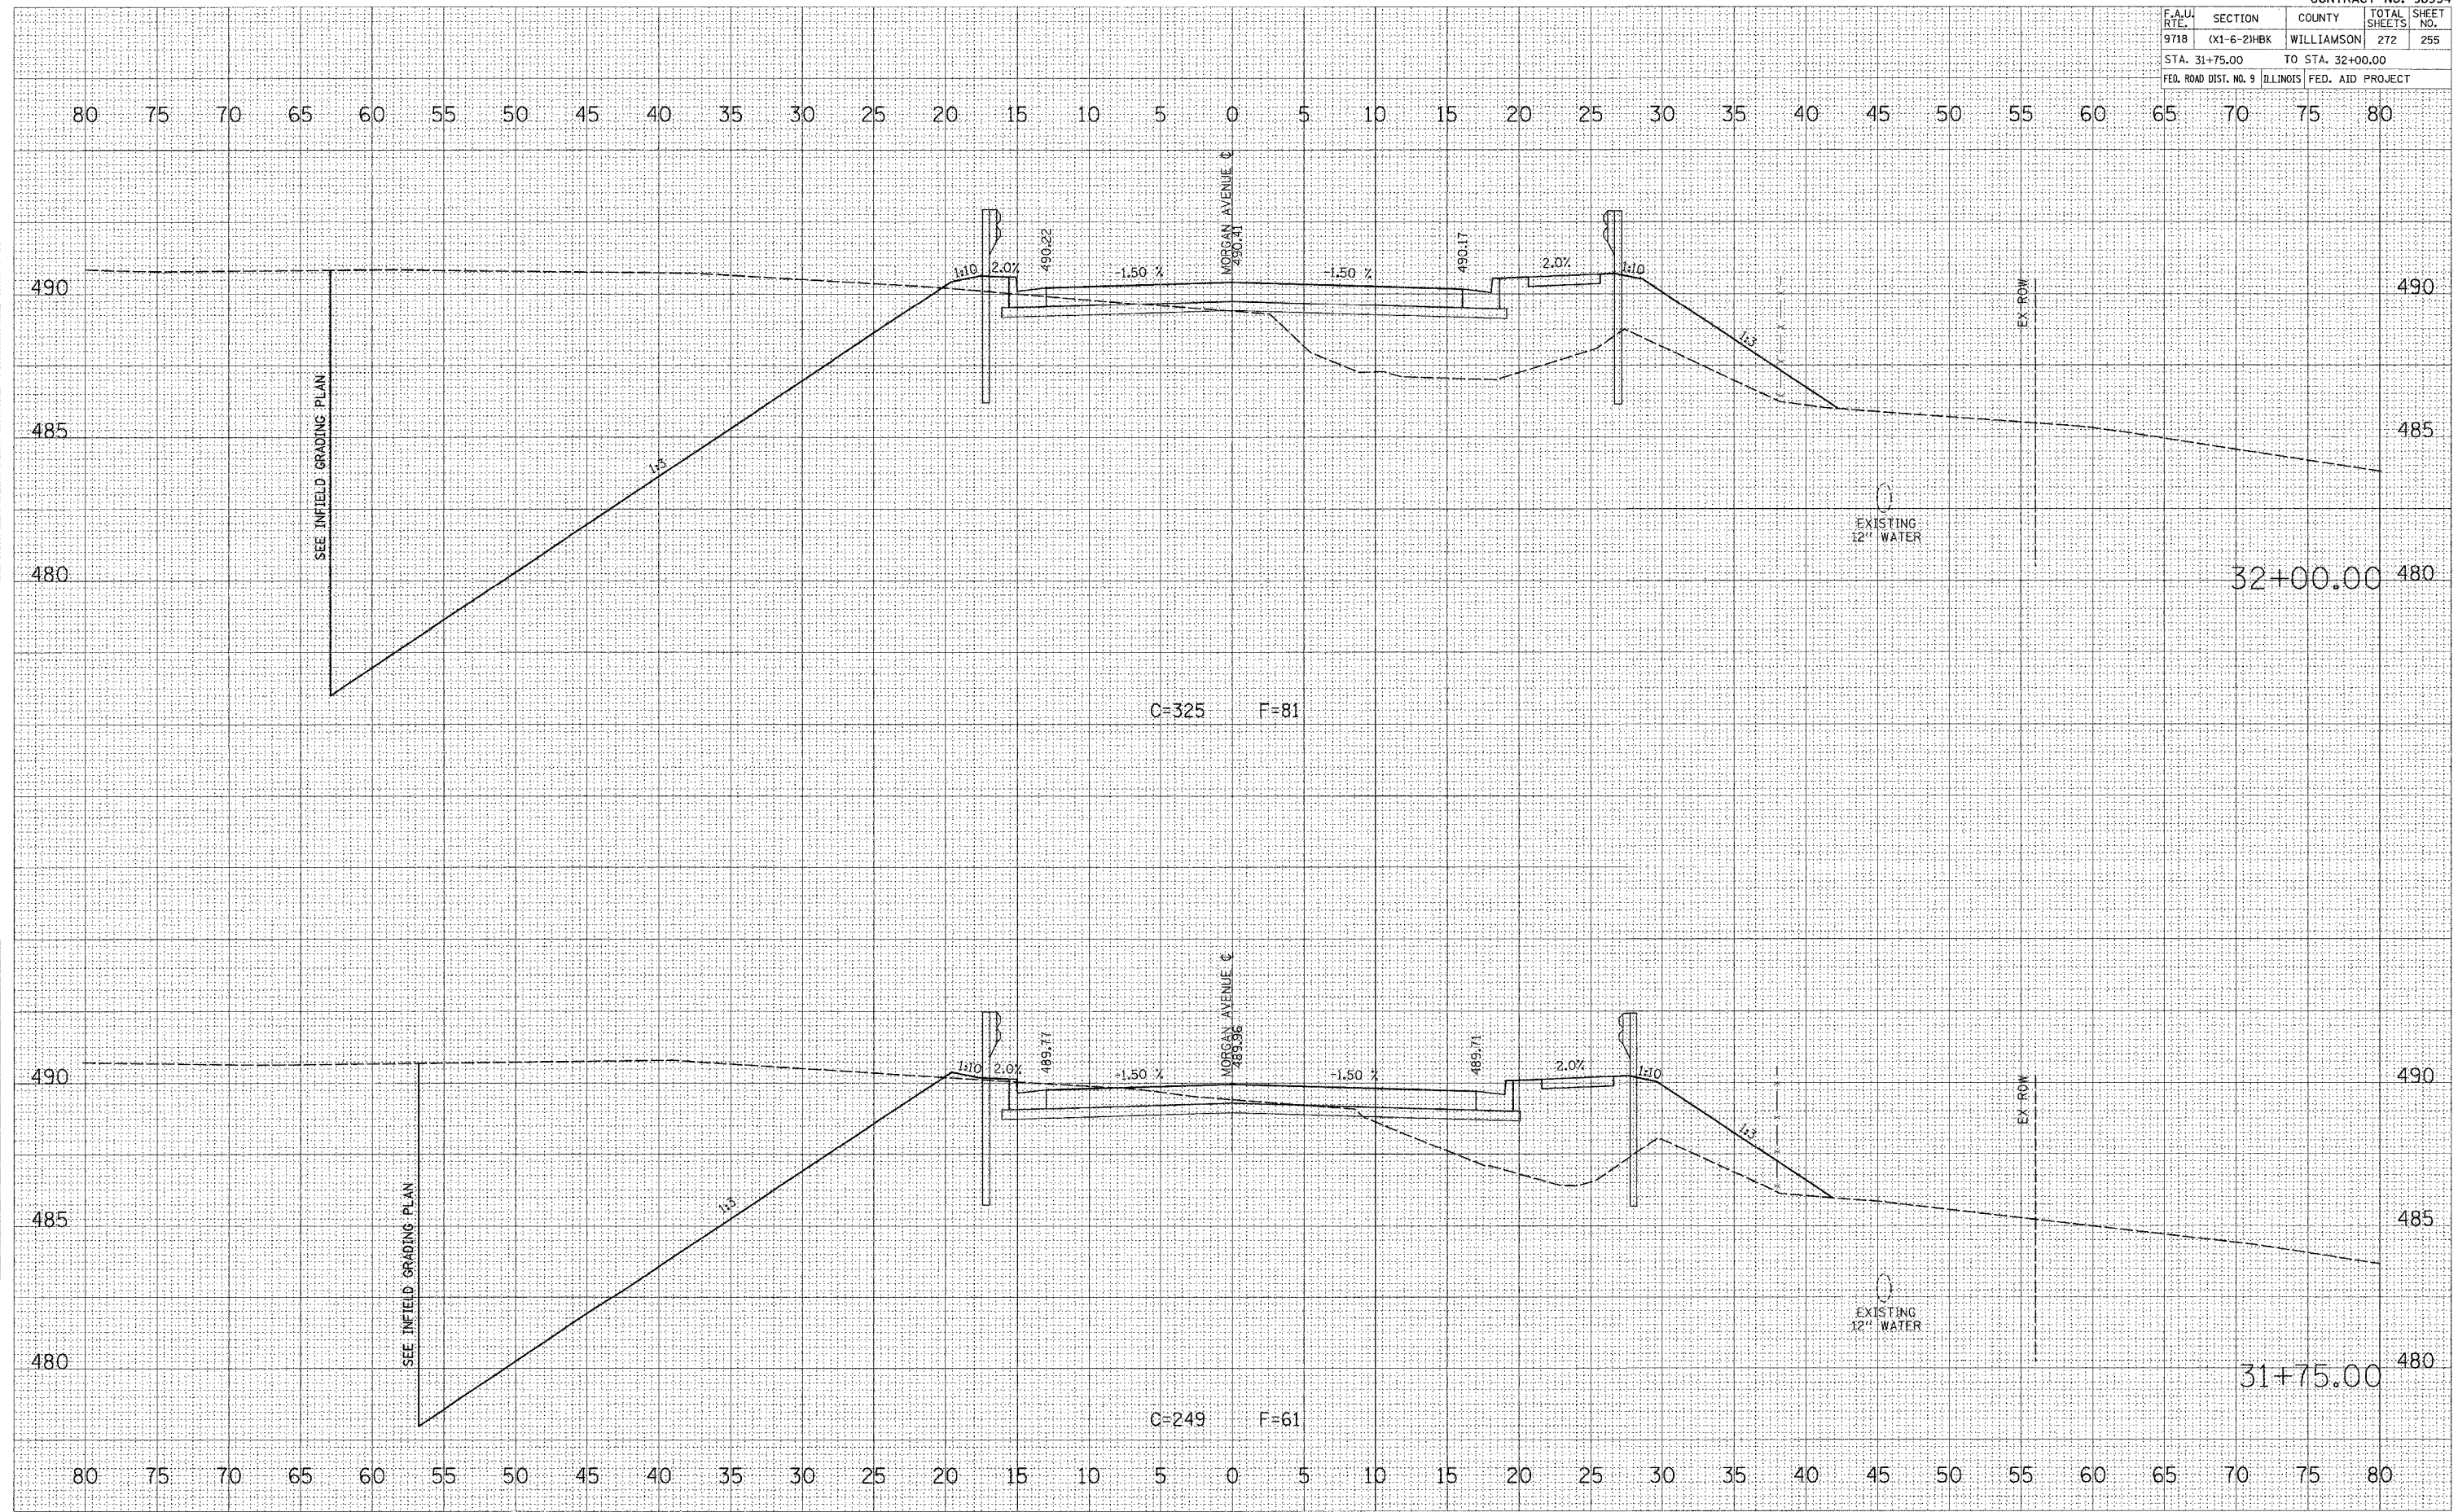

FINAL SURVEYED BY DATE  
 SURVEYED BY DATE  
 NOTE BOOK NO.  
 TEMPLATE NO.  
 AREAS CHECKED

ORIGINAL SURVEYED BY DATE  
 SURVEYED BY DATE  
 NOTE BOOK NO.  
 TEMPLATE NO.  
 AREAS CHECKED

PLOT DATE = 7/28/2007  
 FILE NAME = P:\MIS\98994\98994.dgn  
 PLOT SCALE = 1/8" = 1' IN.  
 USER NAME = jbarner