


F.A.U. RTE.	SECTION	COUNTY	TOTAL SHEETS	SHEET NO.
9718	01-6-2H8K	WILLIAMSON	272	256
STA. 32+25.00		TO STA. 32+50.00		
FED. ROAD DIST. NO. 9 ILLINOIS FED. AID PROJECT				

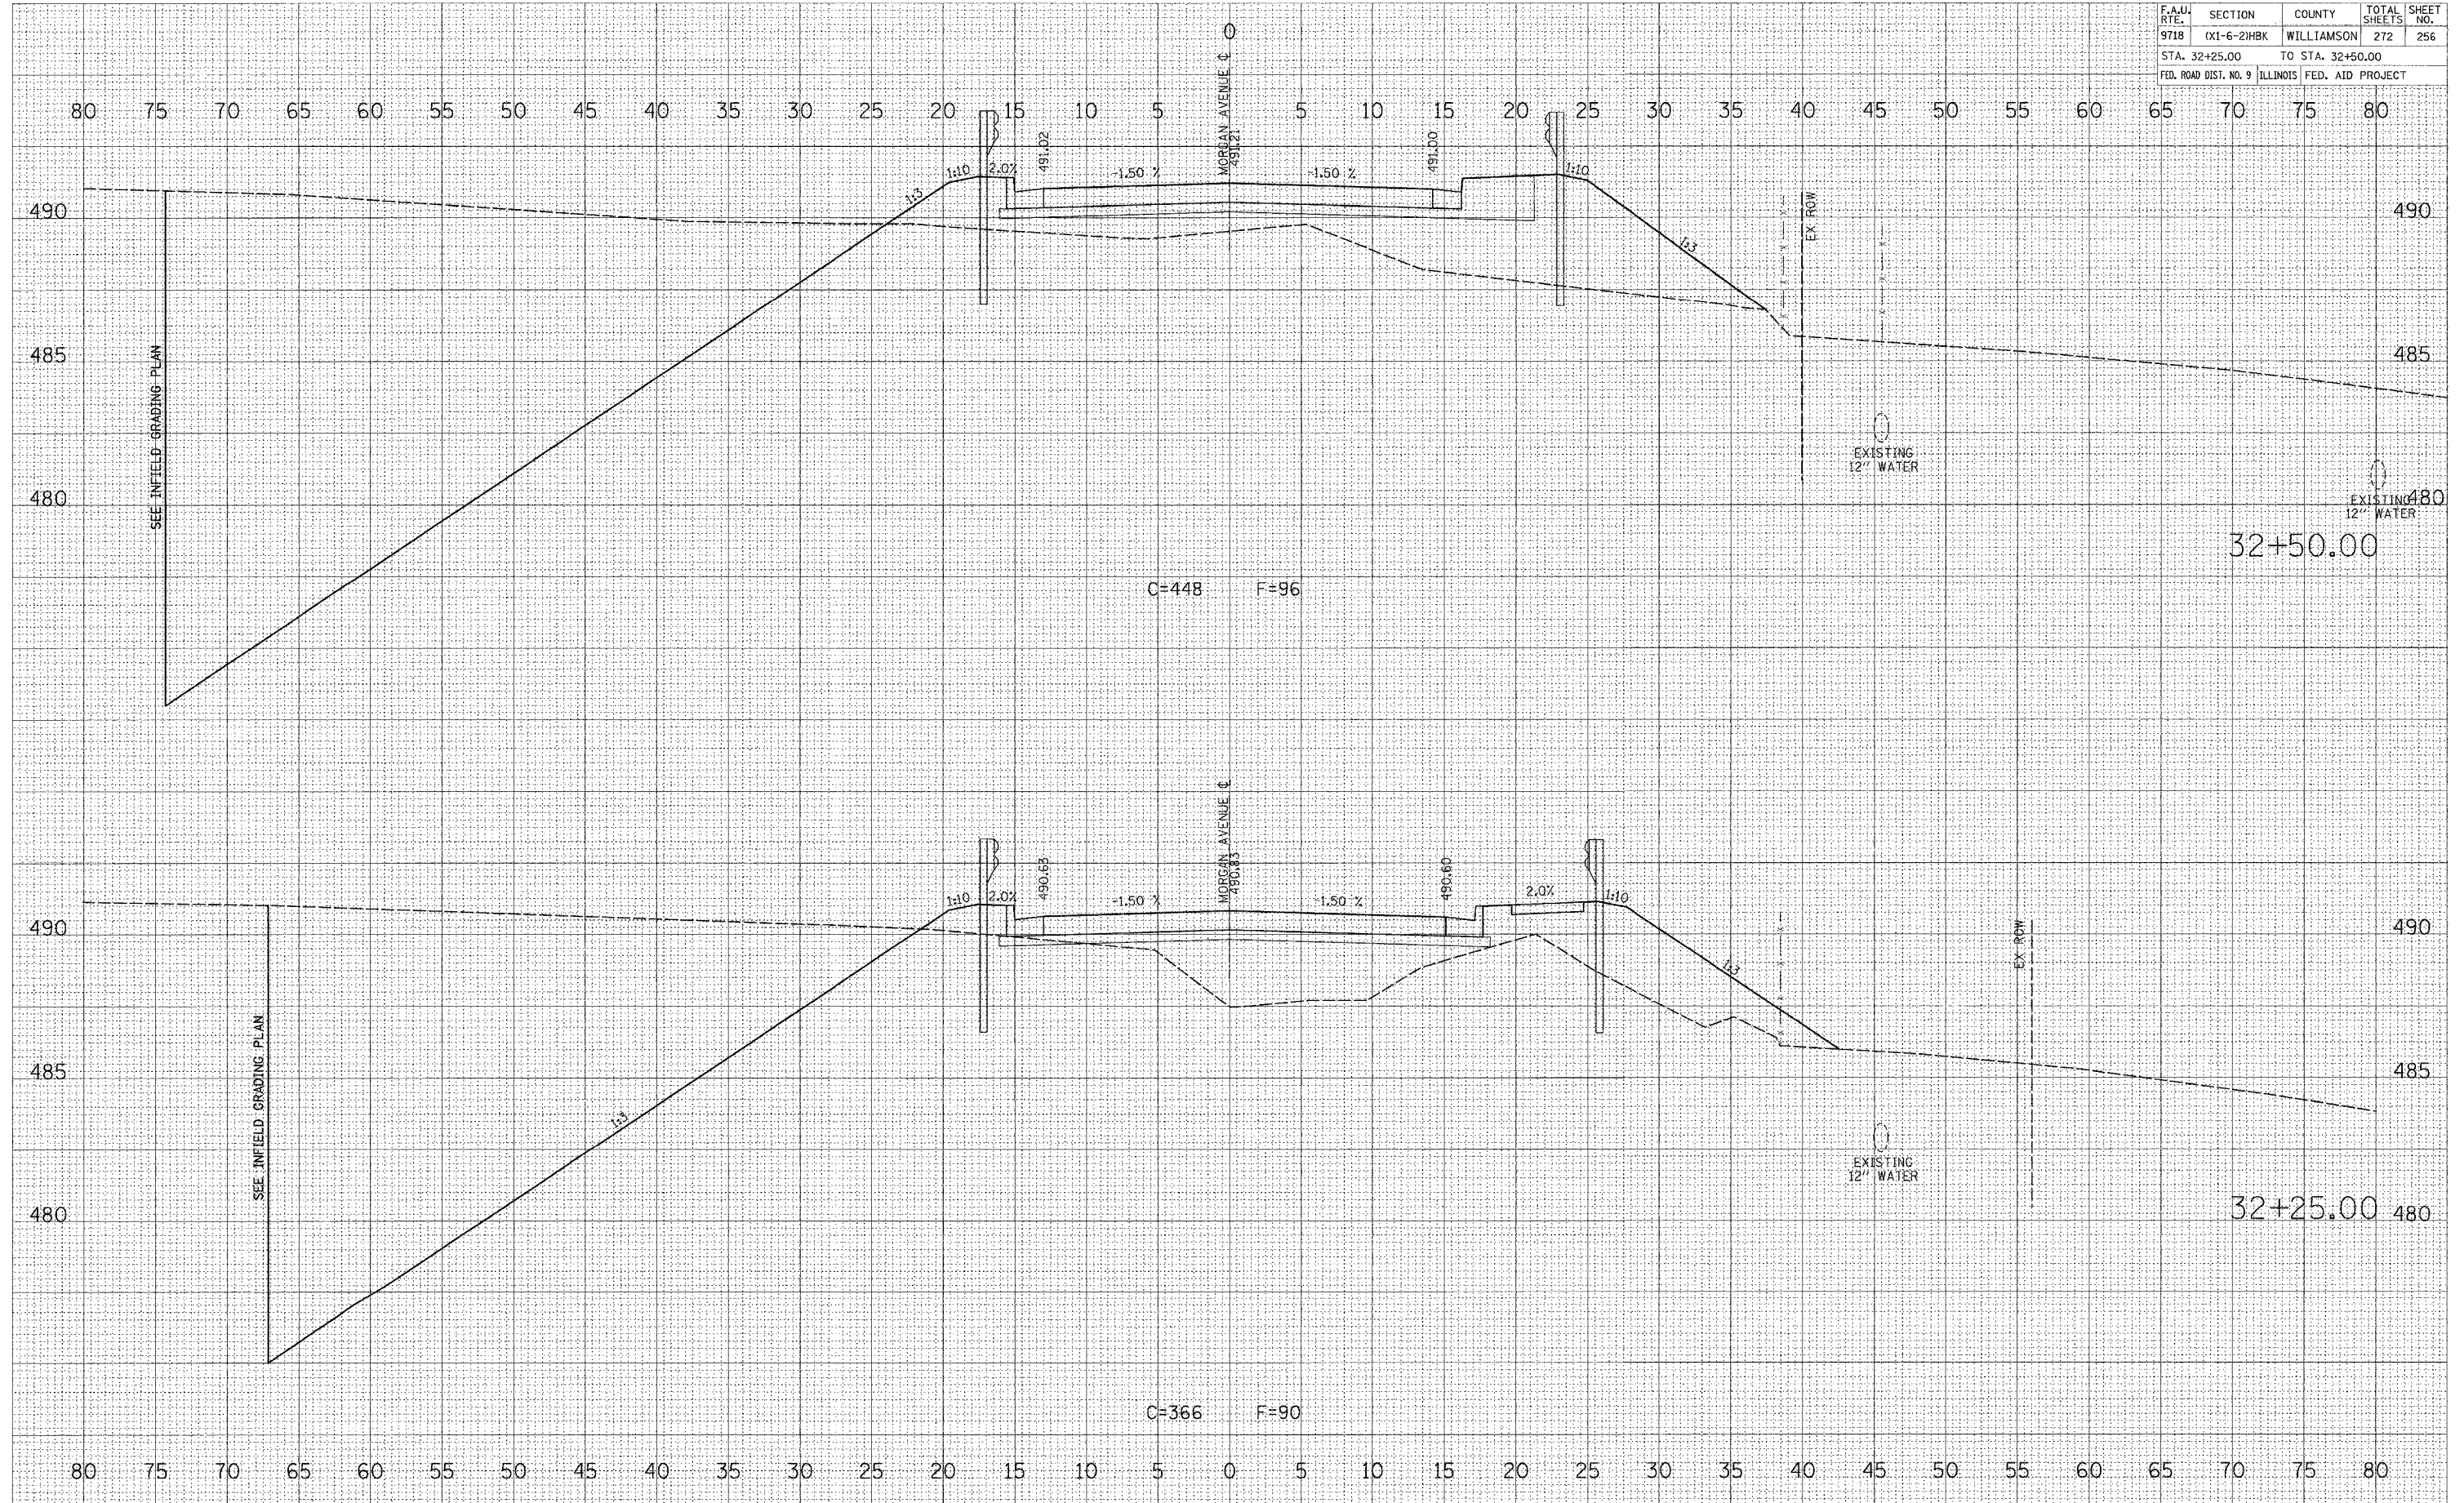

FINAL	DATE
SURVEYED	
BY	
NOTE BOOK	
AREAS CHECKED	
NO.	

ORIGINAL	DATE
SURVEYED	
BY	
NOTE BOOK	
AREAS CHECKED	
NO.	

PLOT DATE = 3/20/2007
 FILE NAME = P:\048600\plan\048600\morg-plain\c448.dwg
 PLOT SCALE = 5.0000 / IN.
 USER NAME = dharmer