


F.A.U. RTE.	SECTION	COUNTY	TOTAL SHEETS	SHEET NO.
9718	(X1-6-2)HBK	WILLIAMSON	272	257
STA. 32+75.00		TO STA. 32+75.00		
FED. ROAD DIST. NO. 9		ILLINOIS FED. AID PROJECT		

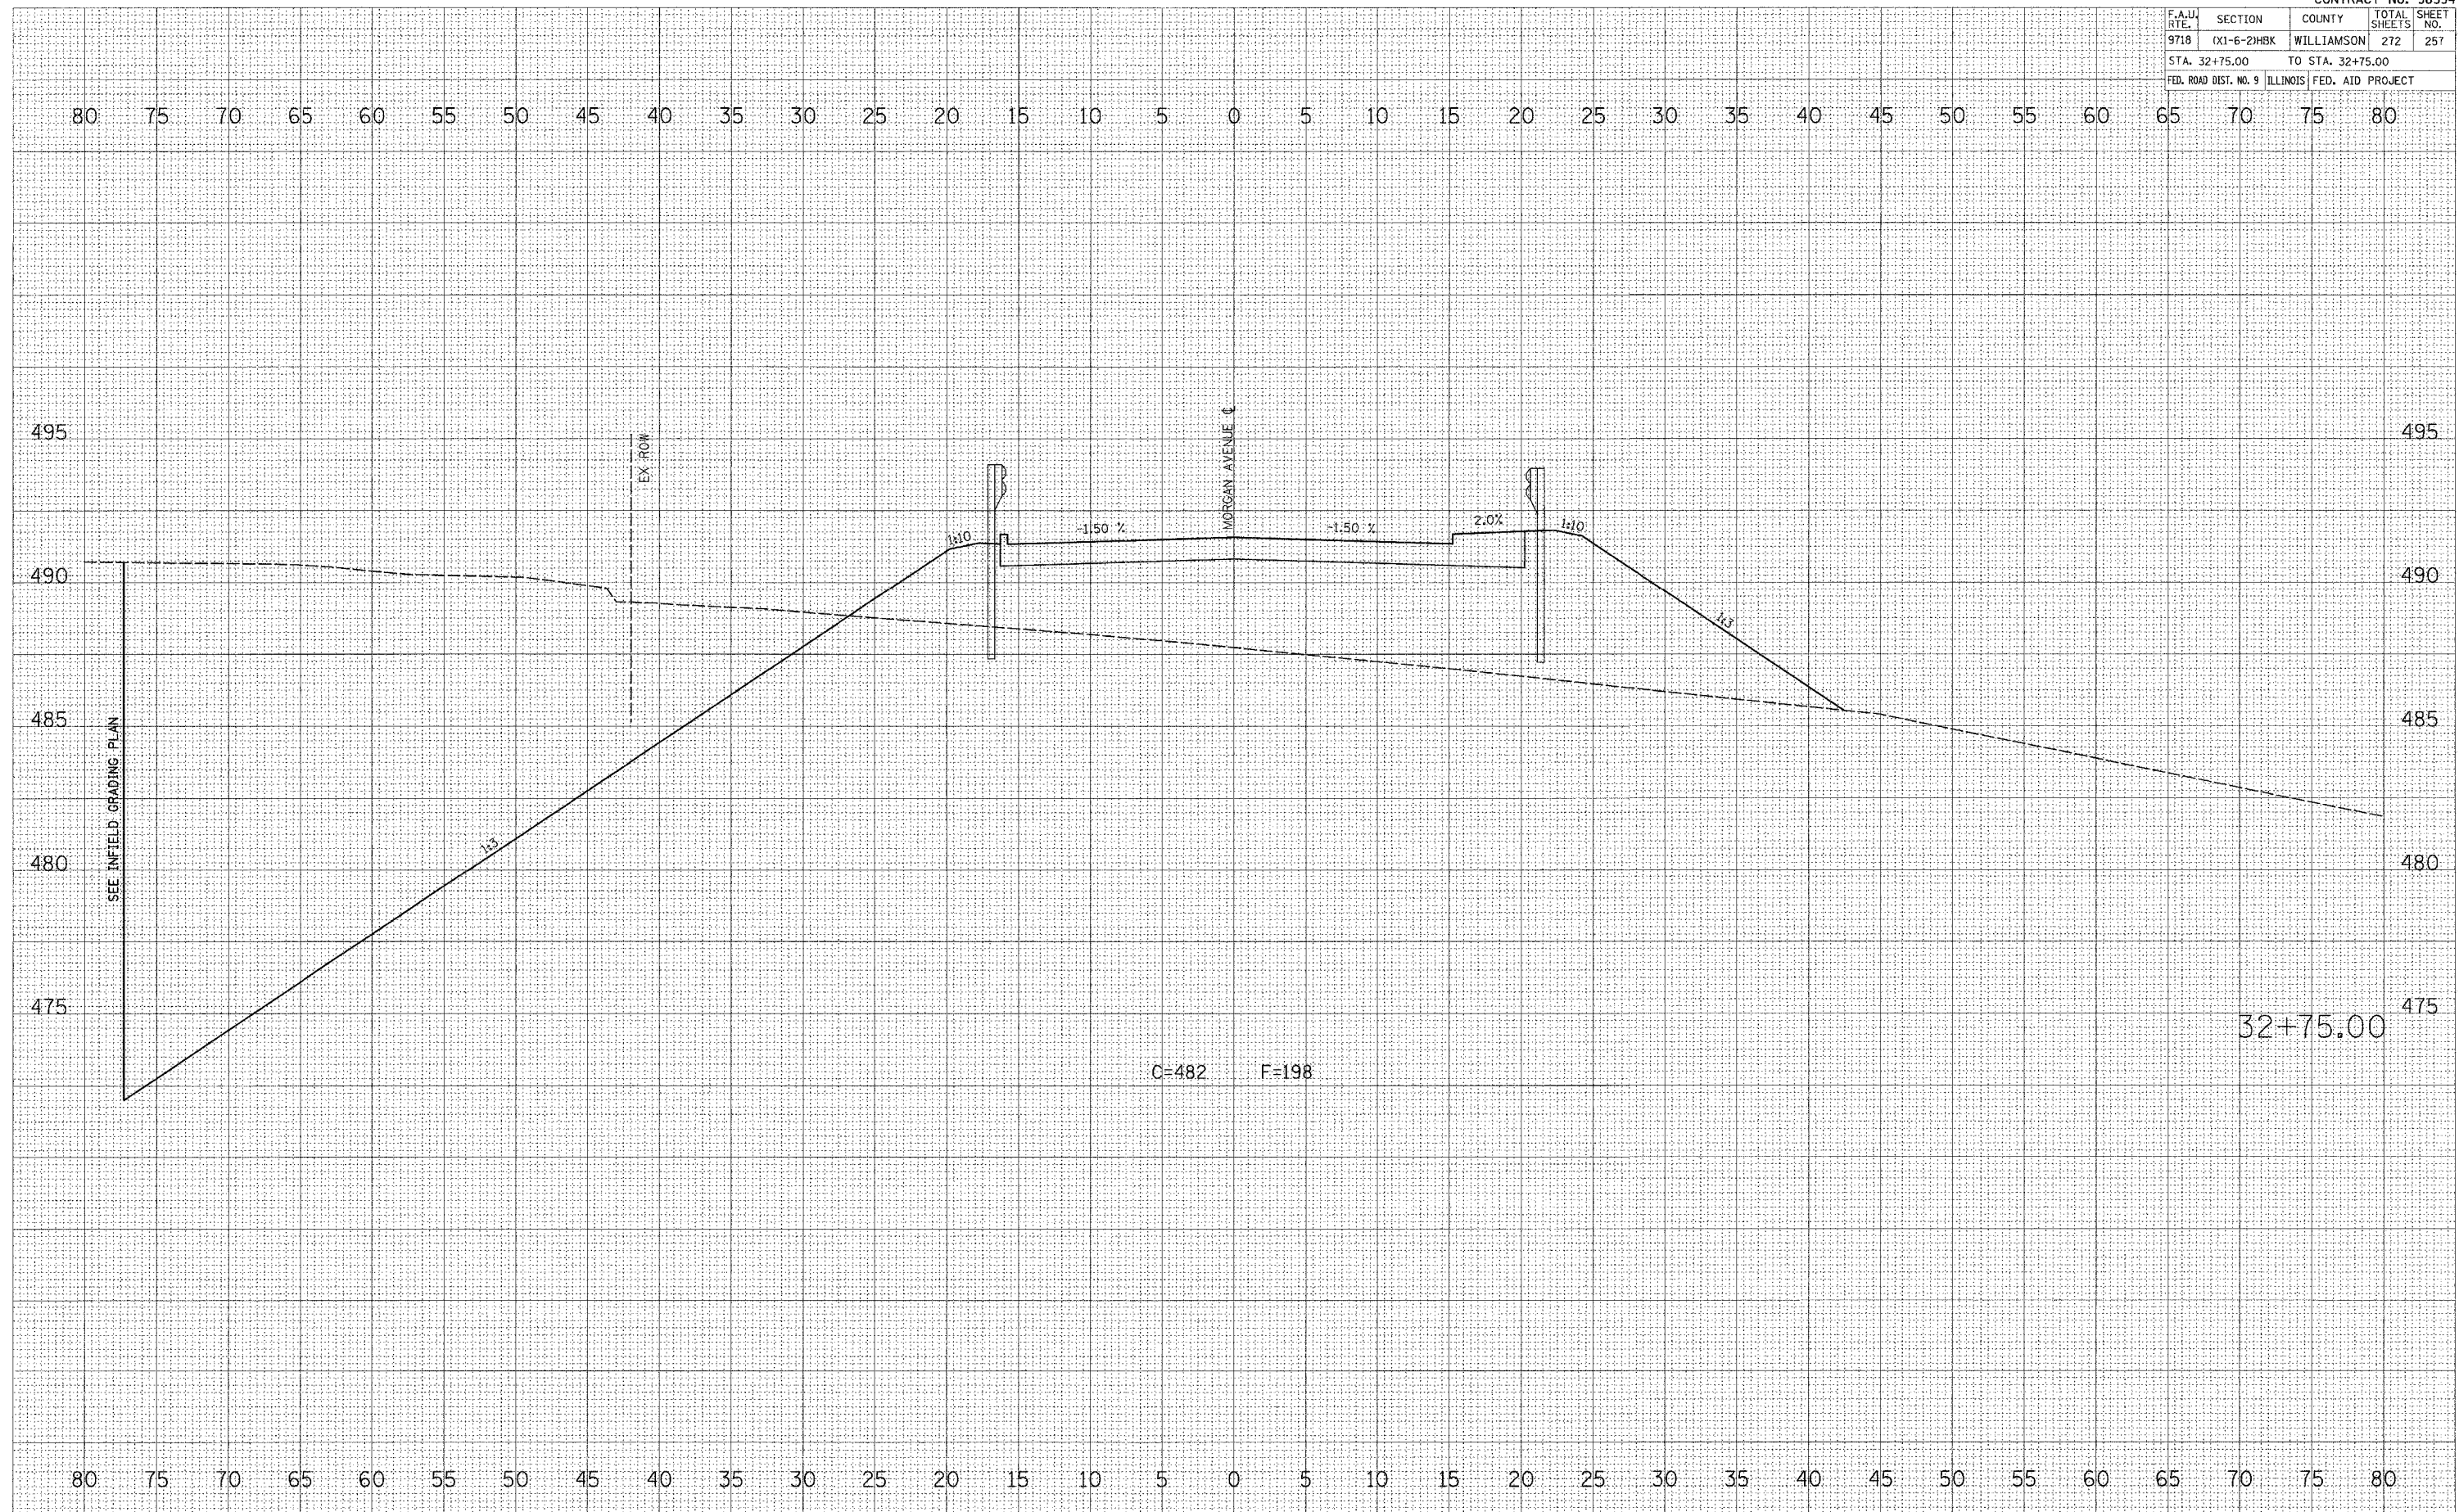

DATE	BY

DATE	BY

PLOT DATE = 3/20/2007
 FILE NAME = P:\1485501.dwg
 PLOT SCALE = 5/8" = 1' / IN.
 USER NAME = dhanar