


CONTRACT NO. 98994				
F.A.U. RTE.	SECTION	COUNTY	TOTAL SHEETS	SHEET NO.
9718	(X1-6-2)HBK	WILLIAMSON	272	260
STA. 37+25.00		TO STA. 37+25.00		
FED. ROAD DIST. NO. 9		ILLINOIS FED. AID PROJECT		

FINAL SURVEY	BY	DATE
SURVEYED		
NOTE BOOK		
AREAS CHECKED		
NO.		

ORIGINAL SURVEY	BY	DATE
SURVEYED		
NOTE BOOK		
AREAS CHECKED		
NO.		

PLOT DATE = 3/20/2007
 FILE NAME = F:\046500\046500.dgn
 PLOT SCALE = 0.0000 / IN.
 USER NAME = dchanner

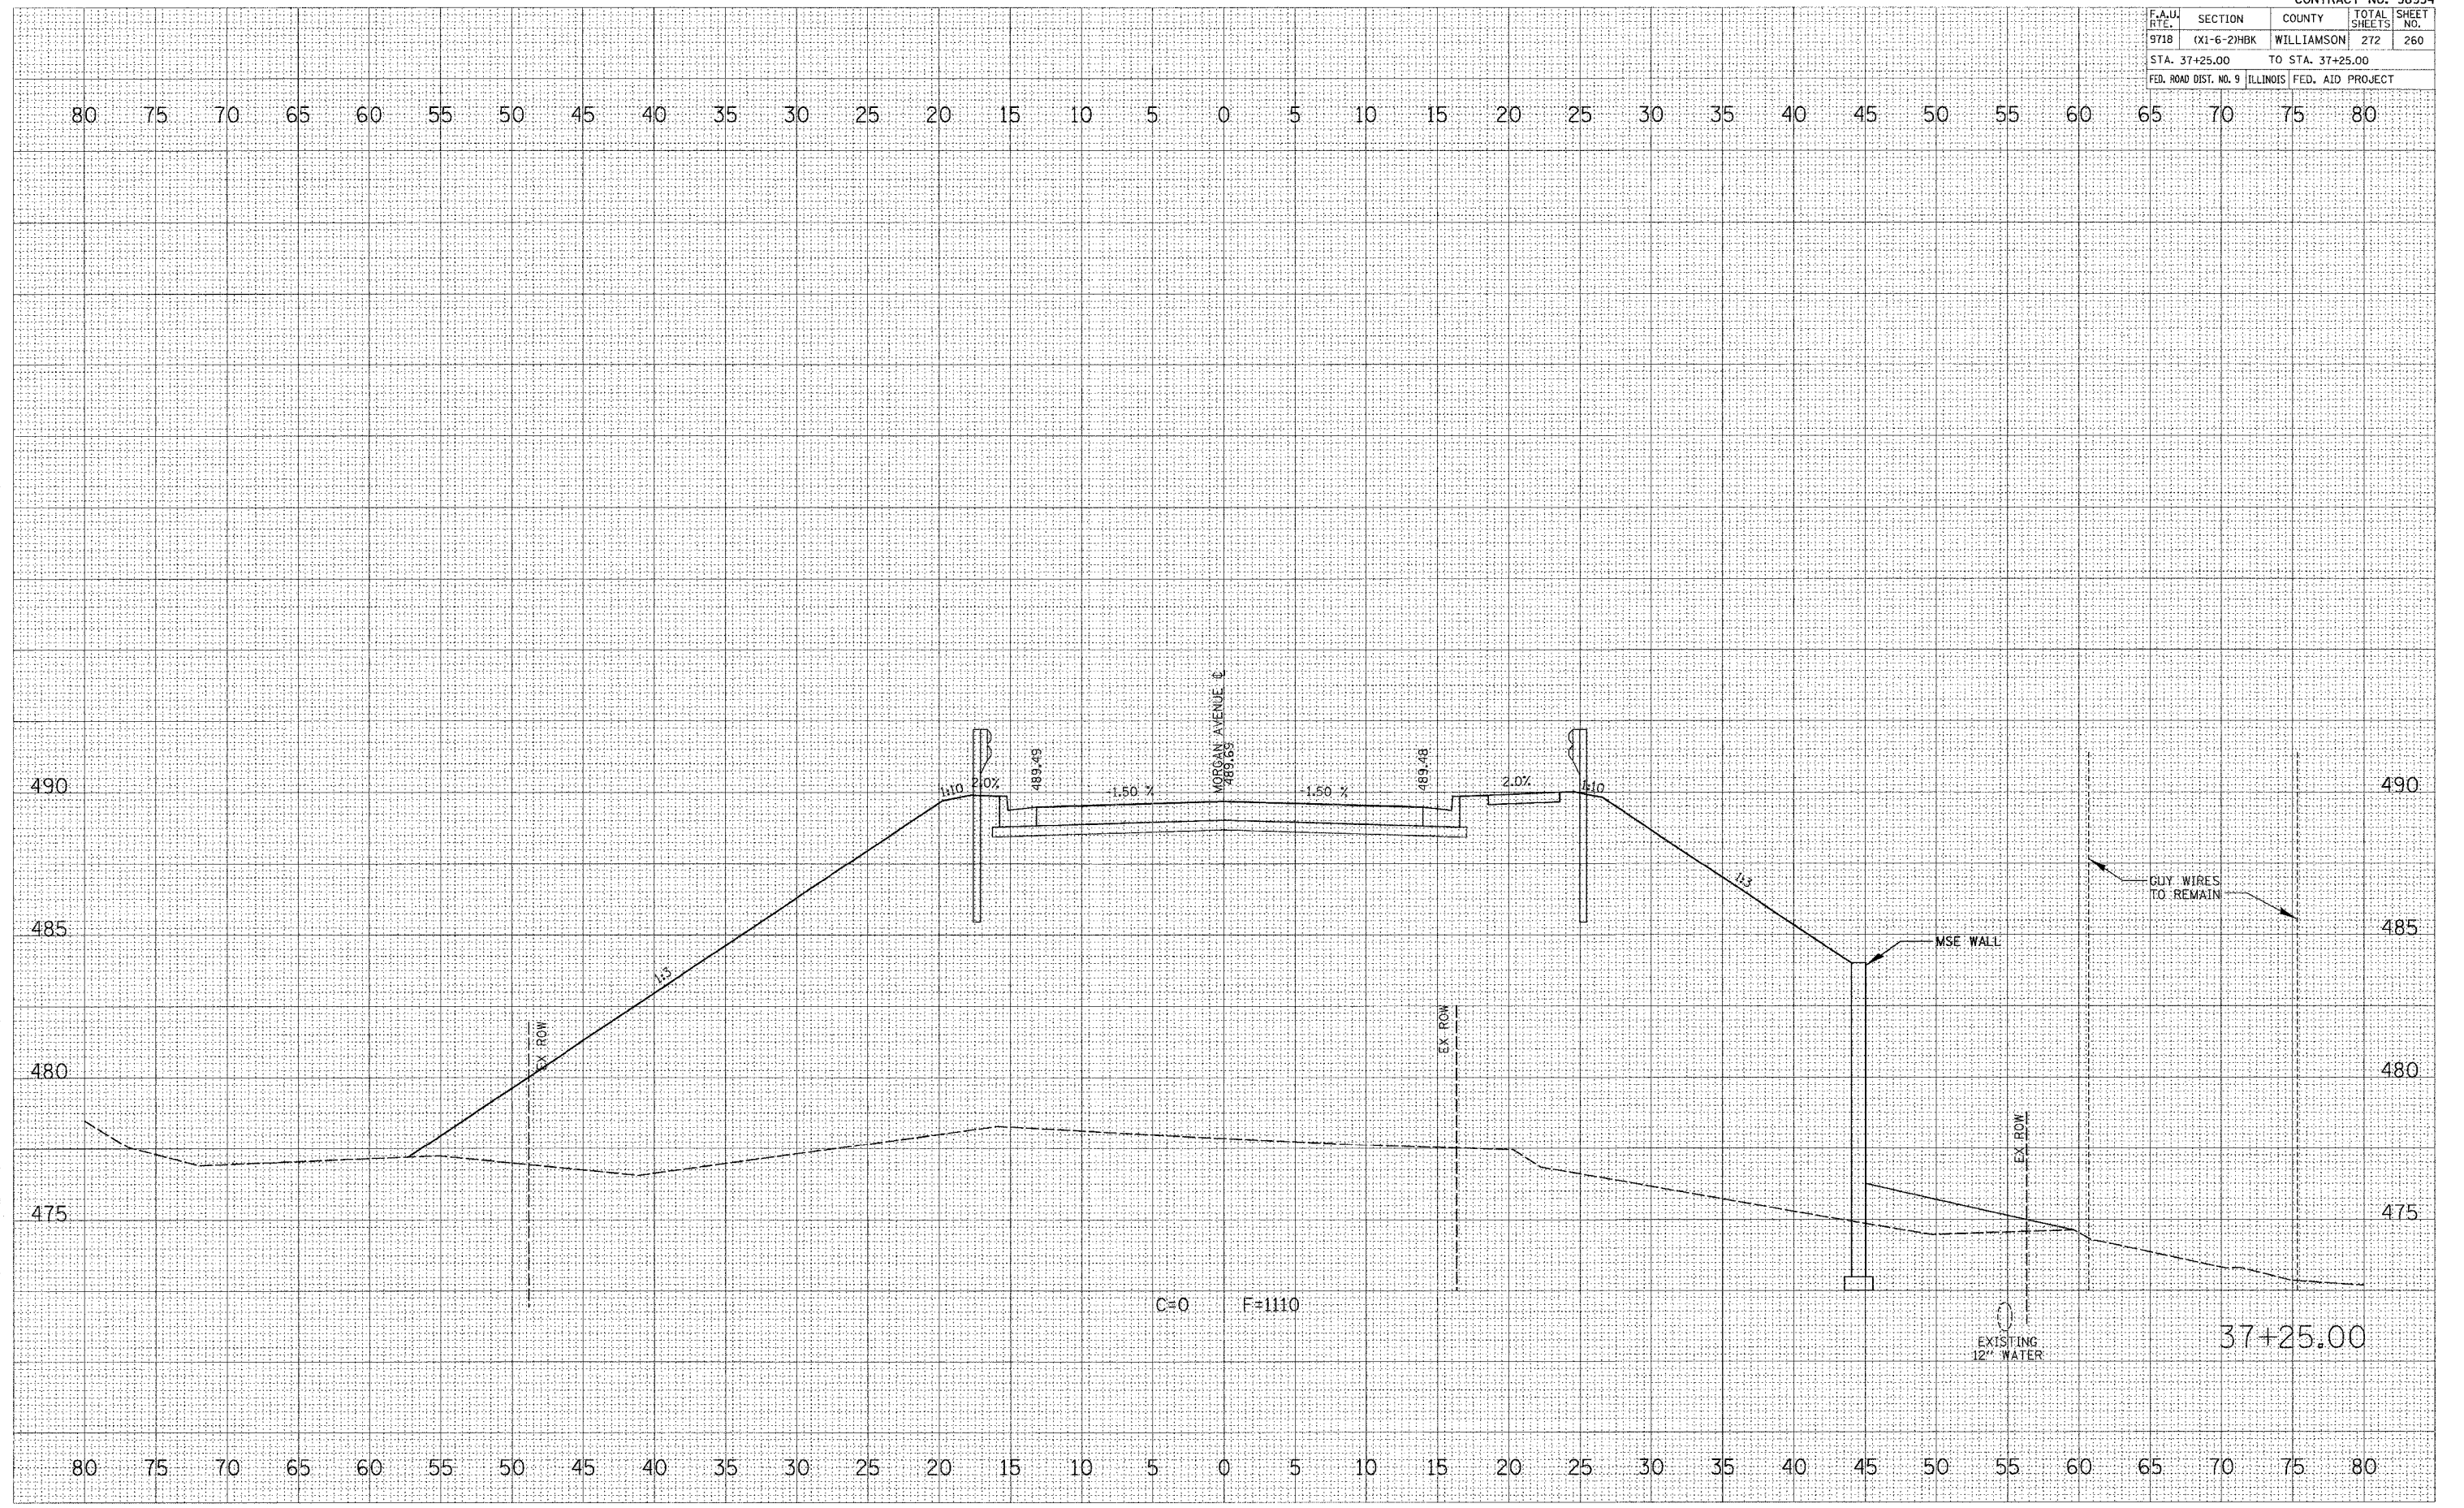

MORGAN AVENUE CROSS SECTIONS