


CONTRACT NO. 98994				
F.A.U. RTE.	SECTION	COUNTY	TOTAL SHEETS	SHEET NO.
9718	(X1-6-2)HBK	WILLIAMSON	272	263
STA. 38+00.00 TO STA. 38+25.00				
FED. ROAD DIST. NO. 9 ILLINOIS FED. AID PROJECT				

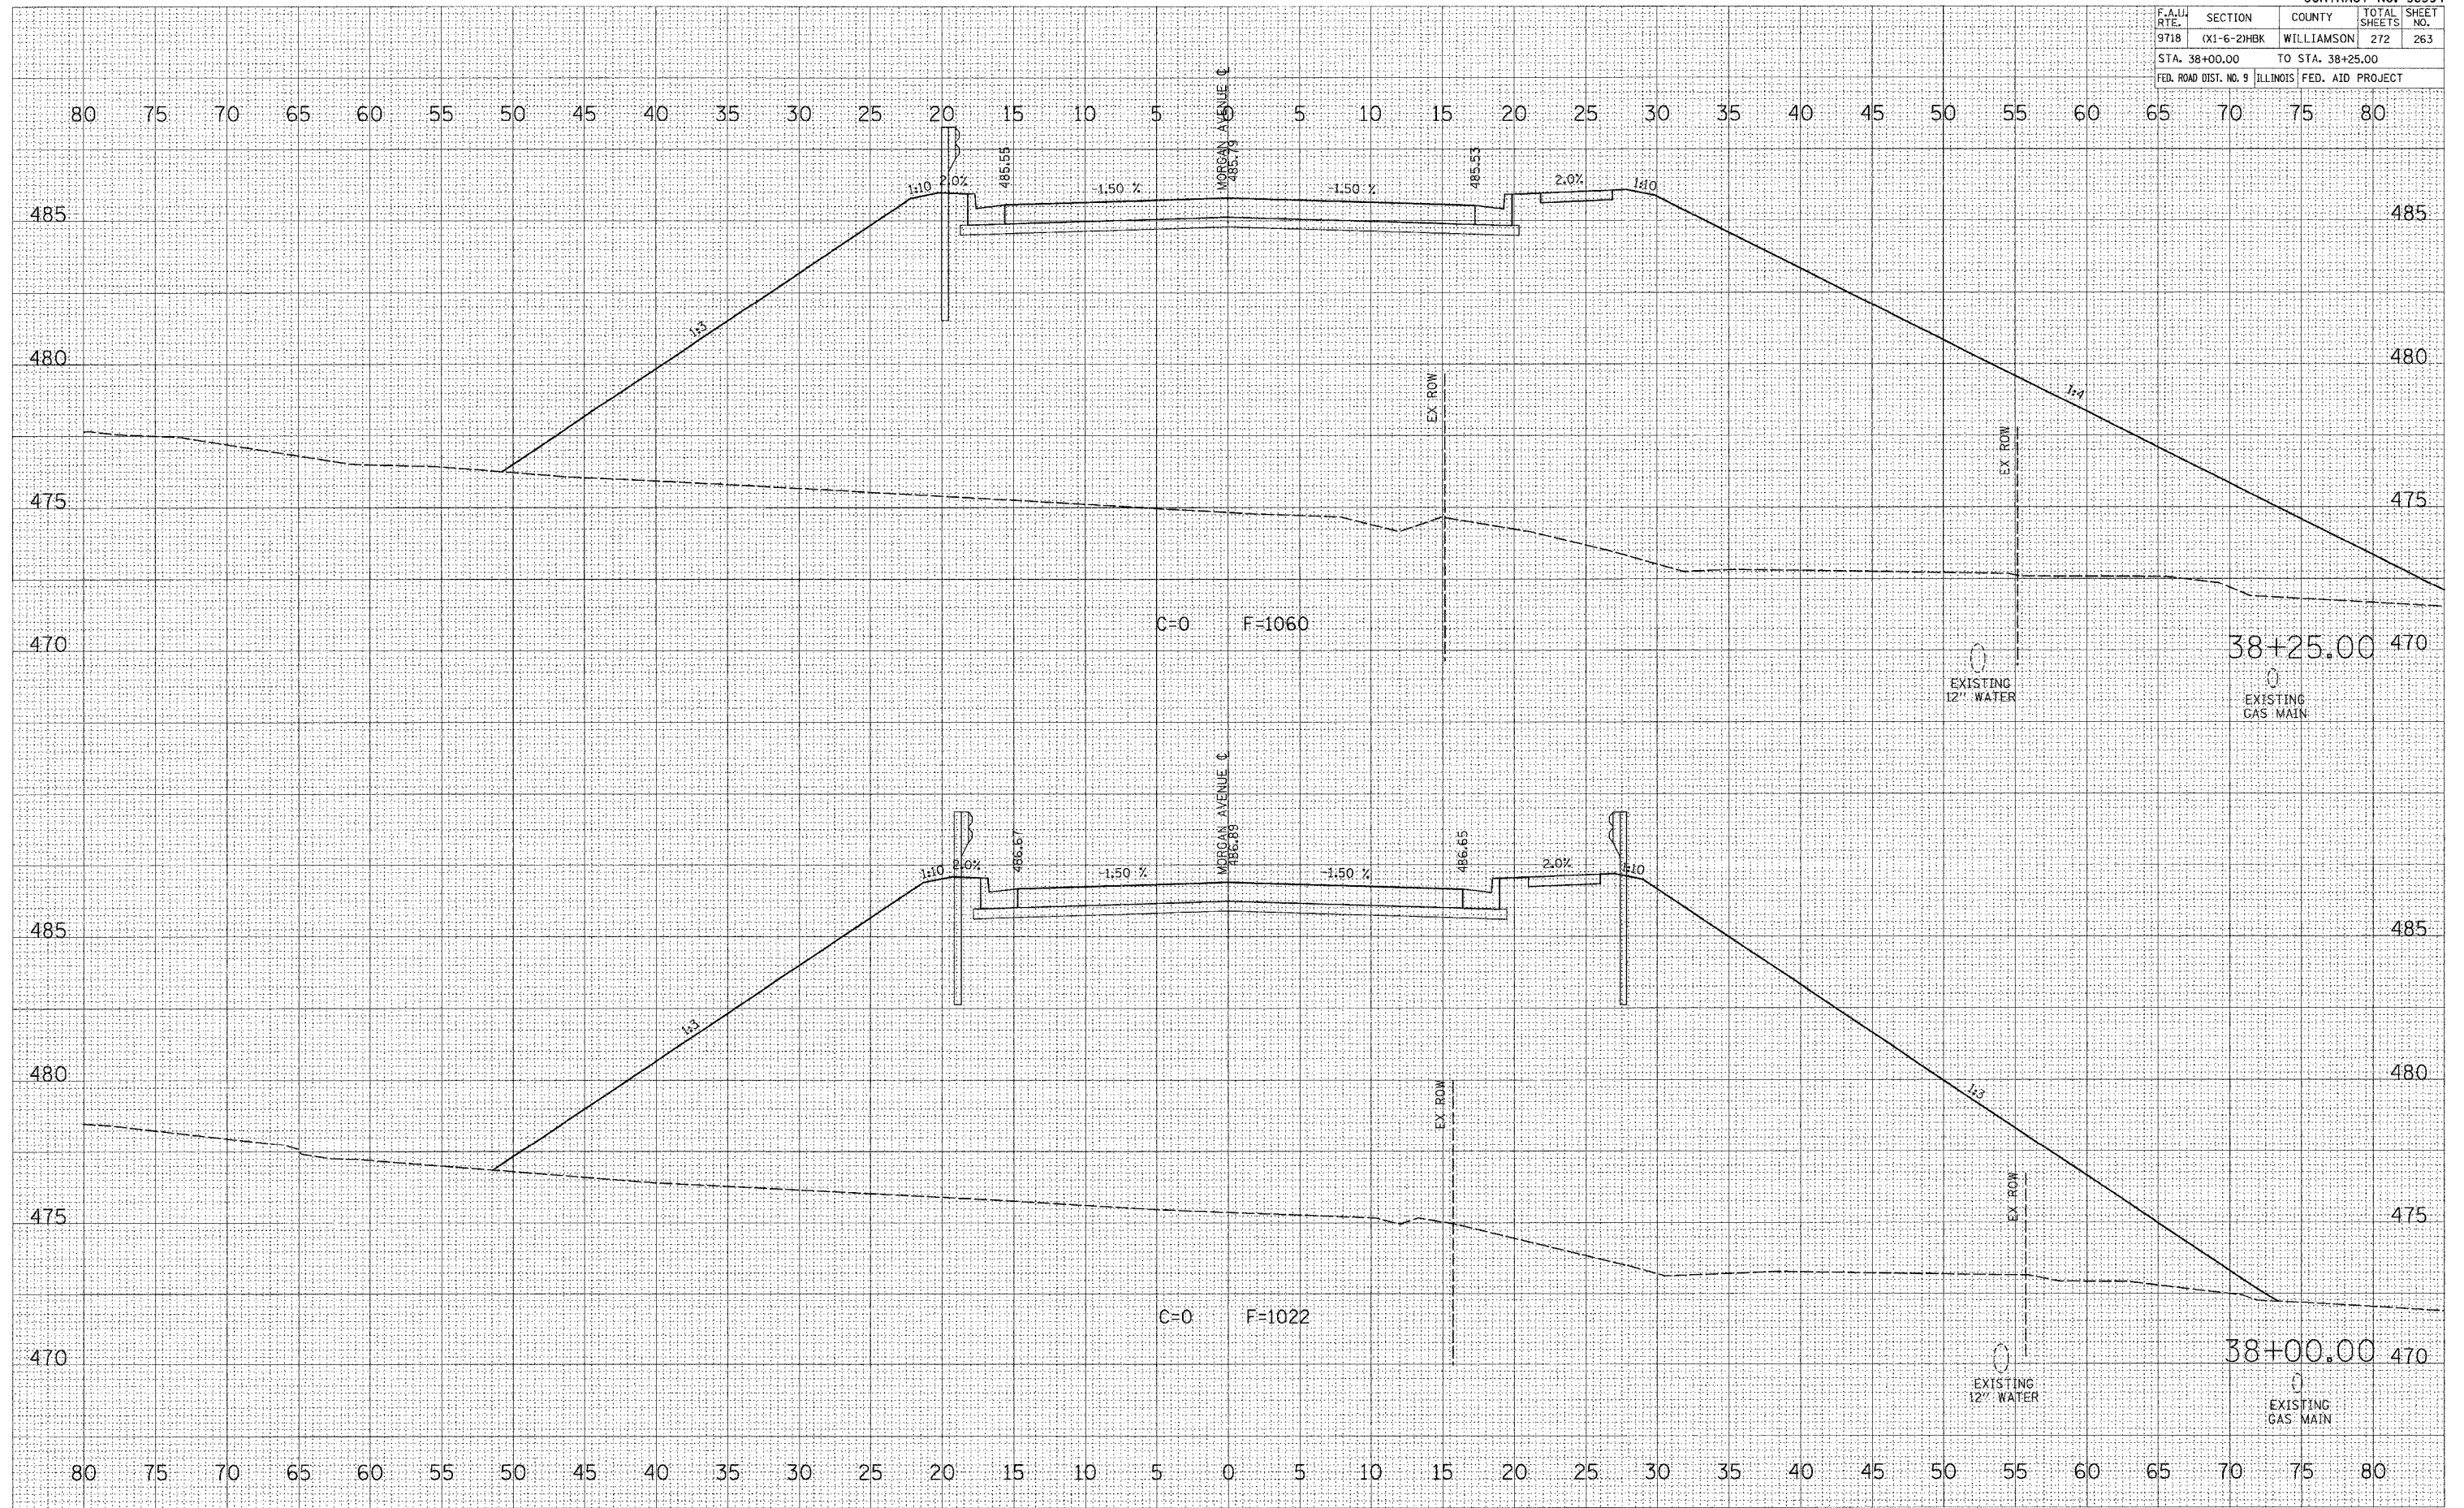

DATE	BY
SURVEYED	
NOTE BOOK	
AREAS CHECKED	

DATE	BY
ORIGINAL SURVEY	
NOTE BOOK	
AREAS CHECKED	

PLOT DATE = 5/20/2007
 FILE NAME = P:\1462660\1462660.morg\1462660.dwg
 PLOT SCALE = 1/4" = 10'-0"
 USER NAME = dbarber

MORGAN AVENUE CROSS SECTIONS