


F.A.U. RTE.	SECTION	COUNTY	TOTAL SHEETS	SHEET NO.
9718	(X1-6-2)HBK	WILLIAMSON	272	265
STA. 38+75.00		TO STA. 39+00.00		
FED. ROAD DIST. NO. 9		ILLINOIS FED. AID PROJECT		

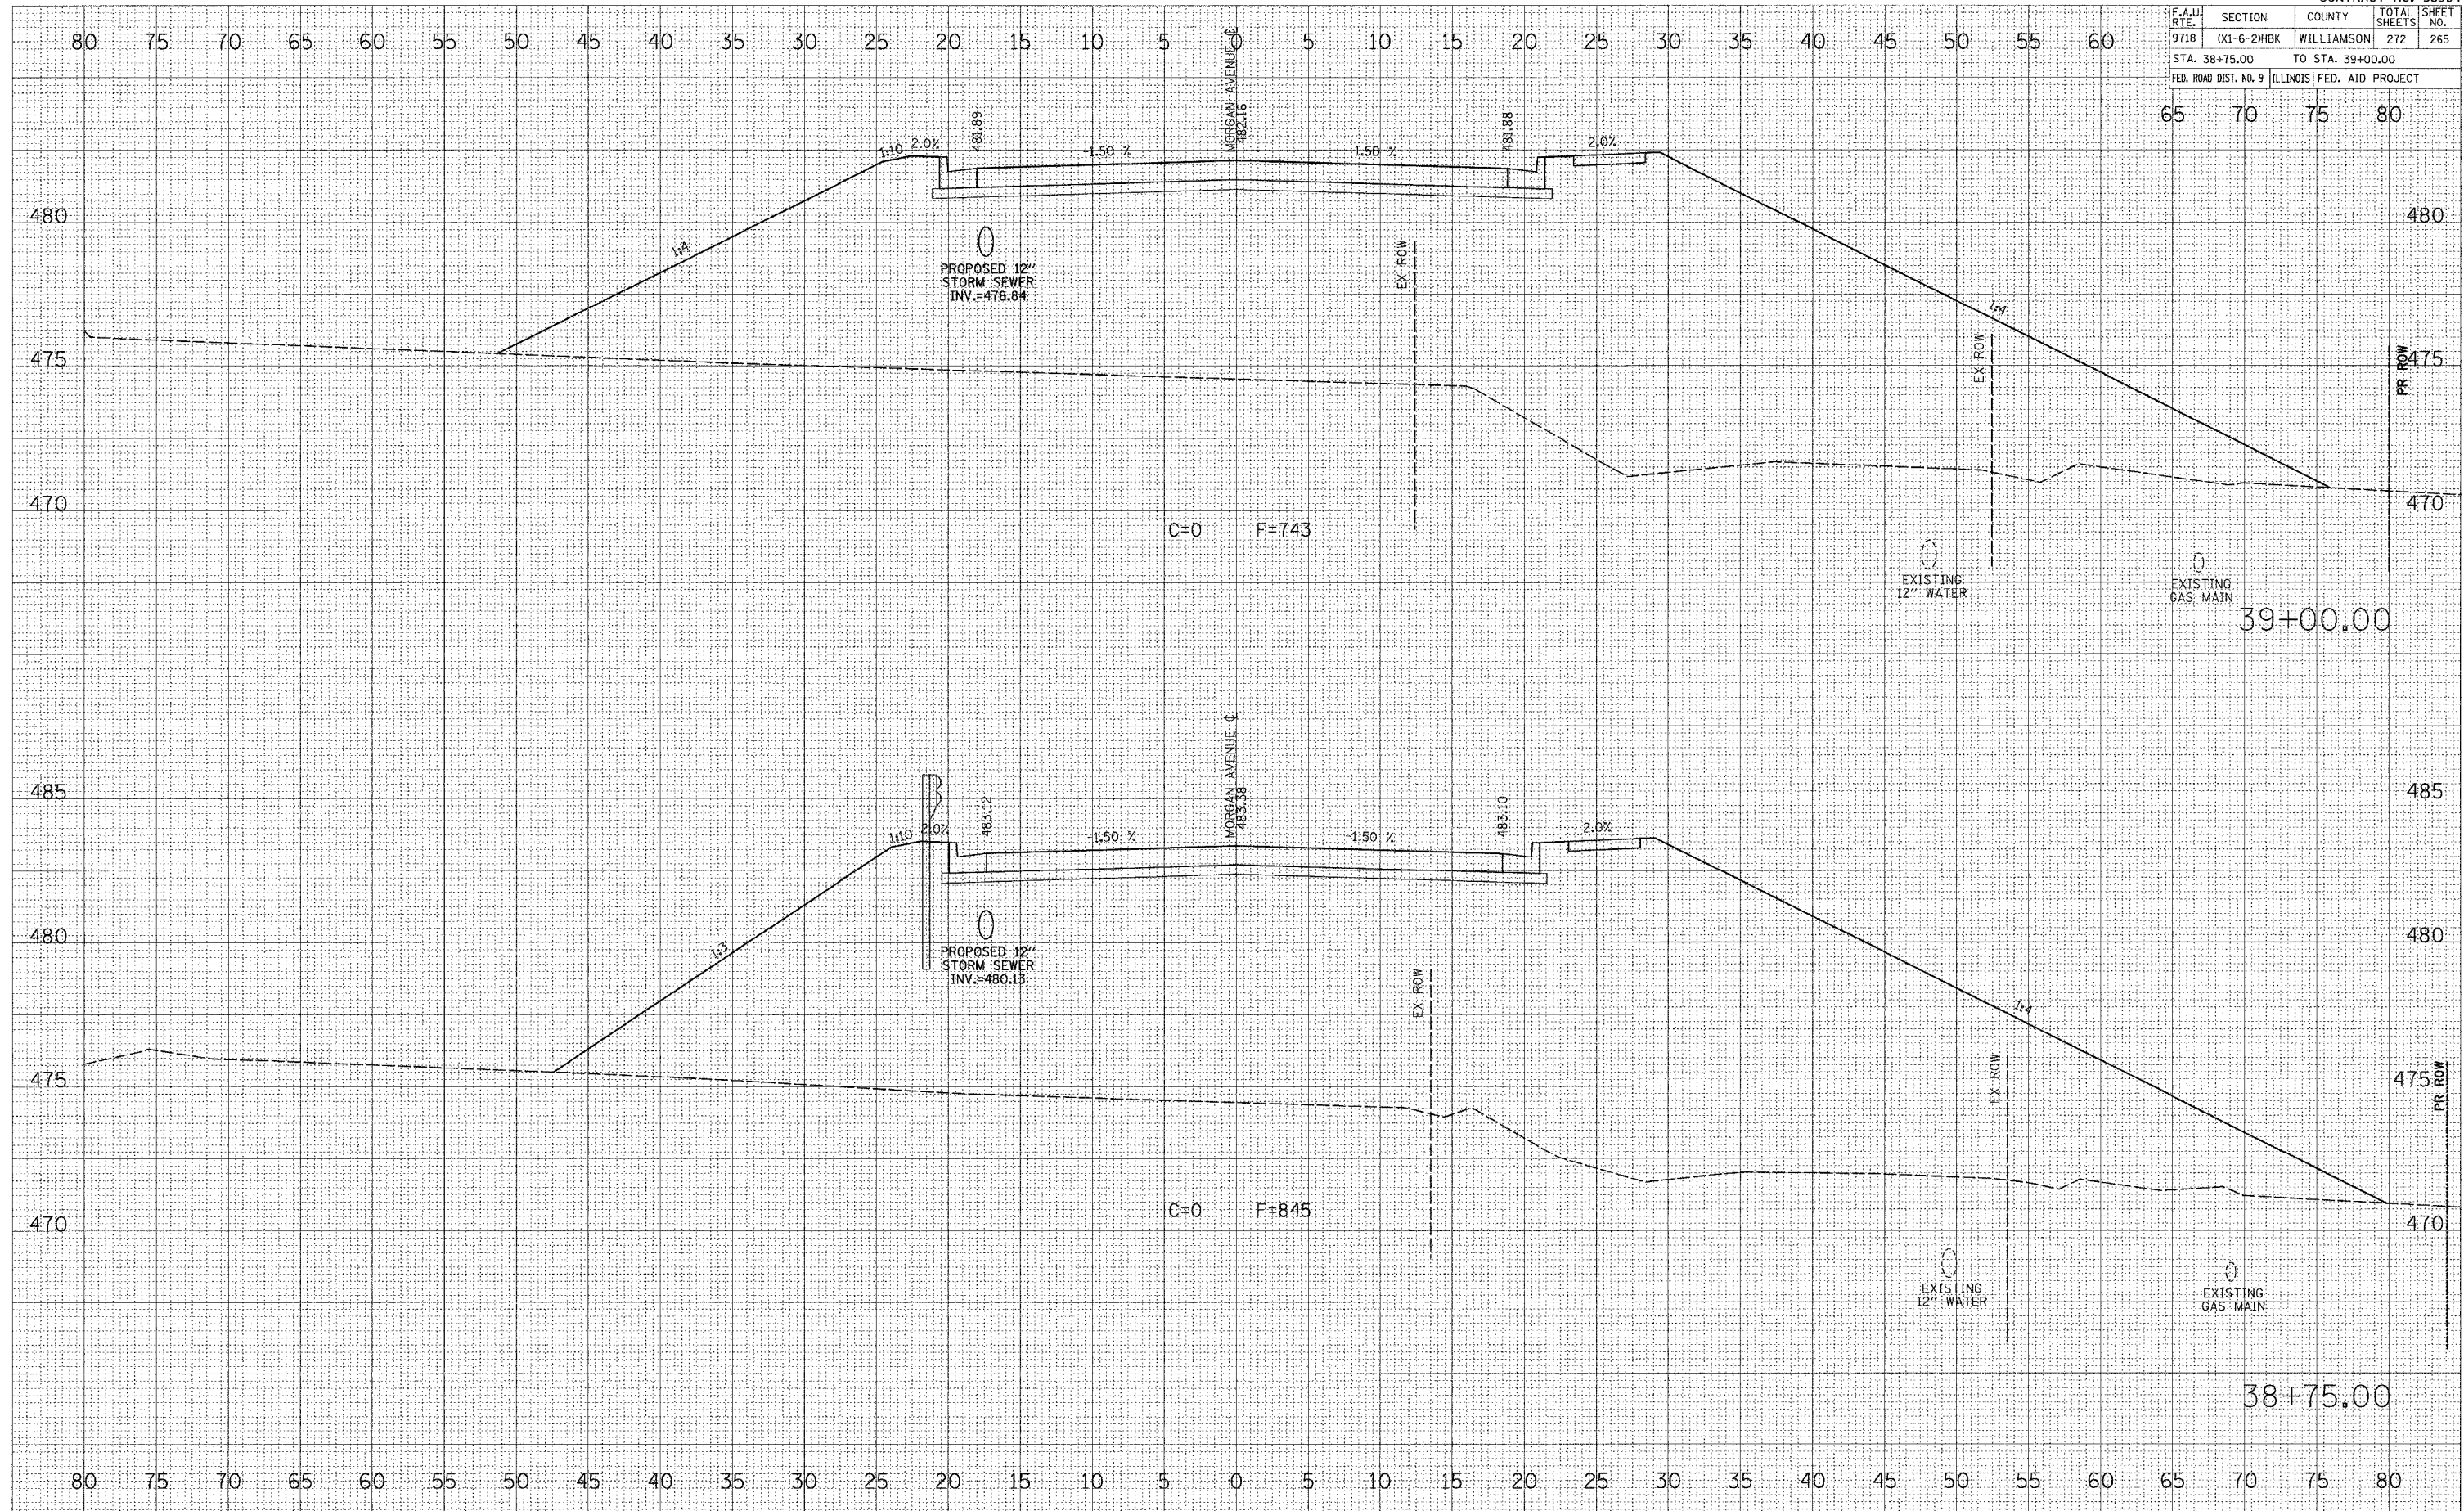

DATE: _____ BY: _____
 SURVEYED: _____
 TEMPLATE: _____
 AREAS CHECKED: _____
 ORIGINAL SURVEY BOOK: _____
 NOTE BOOK: _____
 NO. _____

DATE: _____ BY: _____
 SURVEYED: _____
 TEMPLATE: _____
 AREAS CHECKED: _____
 ORIGINAL SURVEY BOOK: _____
 NOTE BOOK: _____
 NO. _____

PLOT DATE = 3/20/2007
 FILE NAME = P:\046800\046800.dwg
 PLOT SCALE = 1/8" = 1'-0"
 USER NAME = chris