


CONTRACT NO. 98994				
F.A.U. RT.	SECTION	COUNTY	TOTAL SHEETS	SHEET NO.
9718	(X1-6-2)HBK	WILLIAMSON	272	267
STA. 39+75.00		TO STA. 40+00.00		
FED. ROAD DIST. NO. 9		ILLINOIS FED. AID PROJECT		

DATE: _____ BY: _____
 SURVEYED: _____
 ORIGINAL SURVEY: _____
 NOTE BOOK: _____
 TEMPLATE: _____
 AREAS: _____
 AREAS CHECKED: _____

DATE: _____ BY: _____
 SURVEYED: _____
 ORIGINAL SURVEY: _____
 NOTE BOOK: _____
 TEMPLATE: _____
 AREAS: _____
 AREAS CHECKED: _____

PLOT DATE = 9/20/2007
 FILE NAME = P:\148570\148570.dgn
 PLOT SCALE = 1"=40'-0"
 USER NAME = dchamber

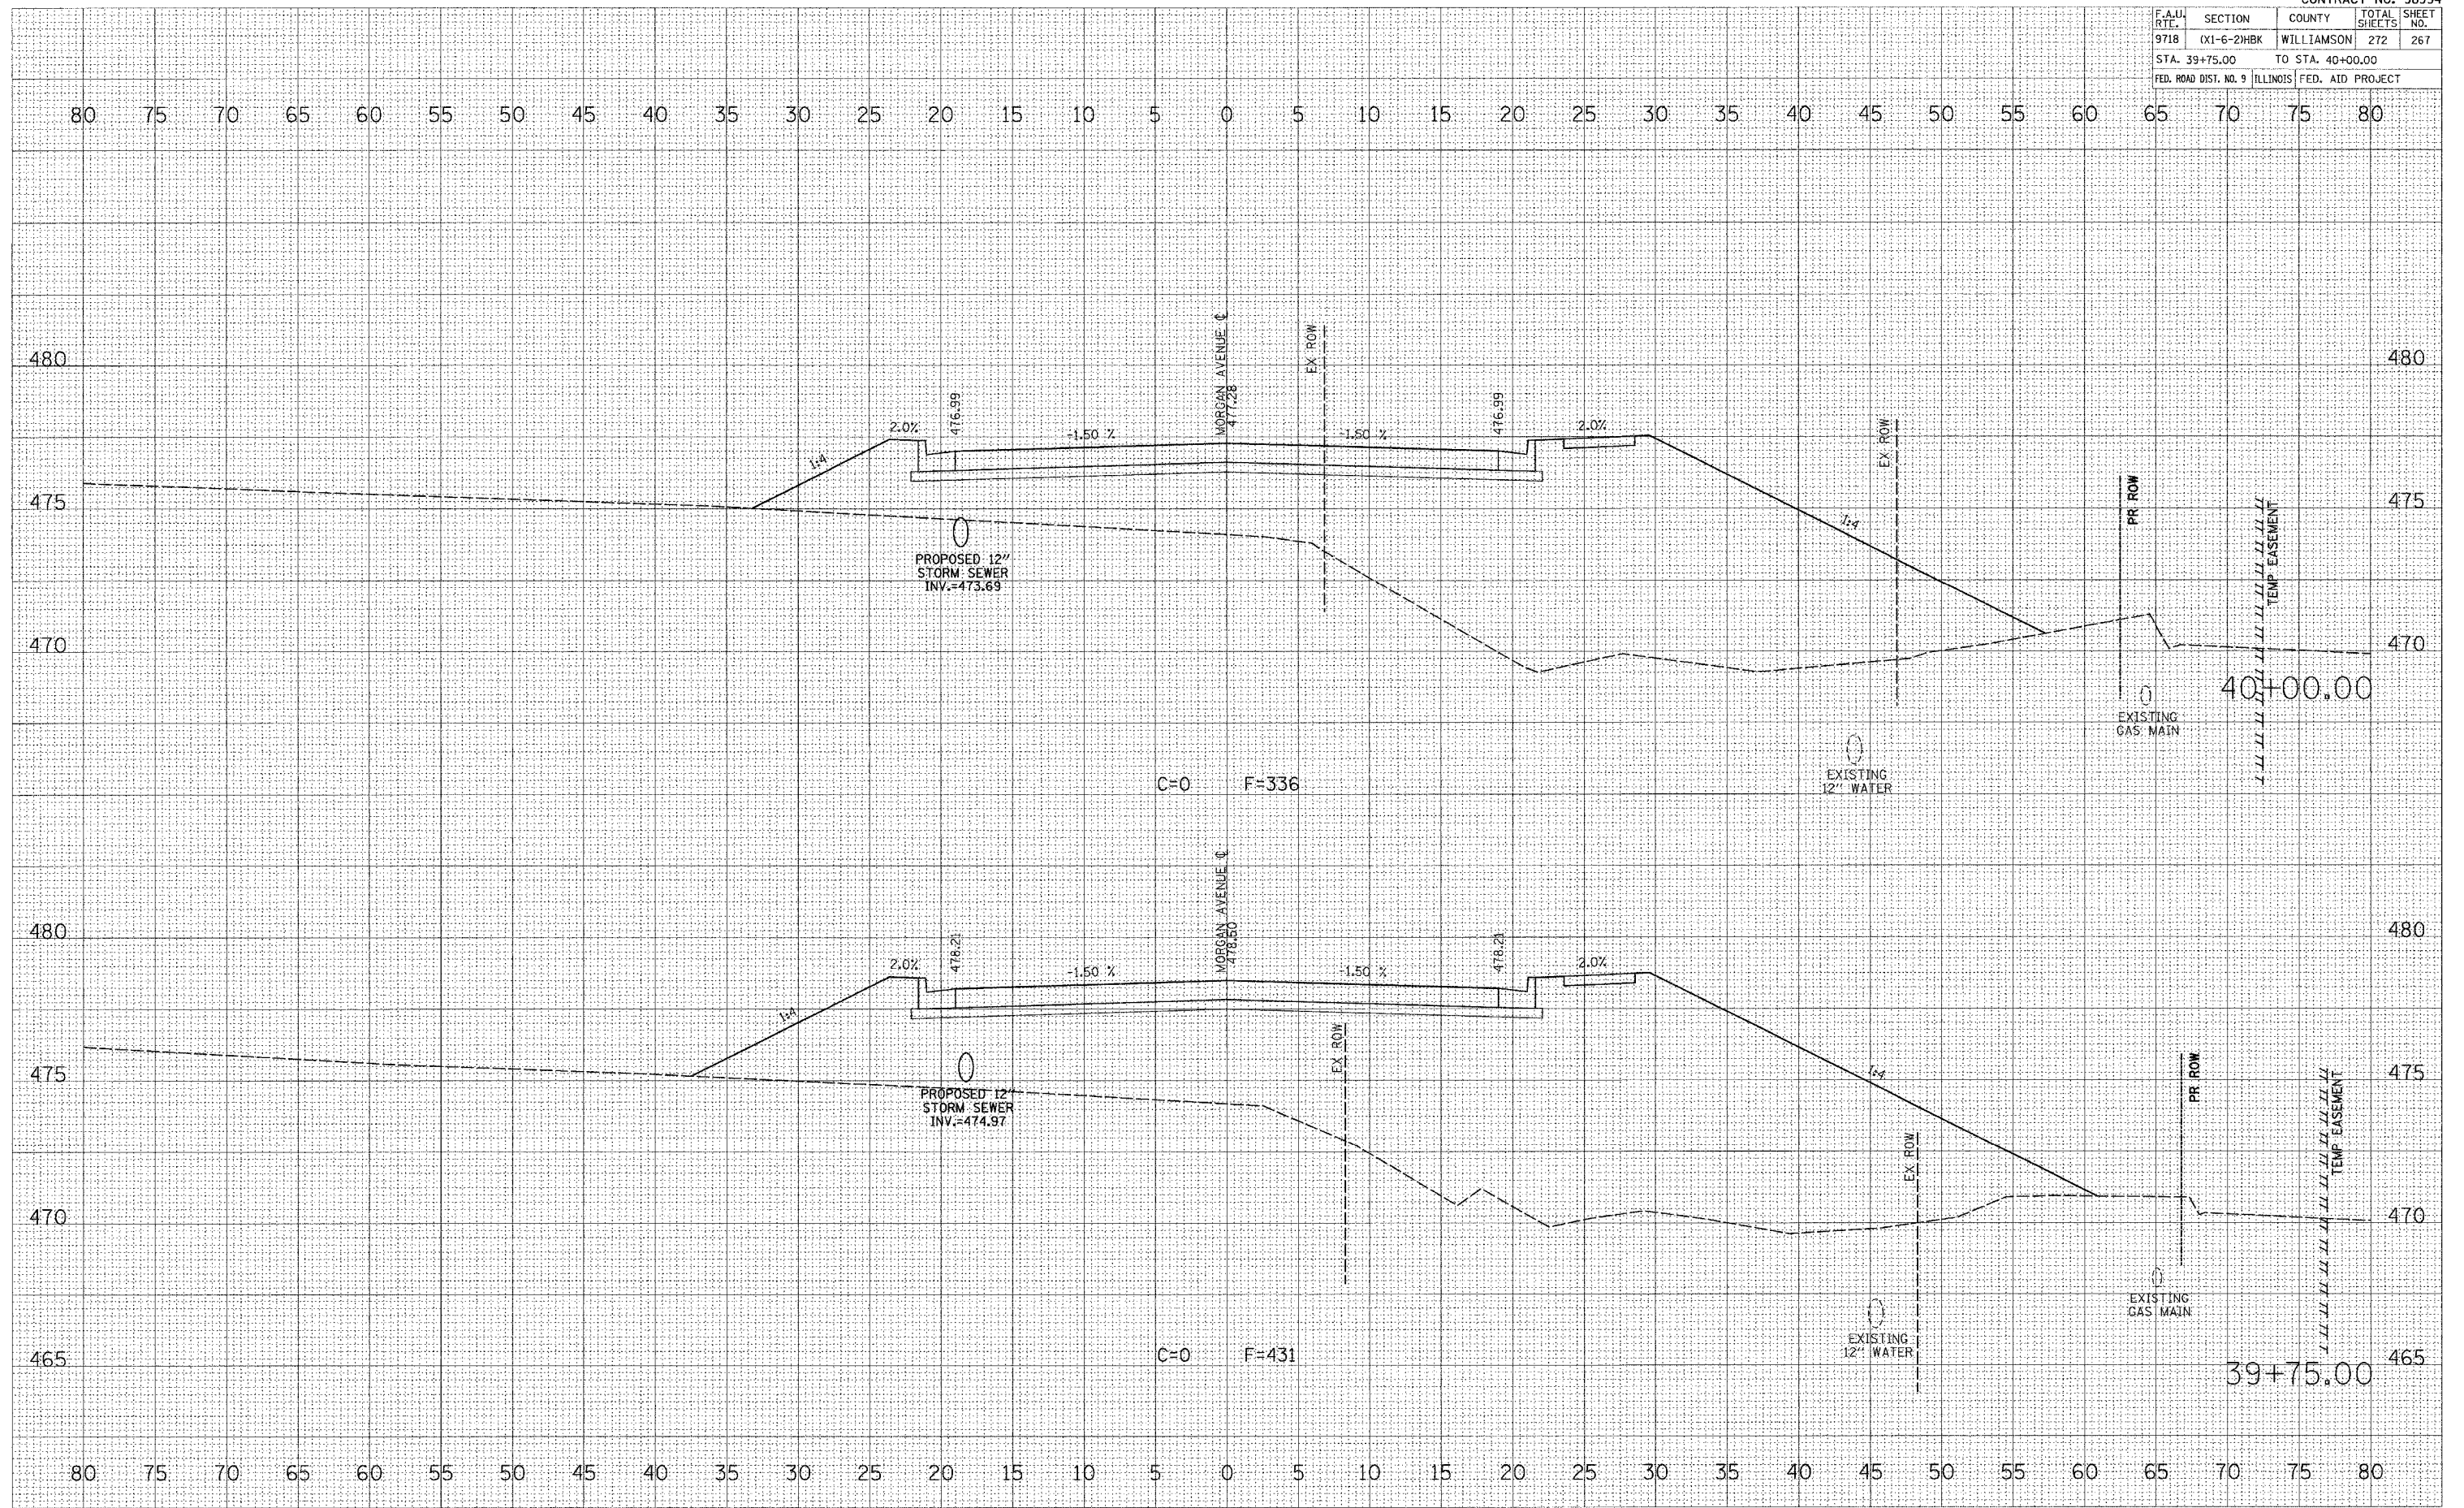

MORGAN AVENUE CROSS SECTIONS