


CONTRACT NO. 98994				
F.A.U. RTE.	SECTION	COUNTY	TOTAL SHEETS	SHEET NO.
9718	0X1-6-2HBK	WILLIAMSON	272	271
STA. 41+75.00		TO STA. 42+00.00		
FED. ROAD DIST. NO. 9		ILLINOIS FED. AID PROJECT		

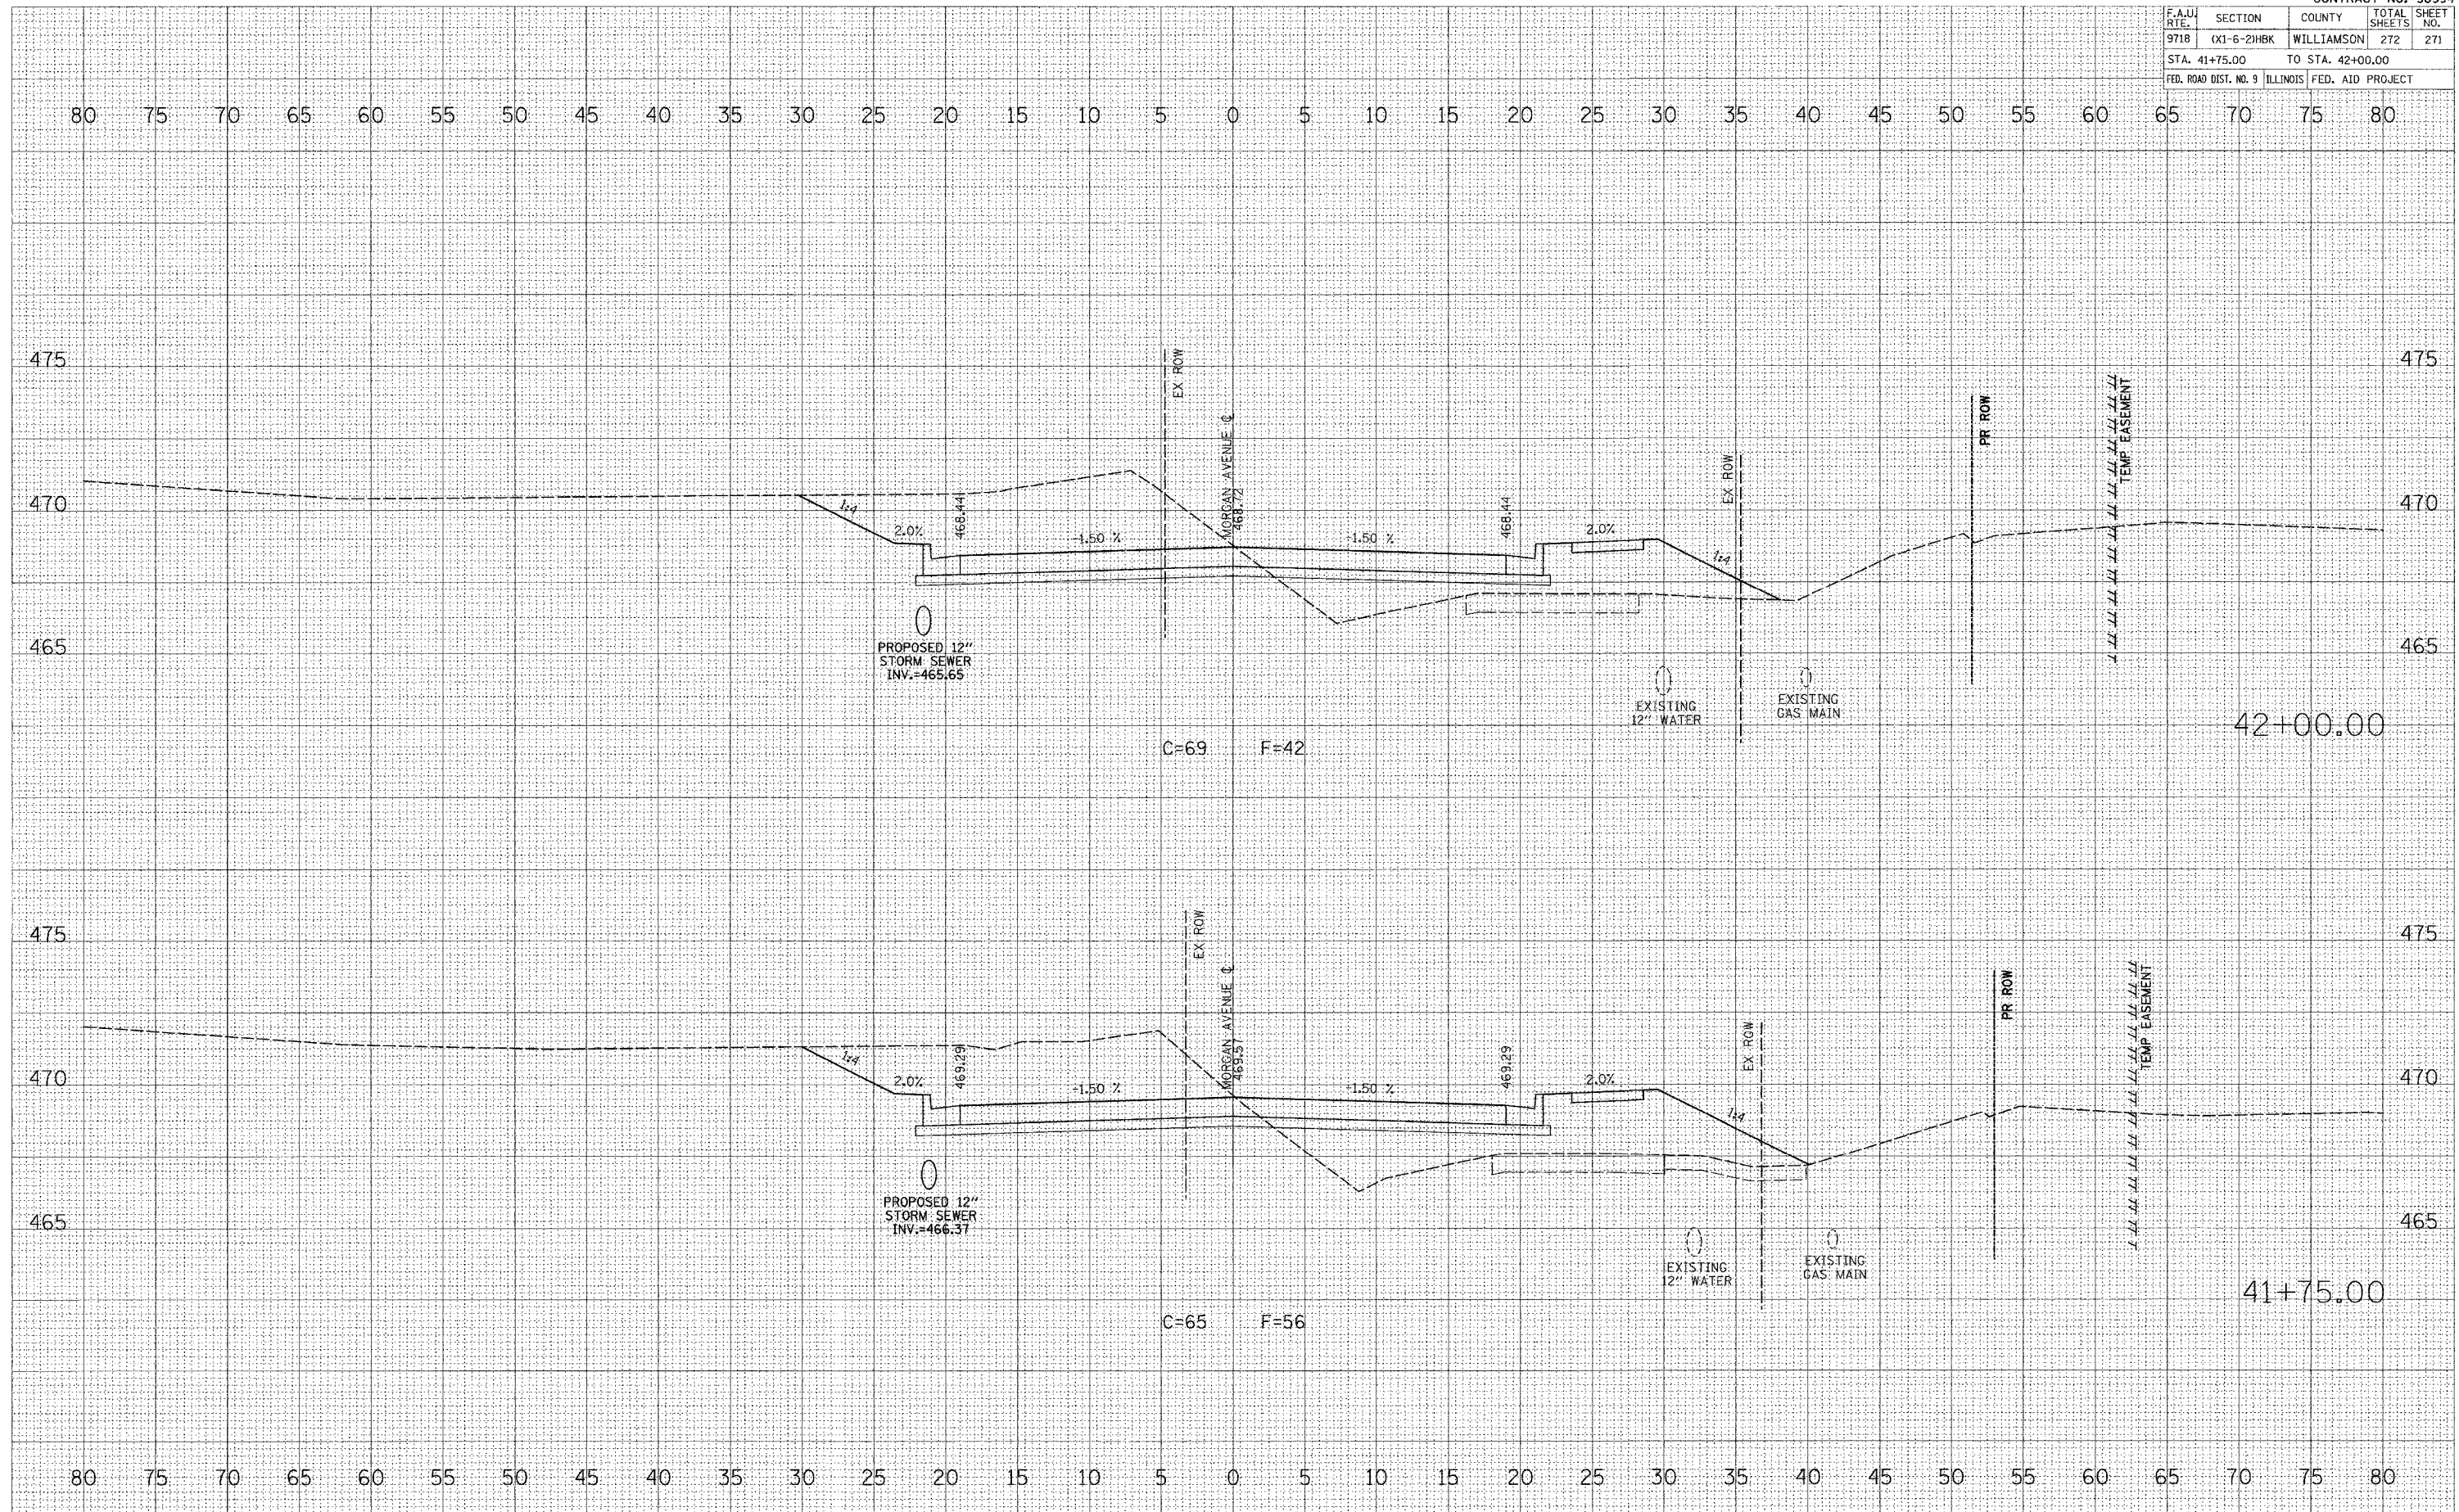

FINAL SURVEY BY DATE
 SURVEYED BY DATE
 TEMPLATE NO.
 NOTE BOOK NO.
 AREAS CHECKED

ORIGINAL SURVEY BY DATE
 SURVEYED BY DATE
 TEMPLATE NO.
 NOTE BOOK NO.
 AREAS CHECKED

PLOT DATE = 3/20/2007
 FILE NAME = P:\040500.dgn
 PLOT SCALE = 5.0000 / IN.
 USER NAME = dhaner

MORGAN AVENUE CROSS SECTIONS