


FAU	SECTION	COUNTY	TOTAL SHEETS	SHEET NO.
9713	99-02118-00-FP	JACKSON	122	24
STA. 56+00		TO STA. 62+00		
FED. ROAD DIST. NO.	ILLINOIS	FED. AID PROJECT	CONTRACT NO. 99219	

PARCEL 19  
HAROLD F & VIVIAN M YOUNG, TRUSTEES

DATE	BY
12-28-08	MM
REVISION	DESCRIPTION

DATE	BY

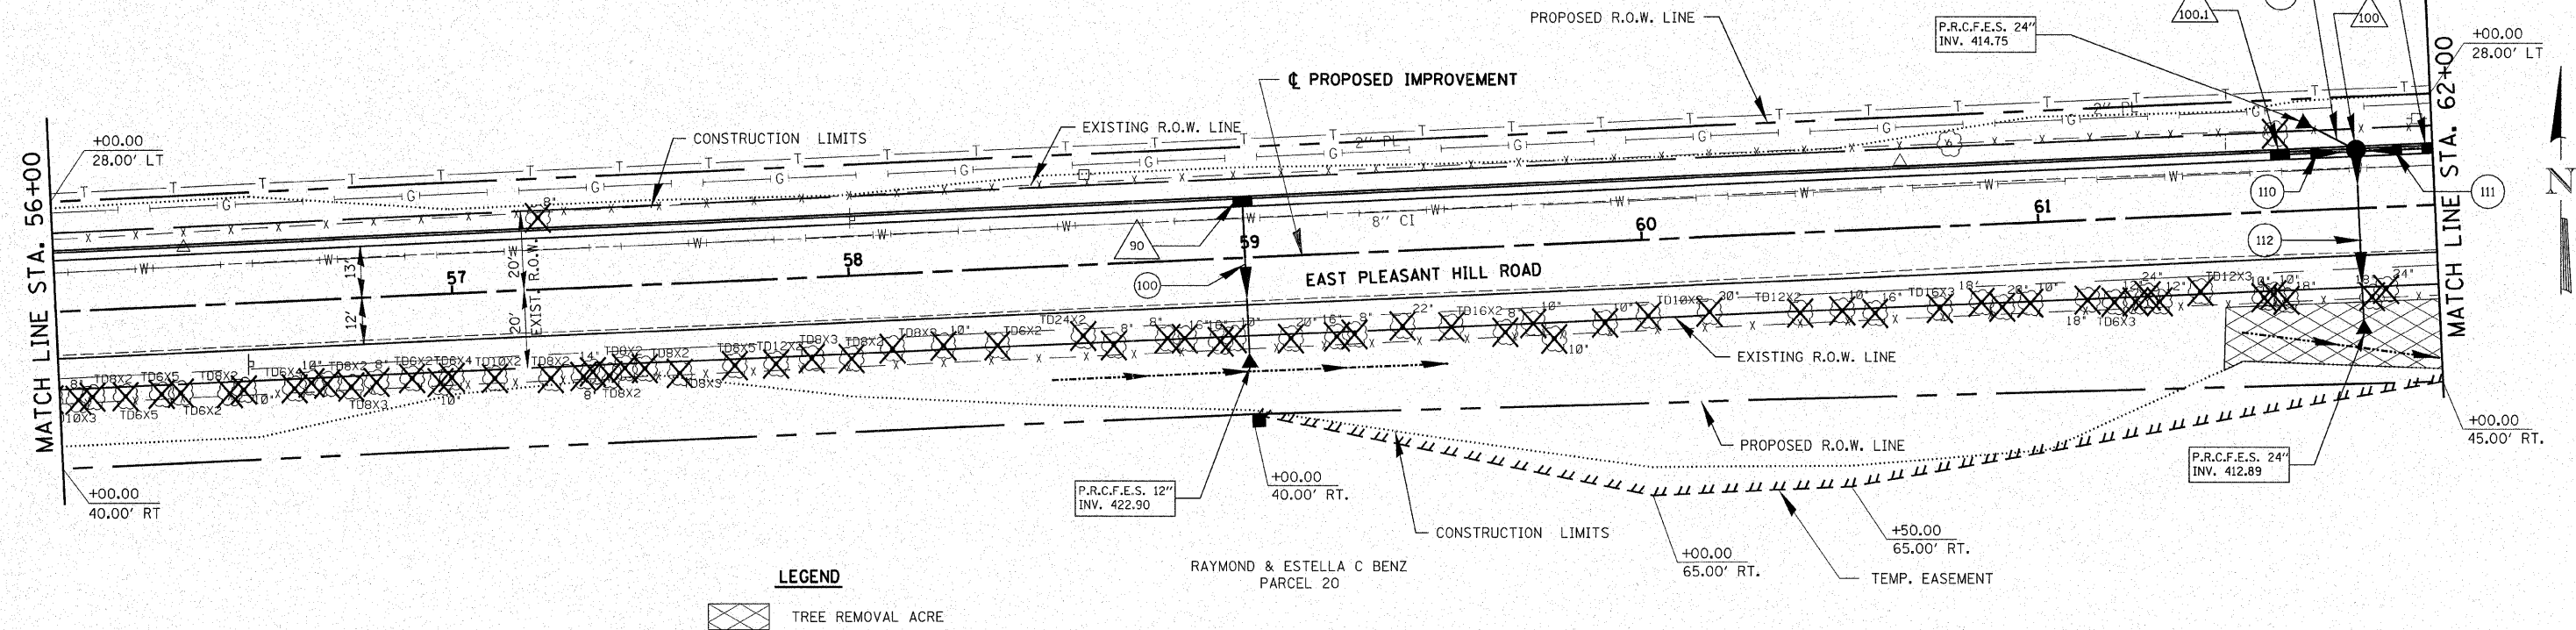

**LEGEND**  
 TREE REMOVAL ACRE

NOTE:  
FOR ADDITIONAL STORM SEWER PROFILES  
SEE STORM SEWER PROFILE SHEET 33

0 20' 40'  
GRAPHIC SCALE

MECHANIZED LAND CLEARING EQUIPMENT  
WILL NOT BE ALLOWED FOR TREE REMOVAL  
IN THE DESIGNATED WETLAND AREAS

