
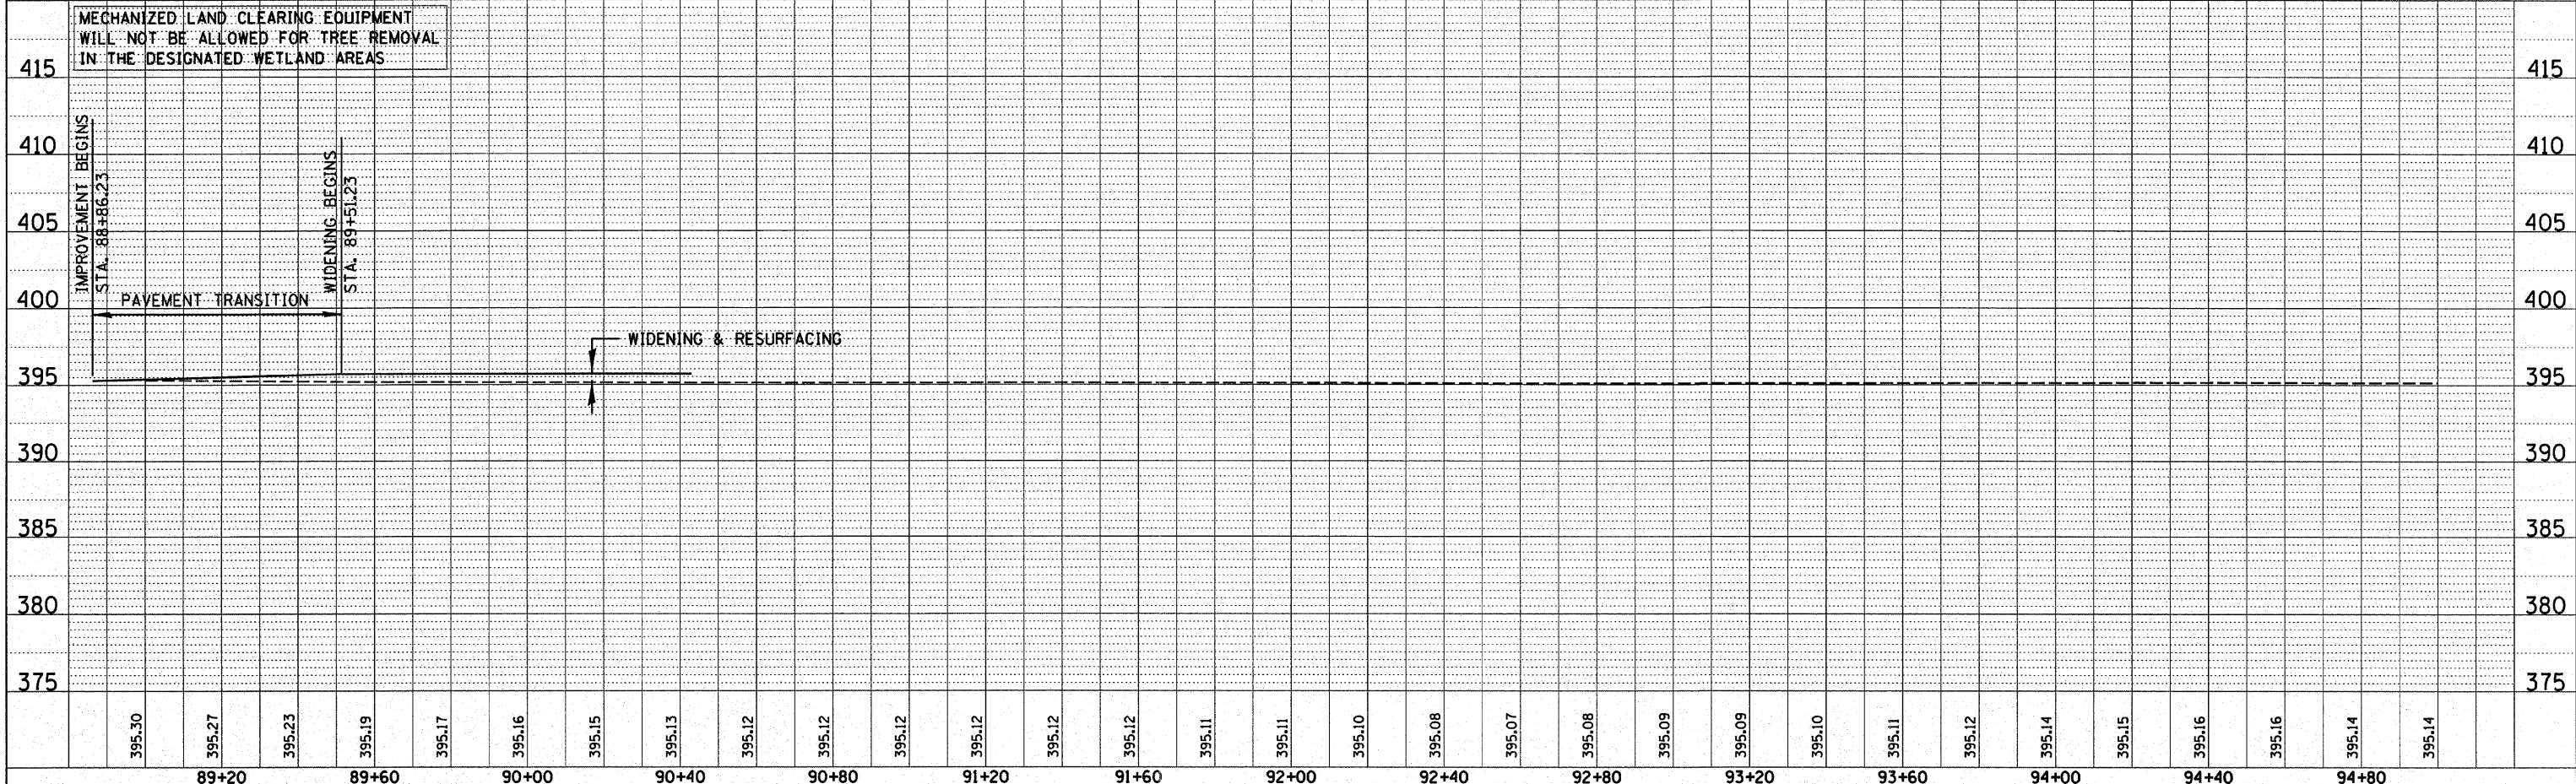


FAU	SECTION	COUNTY	TOTAL SHEETS	SHEET NO.
9713	99-02118-00-FP	JACKSON	122	30
STA. 88+86.23		TO STA. 95+00		
FED. ROAD DIST. NO.		ILLINOIS	FED. AID PROJECT	
CONTRACT NO. 99219				

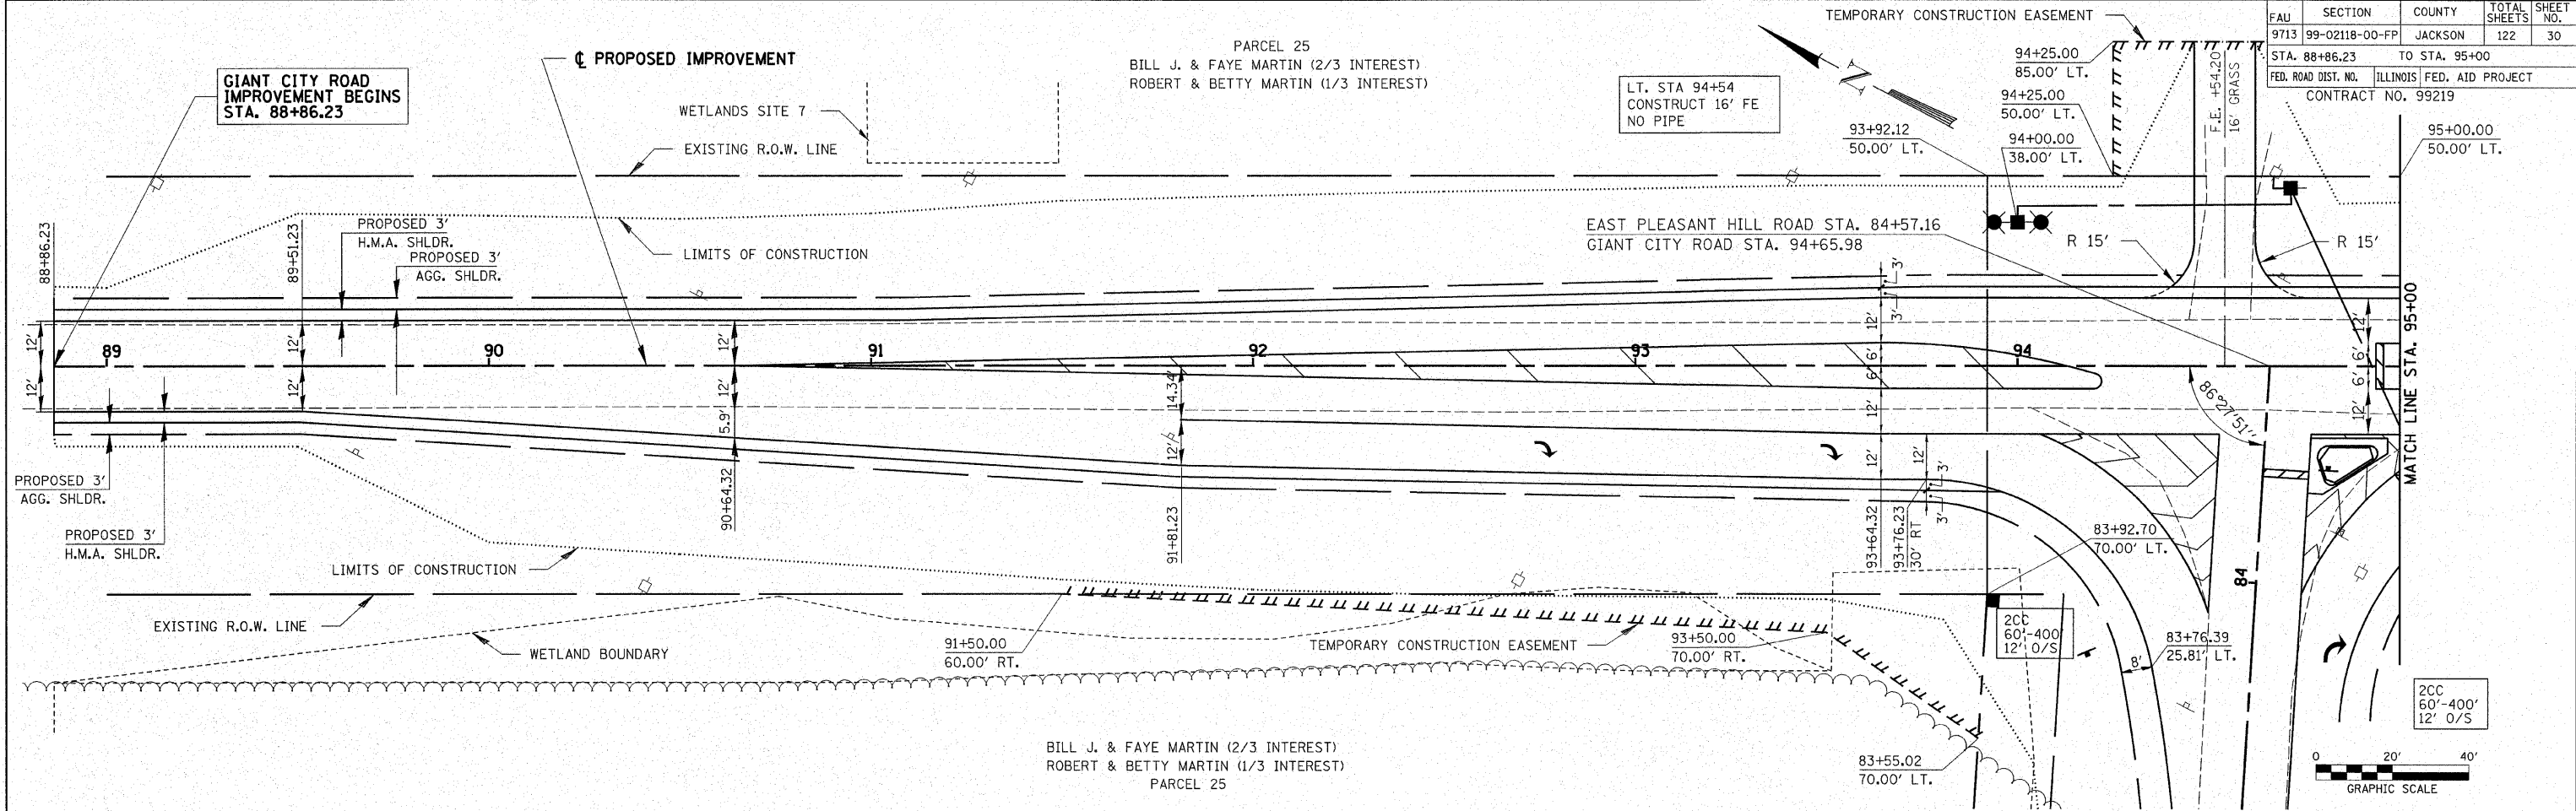

PLAN	SURVEYED	DATE
NO.	BY <td></td>	
NO.	CHECKED <td></td>	
NO.	DATE <td></td>	

PROFILE	SURVEYED	DATE
NO.	BY <td></td>	
NO.	CHECKED <td></td>	
NO.	DATE <td></td>	