


FAU	SECTION	COUNTY	TOTAL SHEETS	SHEET NO.
9713	99-02118-00-FP	JACKSON	122	31
STA. 95+00		TO STA. 101+00		
FED. ROAD DIST. NO.		ILLINOIS FED. AID PROJECT		
CONTRACT NO. 99219				

DATE	BY
20-03-07	TM
REVISION	DESCRIPTION

DATE	BY
20-03-07	TM
REVISION	DESCRIPTION

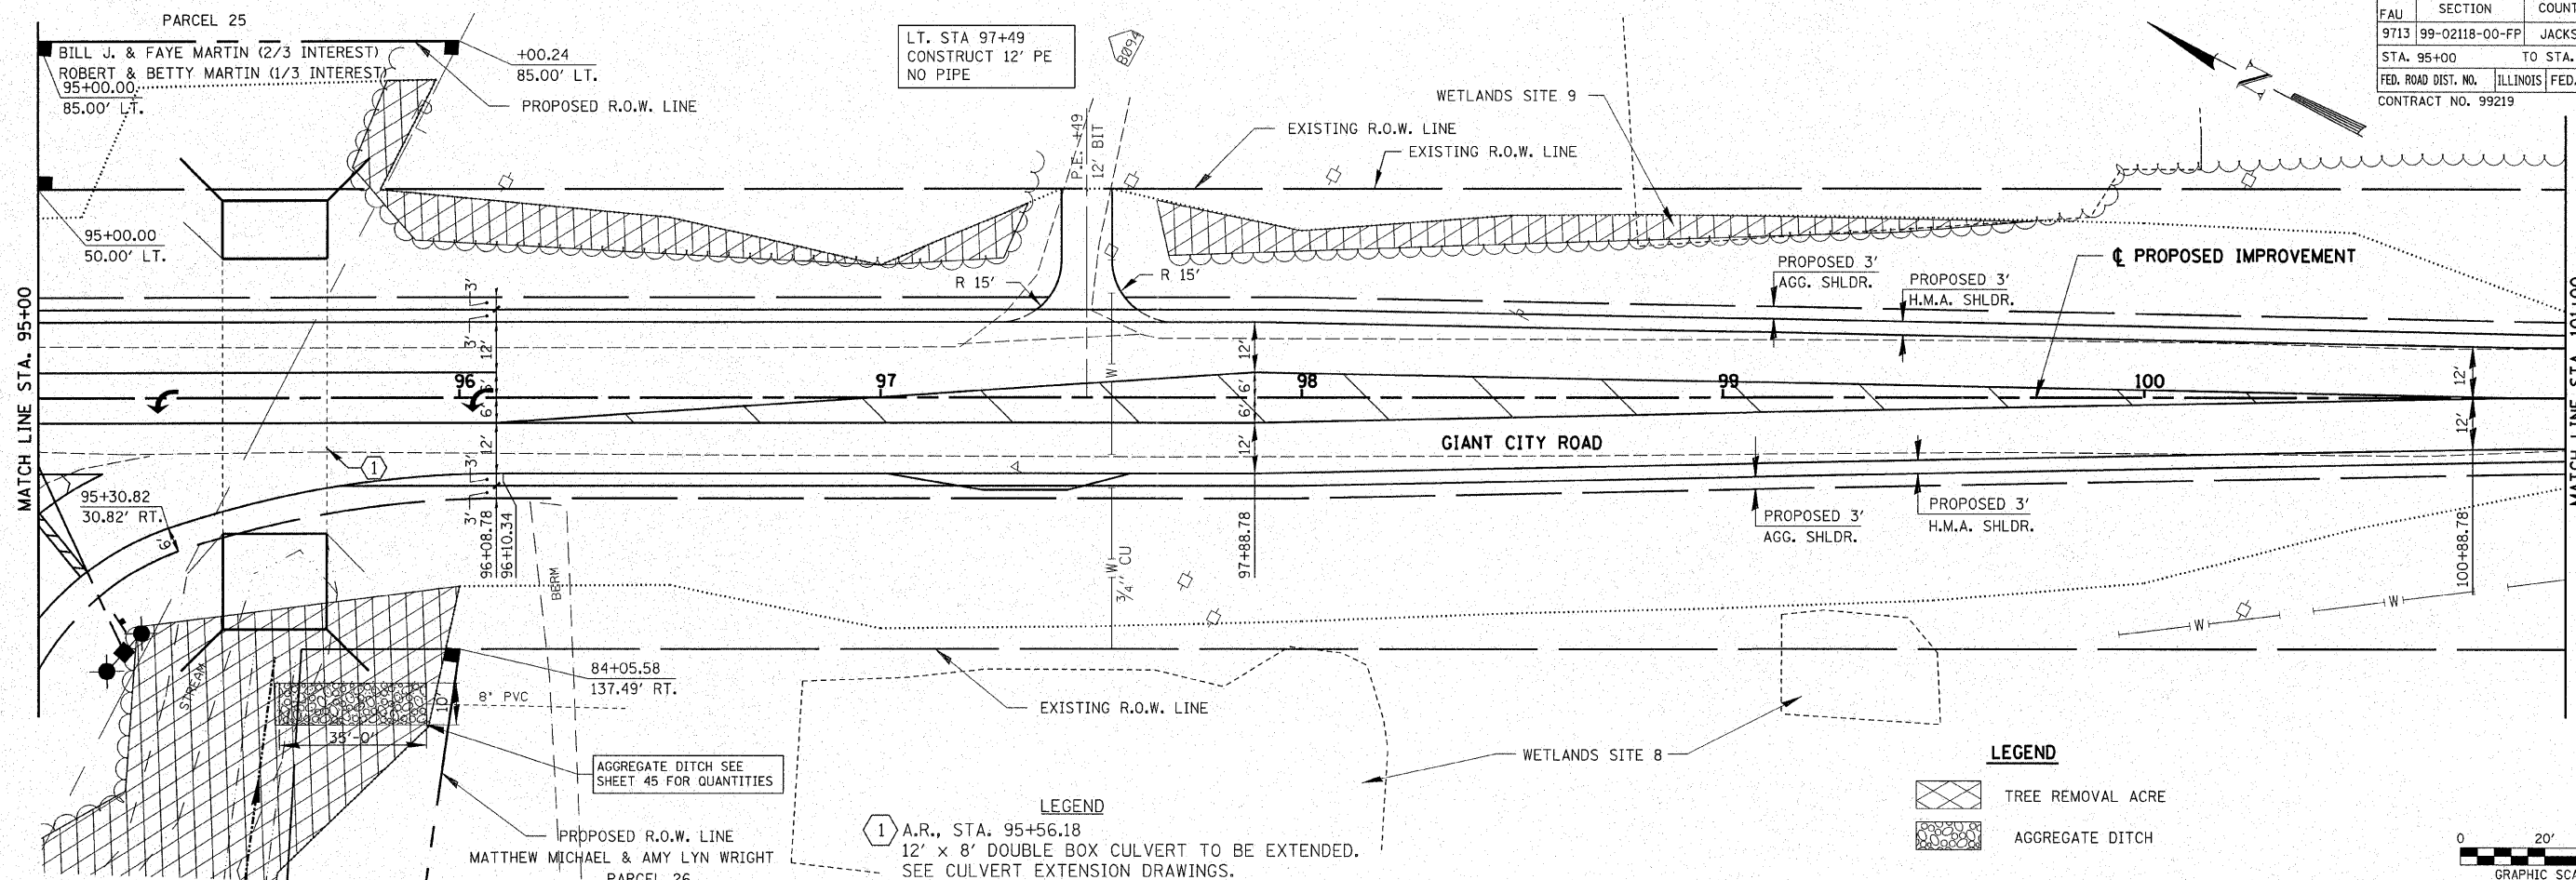

MECHANIZED LAND CLEARING EQUIPMENT  
WILL NOT BE ALLOWED FOR TREE REMOVAL  
IN THE DESIGNATED WETLAND AREAS

