

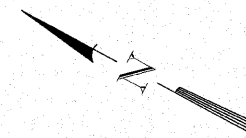
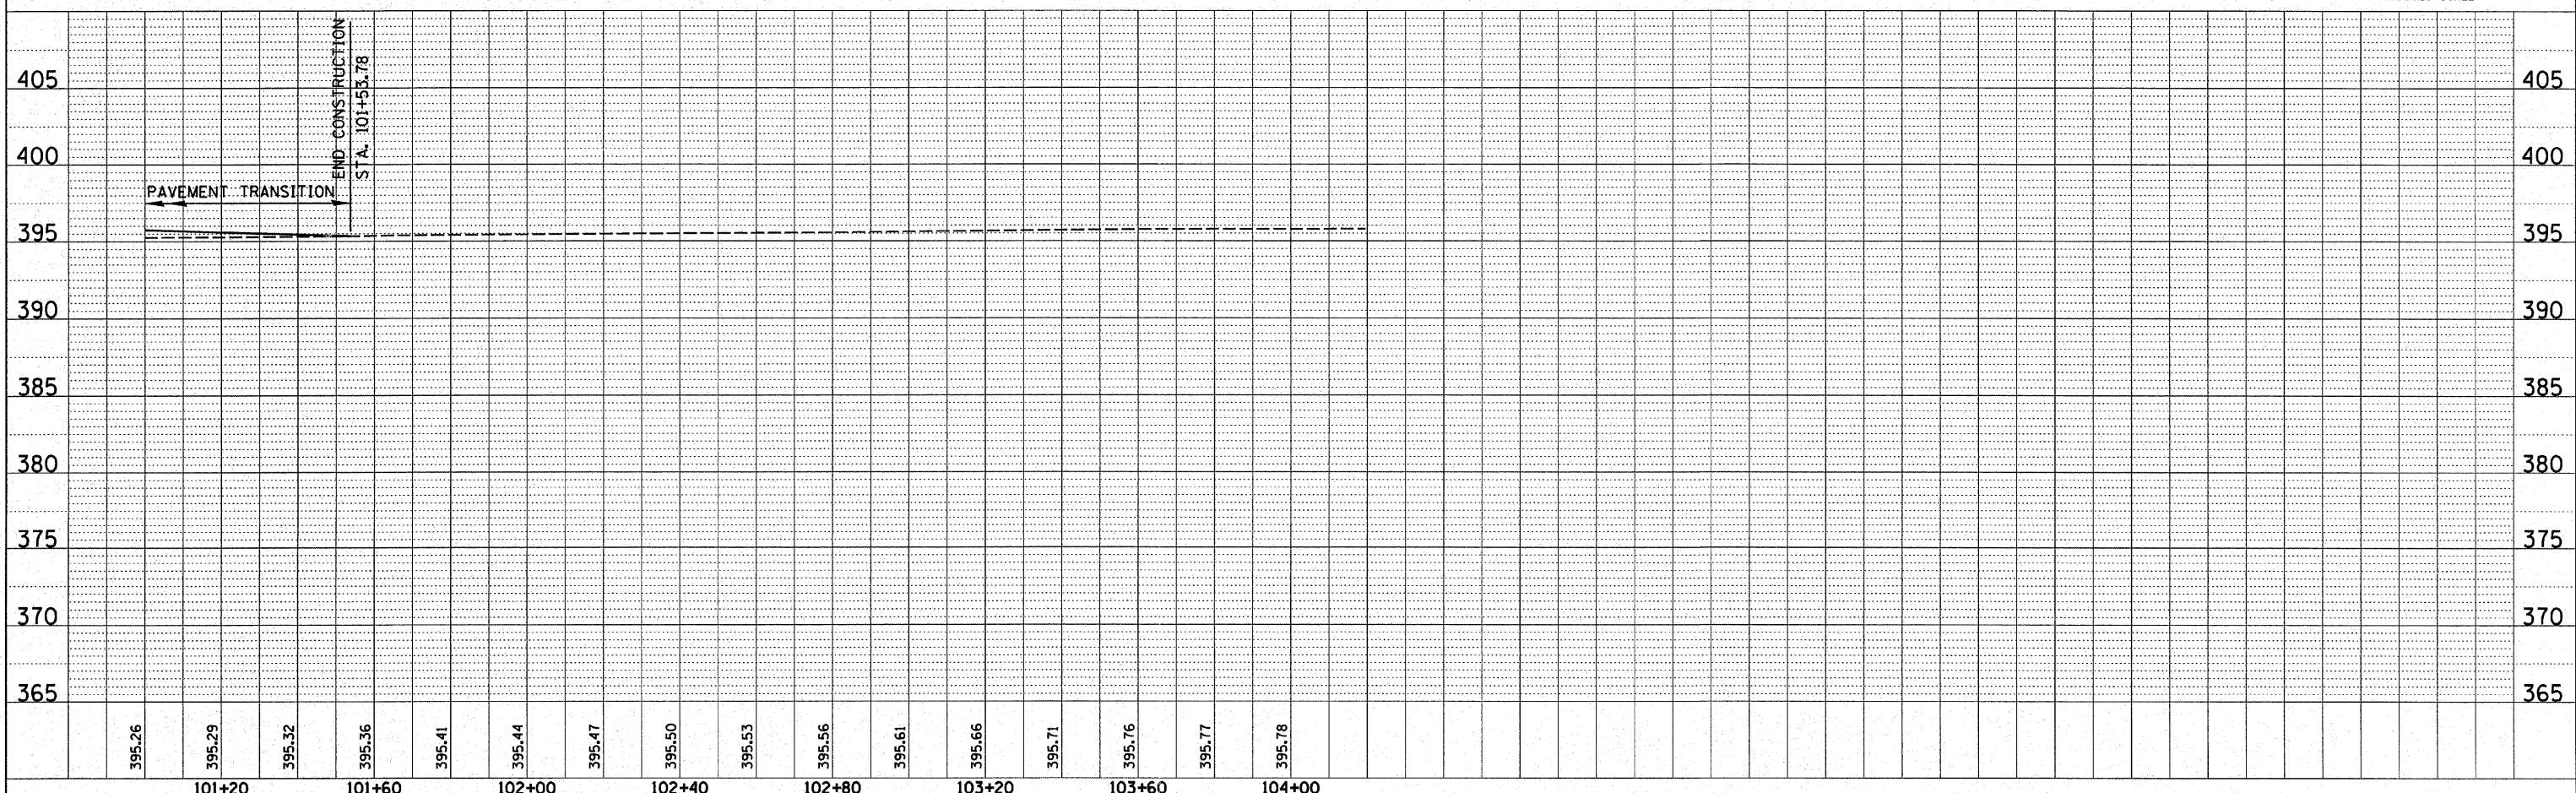


FAU	SECTION	COUNTY	TOTAL SHEETS	SHEET NO.
9713	99-02118-00-FP	JACKSON	122	32
STA. 101+00		TO STA. 104+00		
FED. ROAD DIST. NO.	ILLINOIS	FED. AID PROJECT		
CONTRACT NO. 99219				

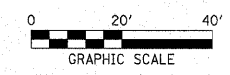

PLAN	SURVEYED	DATE
	PLOTTED	BY
	CHECKED	NO.
	DATE	
	BY	
	NO.	
	DATE	
	BY	
	NO.	
	DATE	

PROFILE	SURVEYED	DATE
	PLOTTED	BY
	CHECKED	NO.
	DATE	
	BY	
	NO.	
	DATE	
	BY	
	NO.	
	DATE	

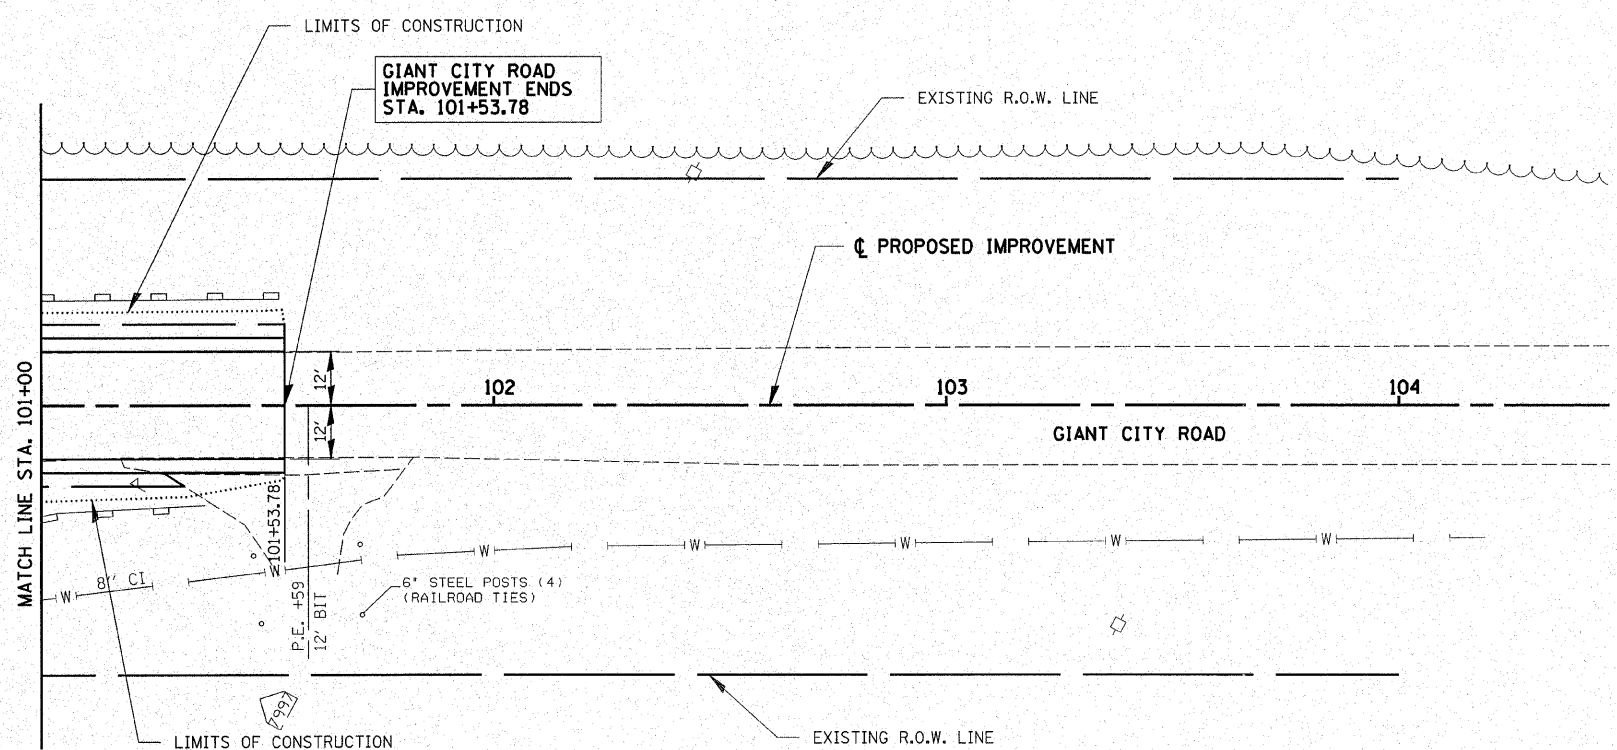

GIANT CITY ROAD