


|                     |                |          |                   |           |
|---------------------|----------------|----------|-------------------|-----------|
| ROUTE               | SECTION        | COUNTY   | TOTAL SHEETS      | SHEET NO. |
| FAU 9713            | 99-02118-00-FP | JACKSON  | 122               | 41        |
| FED. ROAD DIST. NO. |                | ILLINOIS | FED. AID PROJECT- |           |
| CONTRACT NO. 99219  |                |          |                   |           |

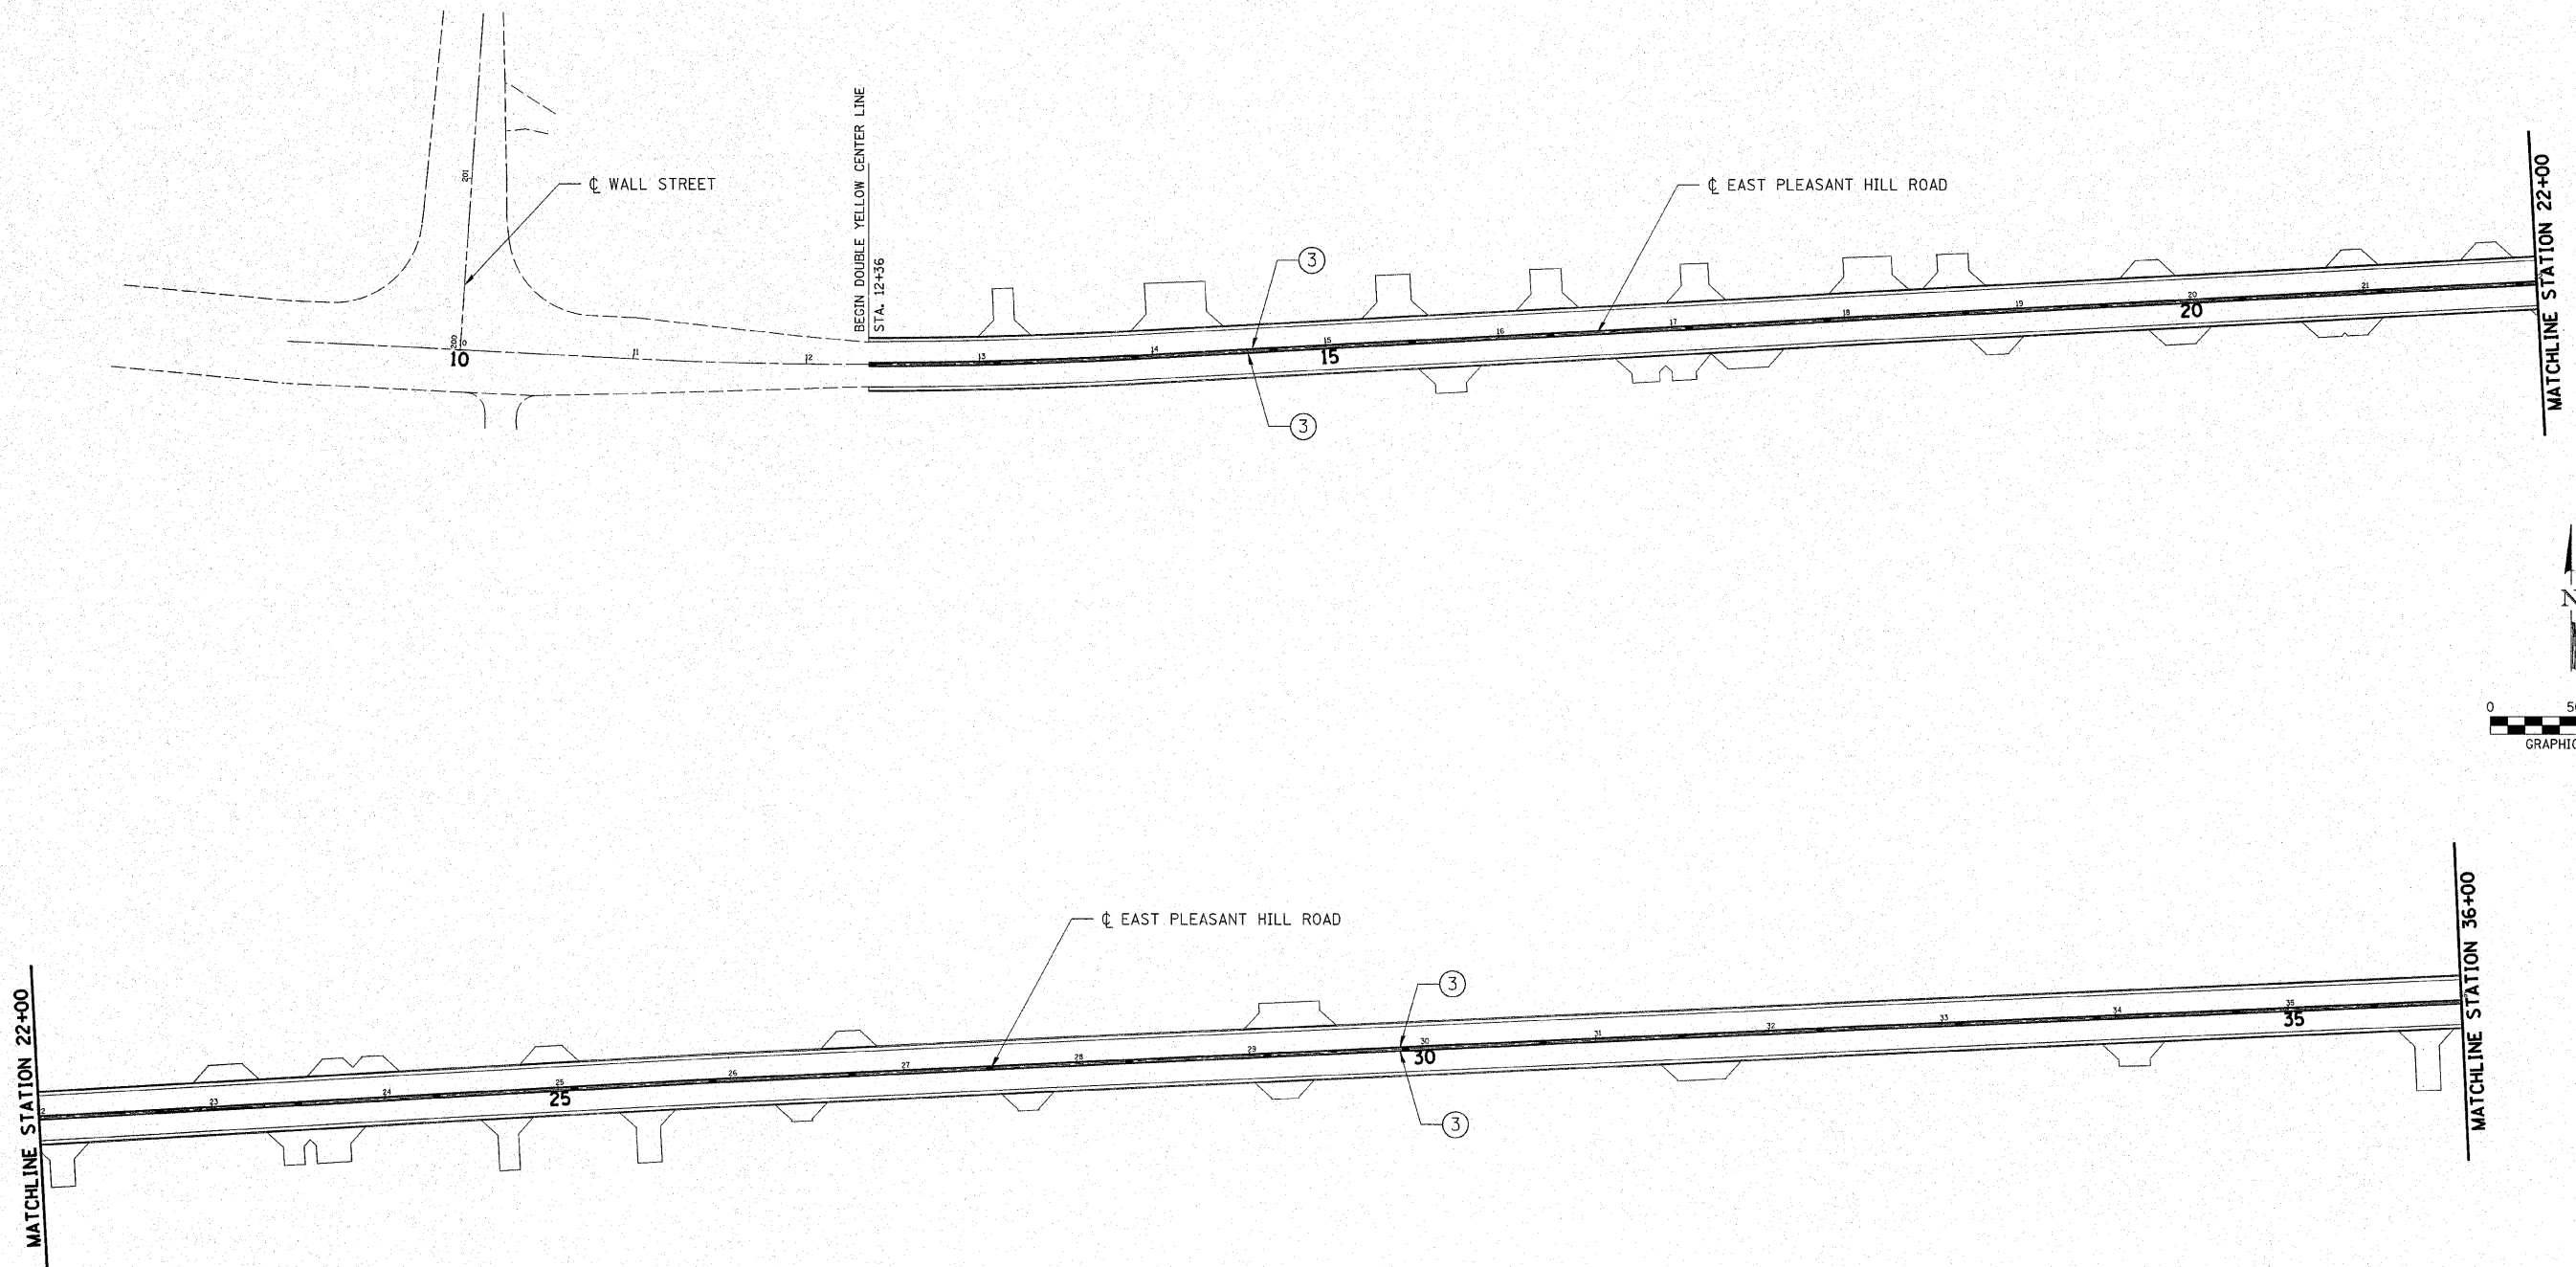

**LEGEND**

- ① THERMOPLASTIC PAVEMENT MARKING - LINE 24"  
(WHITE STOP LINE)
- ② PAINT PAVEMENT MARKING - LINE 4"  
(WHITE EDGE LINE)
- ③ PAINT PAVEMENT MARKING - LINE 4"  
YELLOW

**STOP** R1-1 (30"X30")

◆ RAISED REFLECTIVE PAVEMENT MARKERS  
AMBER TWO-WAY

**HLR**  
 Rice, Berry and Associates  
 A Division of Hampton,  
 Lenzini and Renwick, Inc.  
 Civil & Structural Engineers  
 801 S. Durkin Drive  
 Springfield, Illinois 62704  
 217-546-3400  
 Account Number  
 03-47-0001-1  
 Date: 10-04-06  
 DESIGNED: L.F.S. | CHECKED: S.W.M. | DRAWN: W.J.S.

**PAVEMENT MARKING PLAN**  
 SECTION 99-02118-00-FP  
 F.A.U. 9713 / EAST PLEASANT HILL ROAD  
 JACKSON COUNTY