
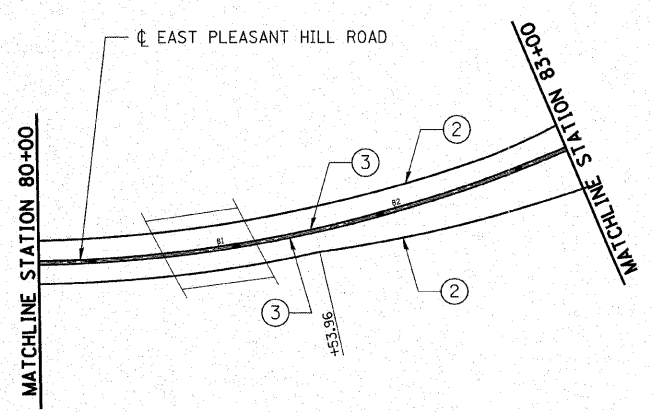
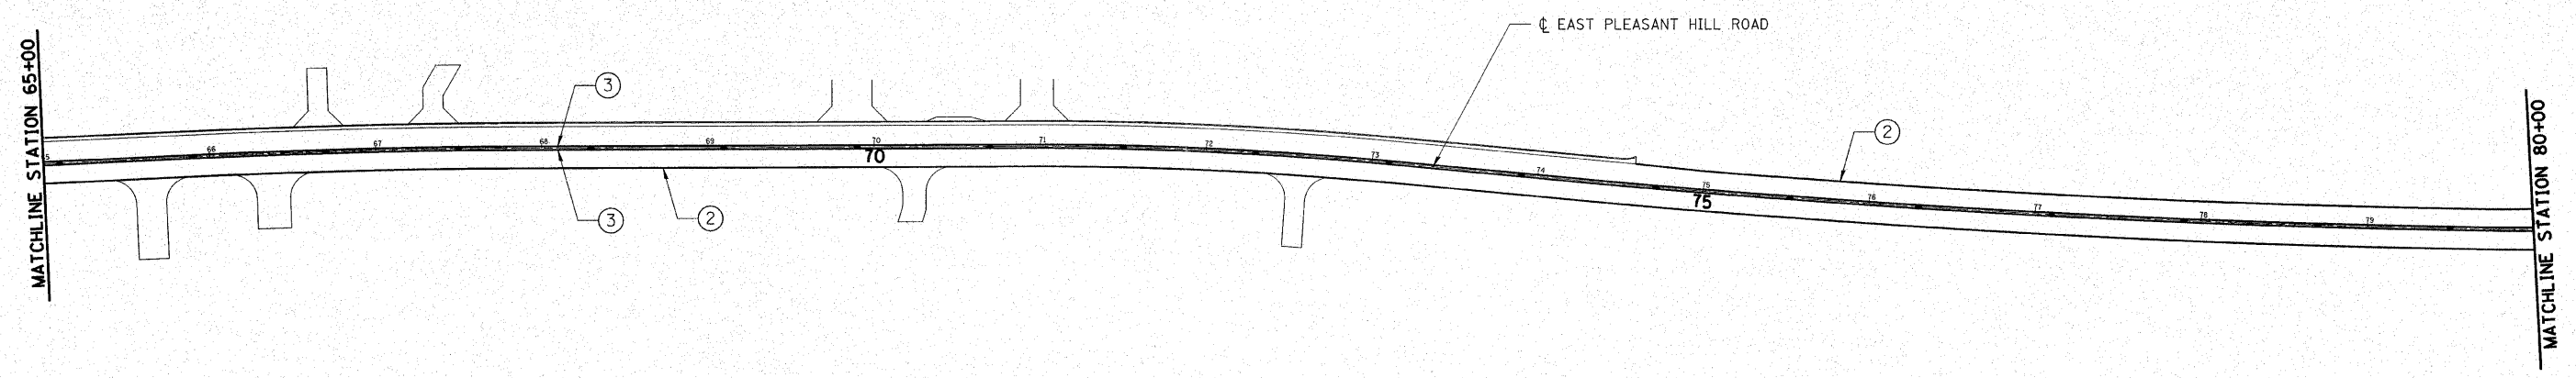


ROUTE	SECTION	COUNTY	TOTAL SHEETS	SHEET NO.
FAU 9713	99-02118-00-FP	JACKSON	122	43
FED. ROAD DIST. NO.		ILLINOIS FED. AID PROJECT-		
CONTRACT NO. 99219				

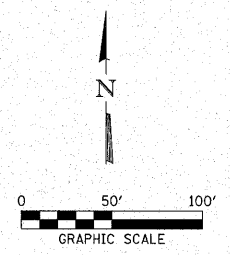

- LEGEND**
- ① THERMOPLASTIC PAVEMENT MARKING - LINE 24"
(WHITE STOP LINE)
 - ② PAINT PAVEMENT MARKING - LINE 4"
(WHITE EDGE LINE)
 - ③ PAINT PAVEMENT MARKING - LINE 4"
YELLOW

- R1-1 (30"X30")
- RAISED REFLECTIVE PAVEMENT MARKERS
AMBER TWO-WAY

HLR
 Rice, Berry and Associates
 A Division of Hampton,
 Lenzini and Renwick, Inc.
 CIVIL & STRUCTURAL ENGINEERS
 801 S. Durkin Drive
 Springfield, Illinois 62704
 217-546-3400

Account Number
 03-47-0001-1
 Date: 10-04-06
 DESIGNED: L.F.S. | CHECKED: S.W.M. | DRAWN: W.J.S.

PAVEMENT MARKING PLAN
 SECTION 99-02118-00-FP
 F.A.U. 9713 / EAST PLEASANT HILL ROAD
 JACKSON COUNTY