


BY _____ DATE _____
 SUBMITTED _____
 SURVEY PLOTTED _____
 FINAL NOTE BOOK _____
 SURVEY TEMPLATE _____
 AREAS CHECKED _____

BY _____ DATE _____
 SUBMITTED _____
 SURVEY PLOTTED _____
 ORIGINAL NOTE BOOK _____
 SURVEY TEMPLATE _____
 AREAS CHECKED _____

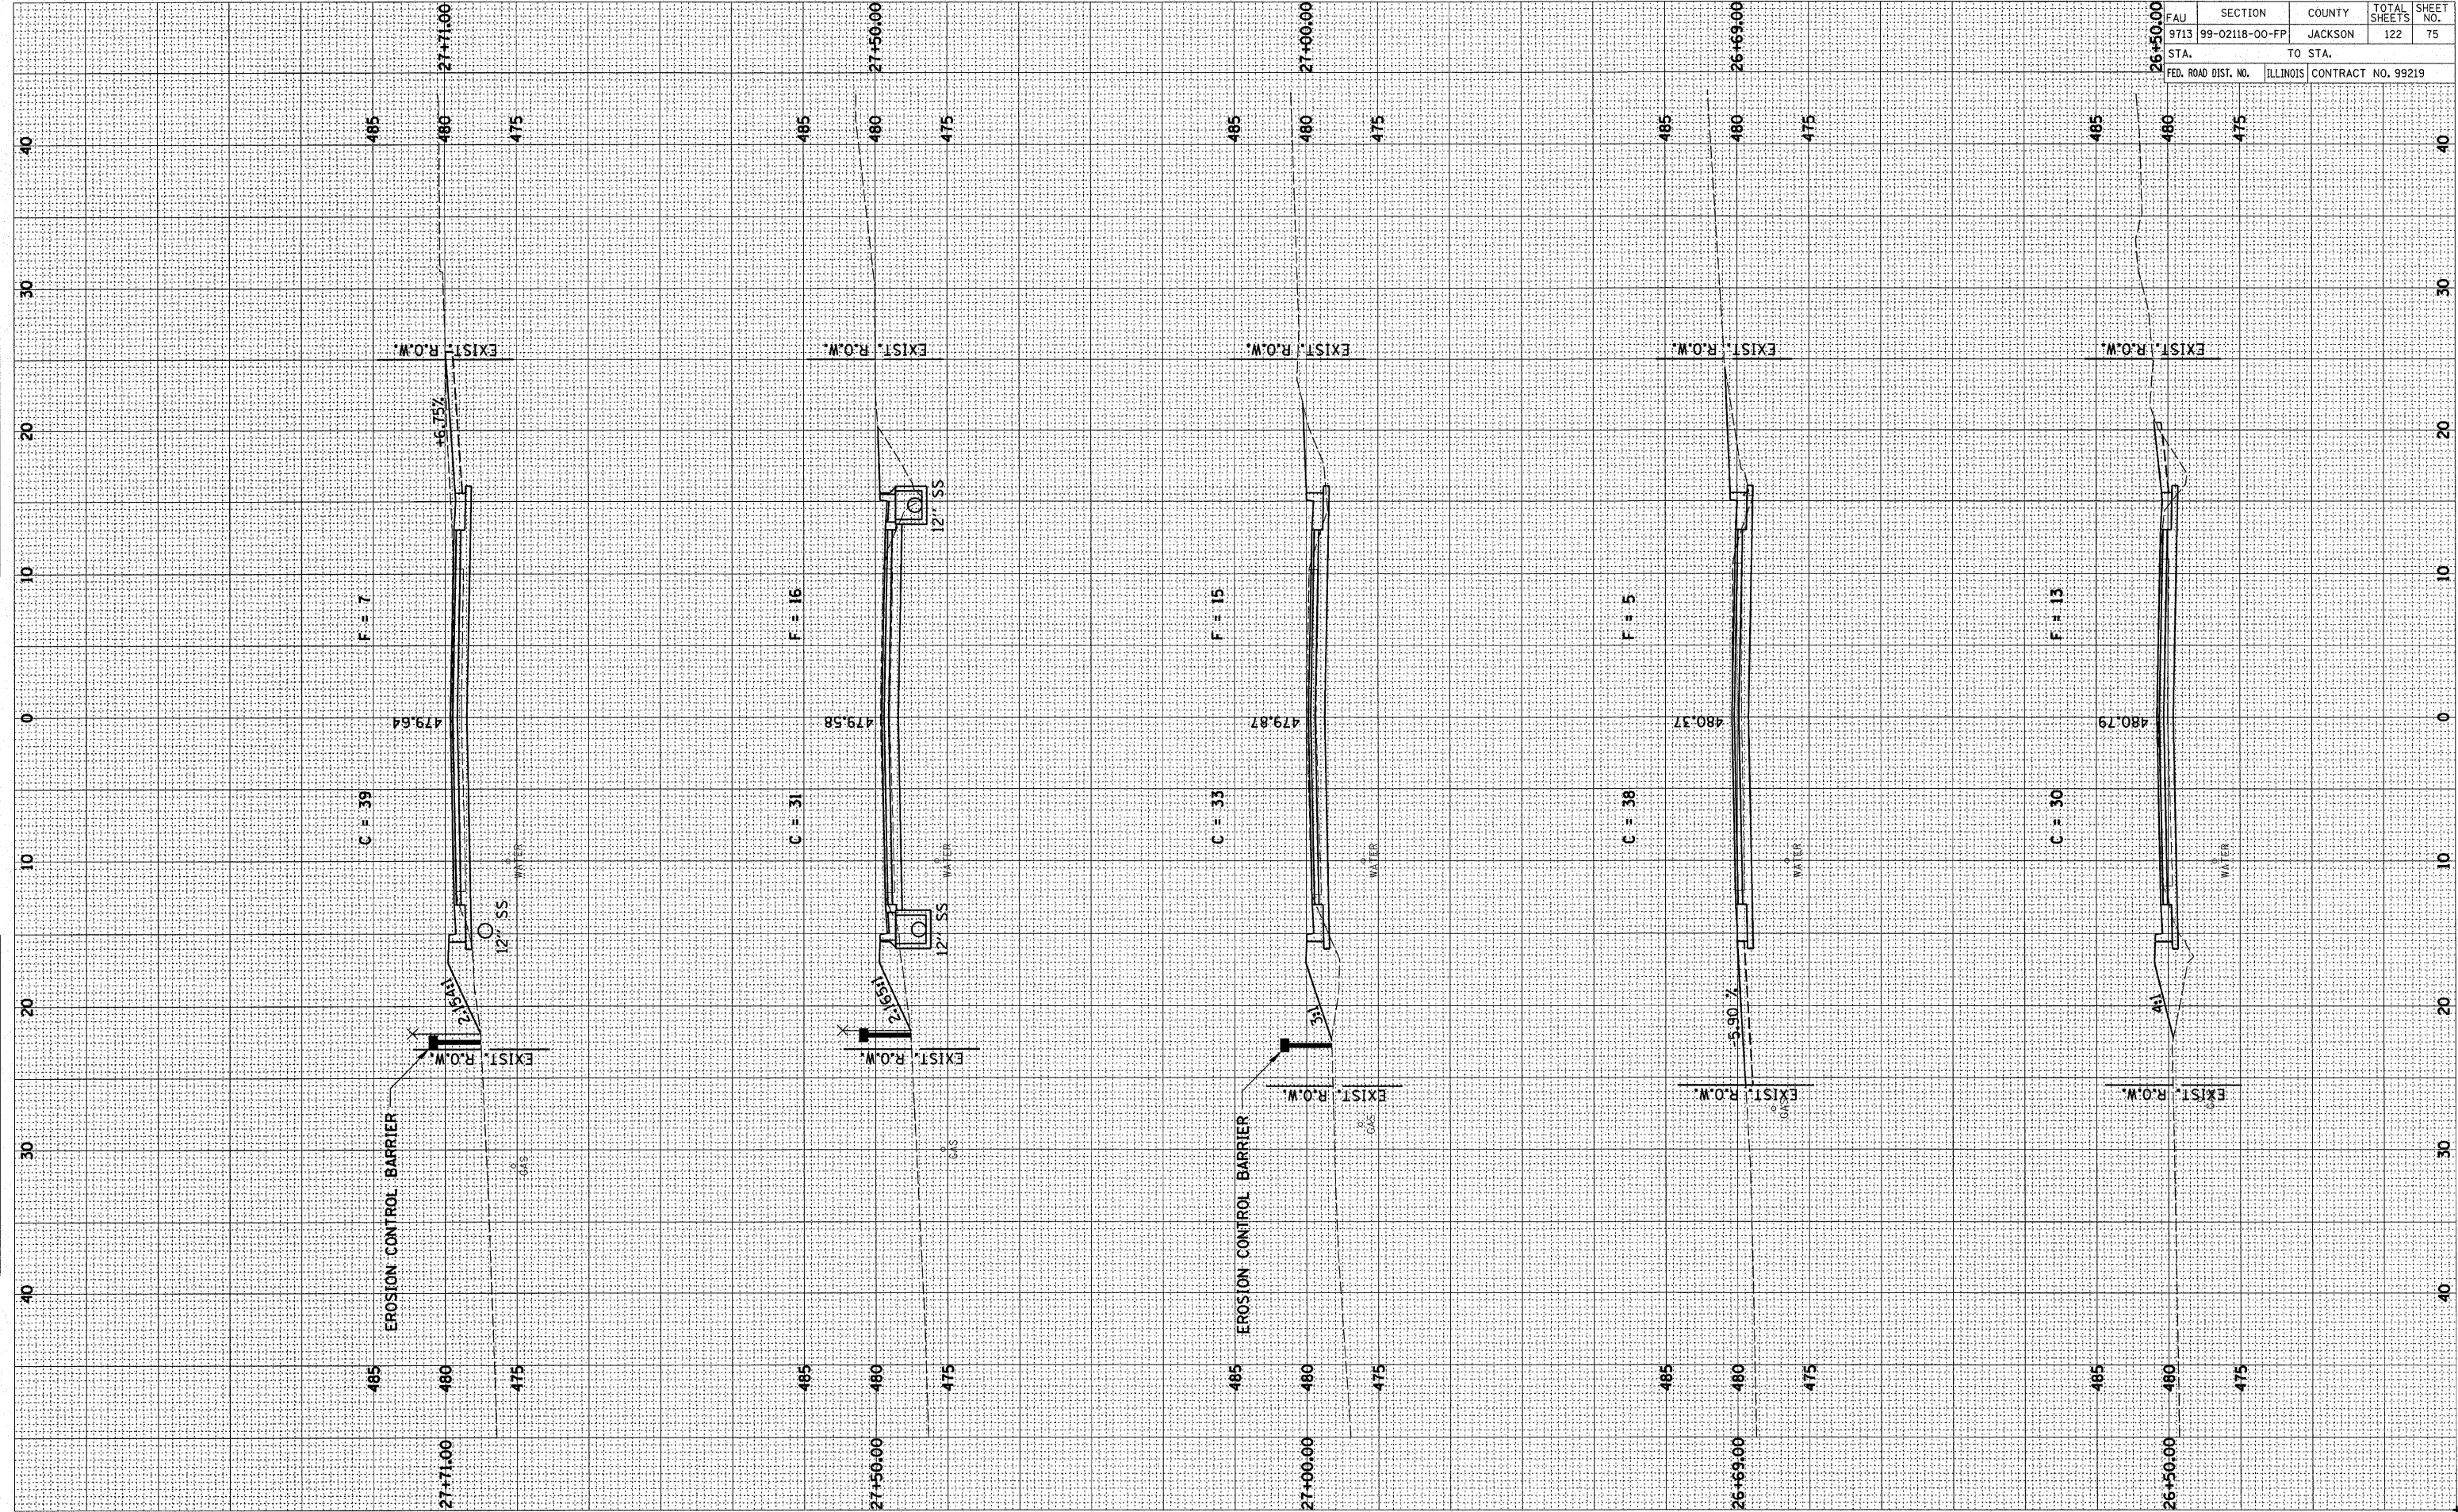

FAU	SECTION	COUNTY	TOTAL SHEETS	SHEET NO.
9713	99-02118-00-FP	JACKSON	122	75
STA.	TO STA.			
FED. ROAD DIST. NO.	ILLINOIS	CONTRACT NO. 99219		