


FINAL SURVEY
 SURVEYED
 PLOTTED
 NOTE BOOK
 NO. _____
 DATE _____
 BY _____
 SURVEYED
 PLOTTED
 TEMPLATE
 AREAS CHECKED

ORIGINAL SURVEY
 SURVEYED
 PLOTTED
 NOTE BOOK
 NO. _____
 DATE _____
 BY _____
 SURVEYED
 PLOTTED
 TEMPLATE
 AREAS CHECKED

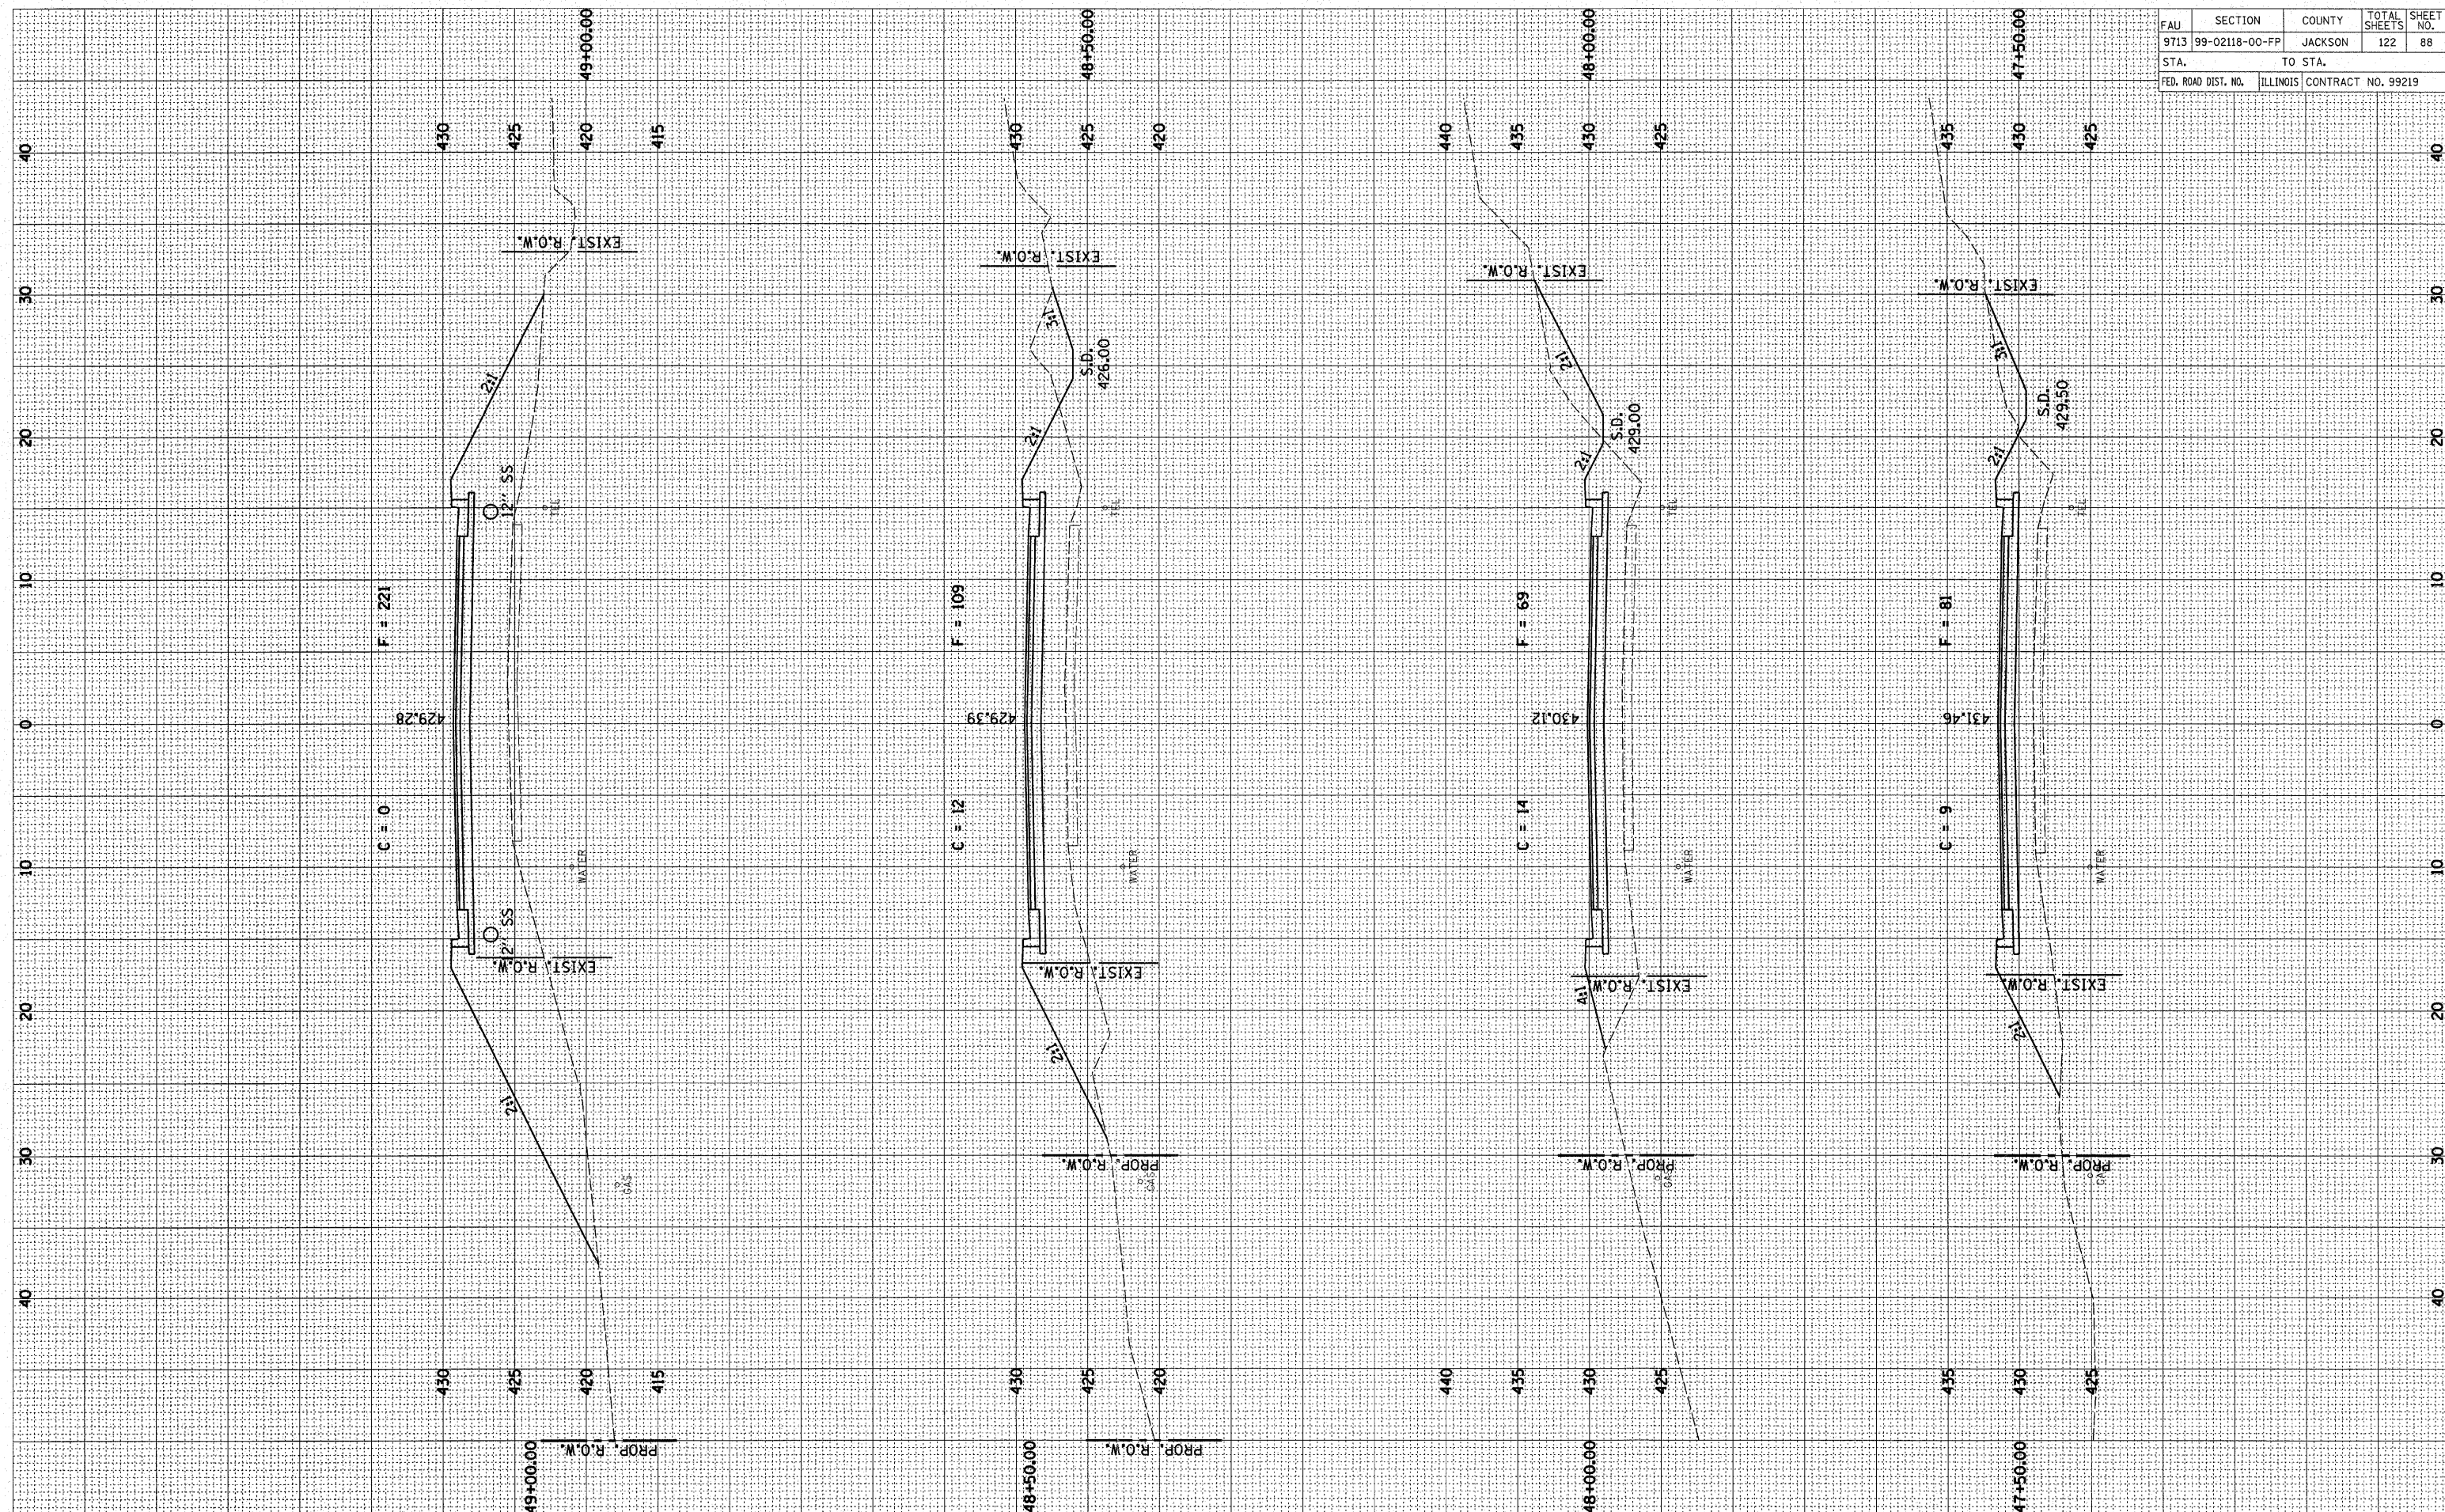

FAU	SECTION	COUNTY	TOTAL SHEETS	SHEET NO.
9713	99-02118-00-FP	JACKSON	122	88
STA. _____		TO STA. _____		
FED. ROAD DIST. NO. _____		ILLINOIS CONTRACT NO. 99219		