


FAU	SECTION	COUNTY	TOTAL SHEETS	SHEET NO.
9713	99-02118-00-FP	JACKSON	122	115
STA.	TO STA.			
65	70	75		
FED. ROAD DIST. NO.	ILLINOIS	CONTRACT NO. 99219		

BY	DATE
ORIGINAL SURVEY	DATE
SURVEYED	DATE
PLOTTED	DATE
NOTE BOOK	DATE
AREAS CHECKED	DATE

BY	DATE
ORIGINAL SURVEY	DATE
SURVEYED	DATE
PLOTTED	DATE
NOTE BOOK	DATE
AREAS CHECKED	DATE

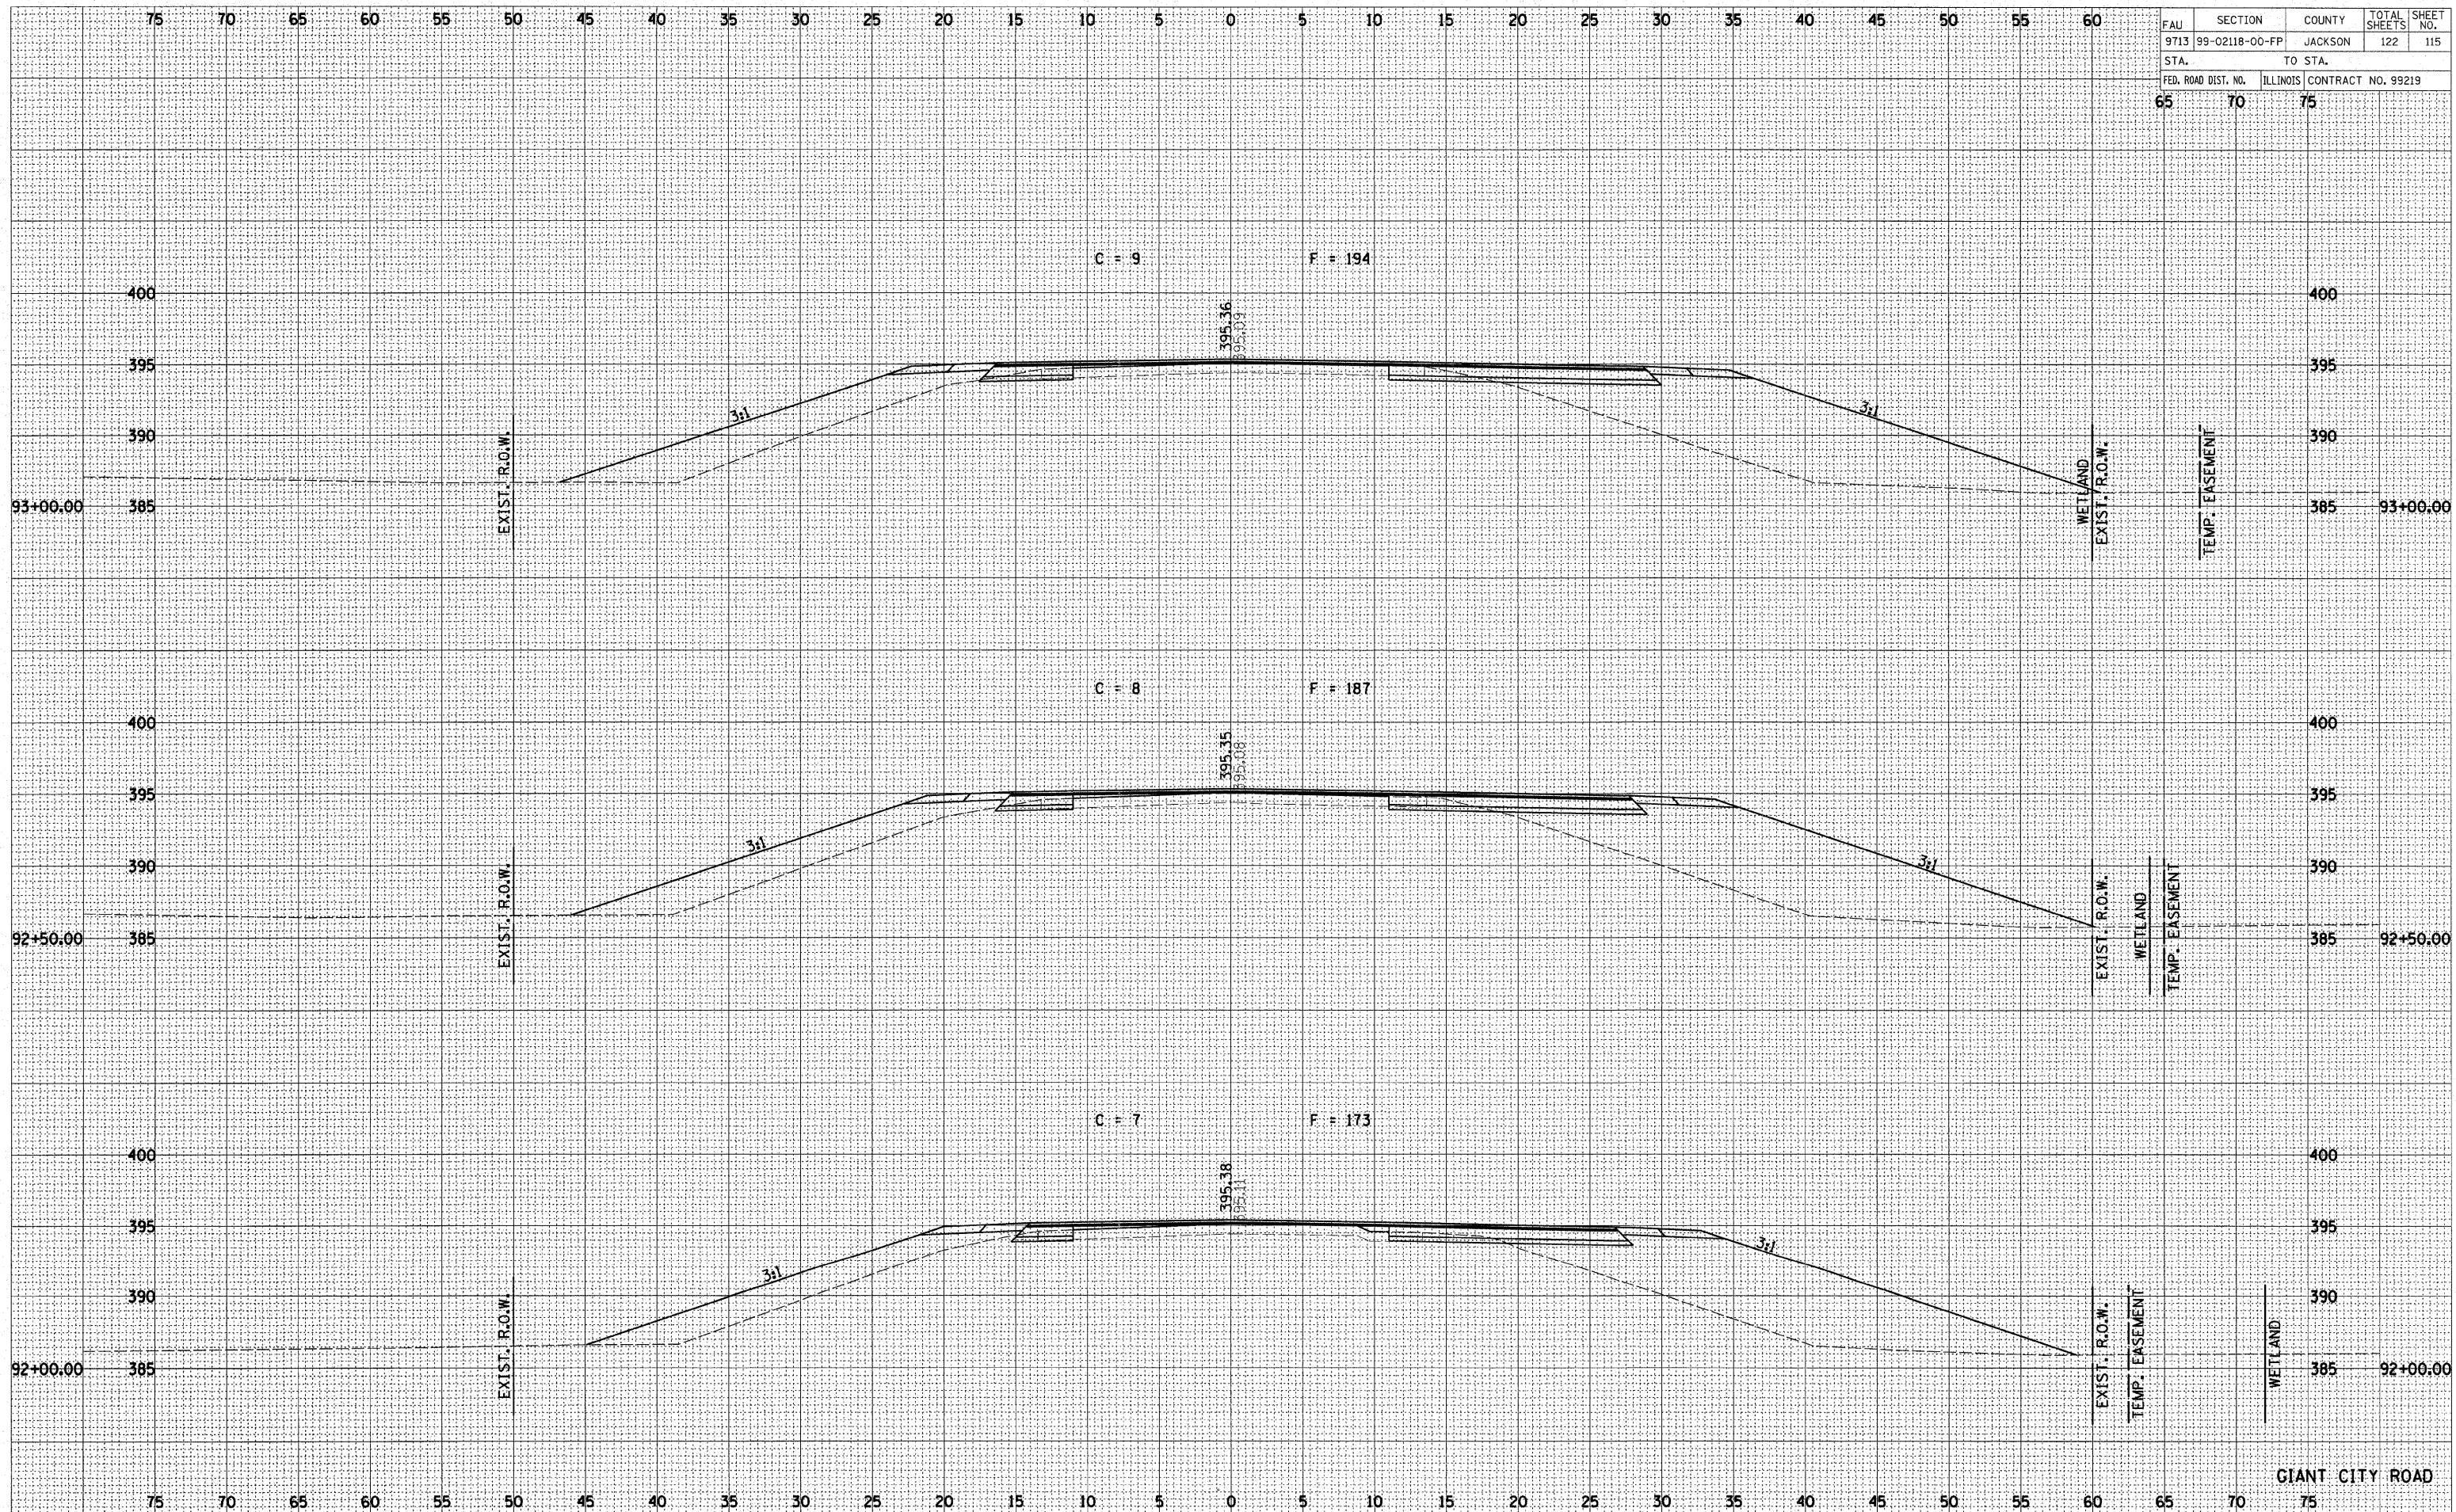

GIANT CITY ROAD