


| ROUTE | SECTION | COUNTY | TOTAL SHEETS | SHEET NO. |
|-------------------------------|----------------|---------|--------------------|-----------|
| FAS 938 | 05-00064-00-RS | PULASKI | 32 | 8 |
| PROJECT NO. RS-HPP-3300 (002) | | | CONTRACT NO. 99260 | |

CURVE DATA
 $\Delta = 0^{\circ}25'00''$ $T = 625.00'$
 $D = 0^{\circ}02'00''$ $L = 1250.00'$
 $R = 171887.34'$ $E = 1.14'$
 Normal Crown

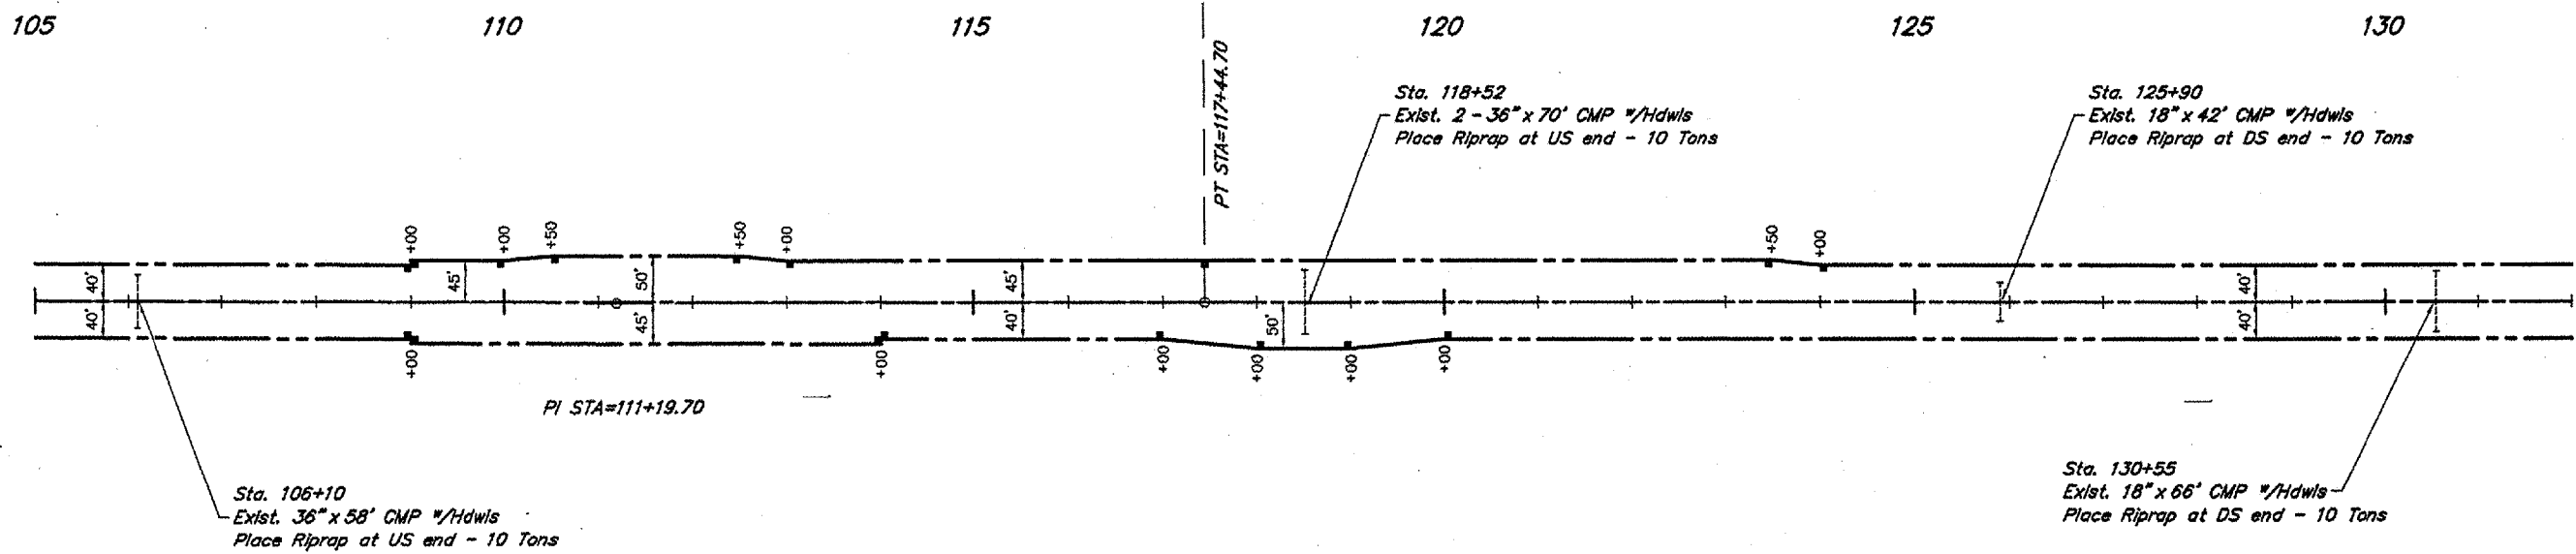

SCALES:
 1" = 200' HOR
 1" = 20' VER

