

ROUTE	SECTION	COUNTY	TOTAL SHEETS	SHEET NO.
FAS 938	05-00064-00-RS	PULASKI	32	9
PROJECT NO. RS-HPP-3300 (002)			CONTRACT NO. 99260	




135

140


145

150

155

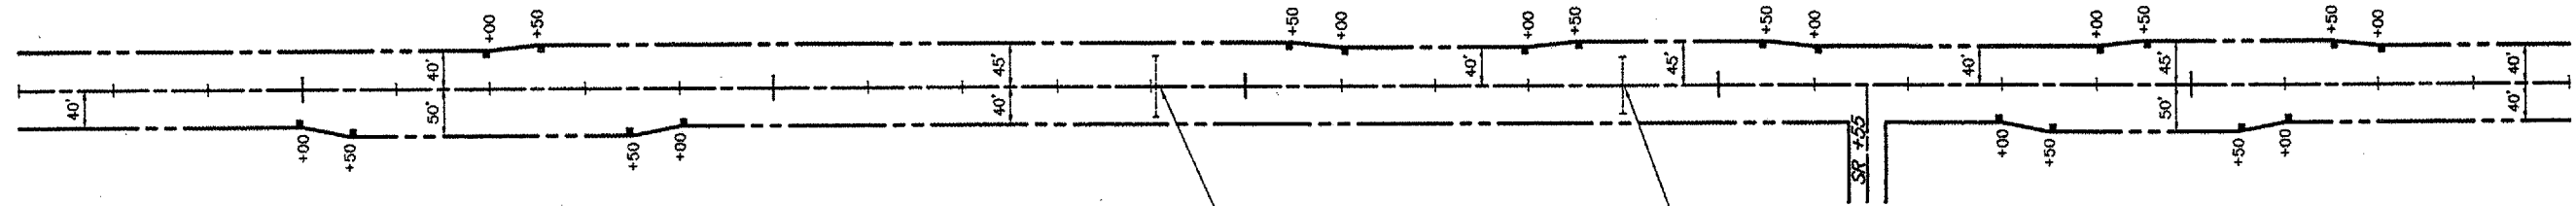

SCALES:
 1" = 200' HOR
 1" = 20' VER

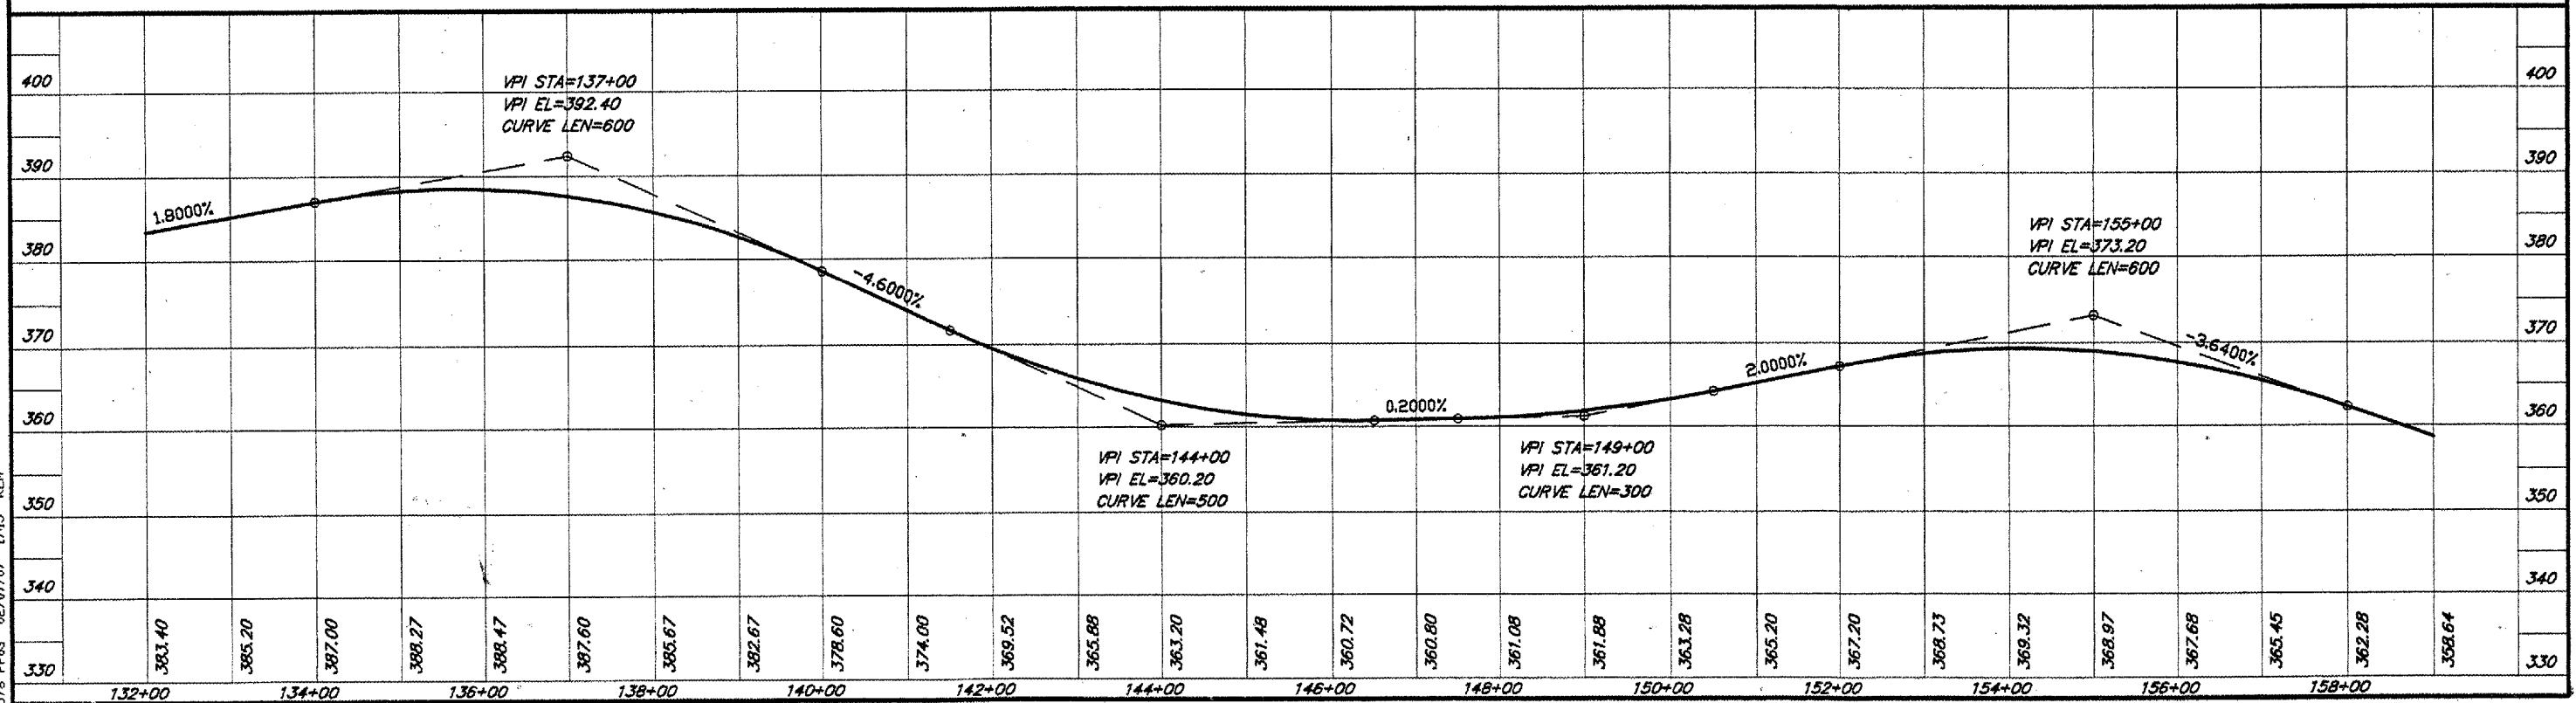

578 PP03 02/07/07 1715 RLM