



ROUTE	SECTION	COUNTY	TOTAL SHEETS	SHEET NO.
FAS 938	05-00064-00-RS	PULASKI	32	20
PROJECT NO. RS-HPP-3300 (002)			CONTRACT NO. 99260	



See Sheets 22, 23 & 24 for proposed turn lane & entrance details

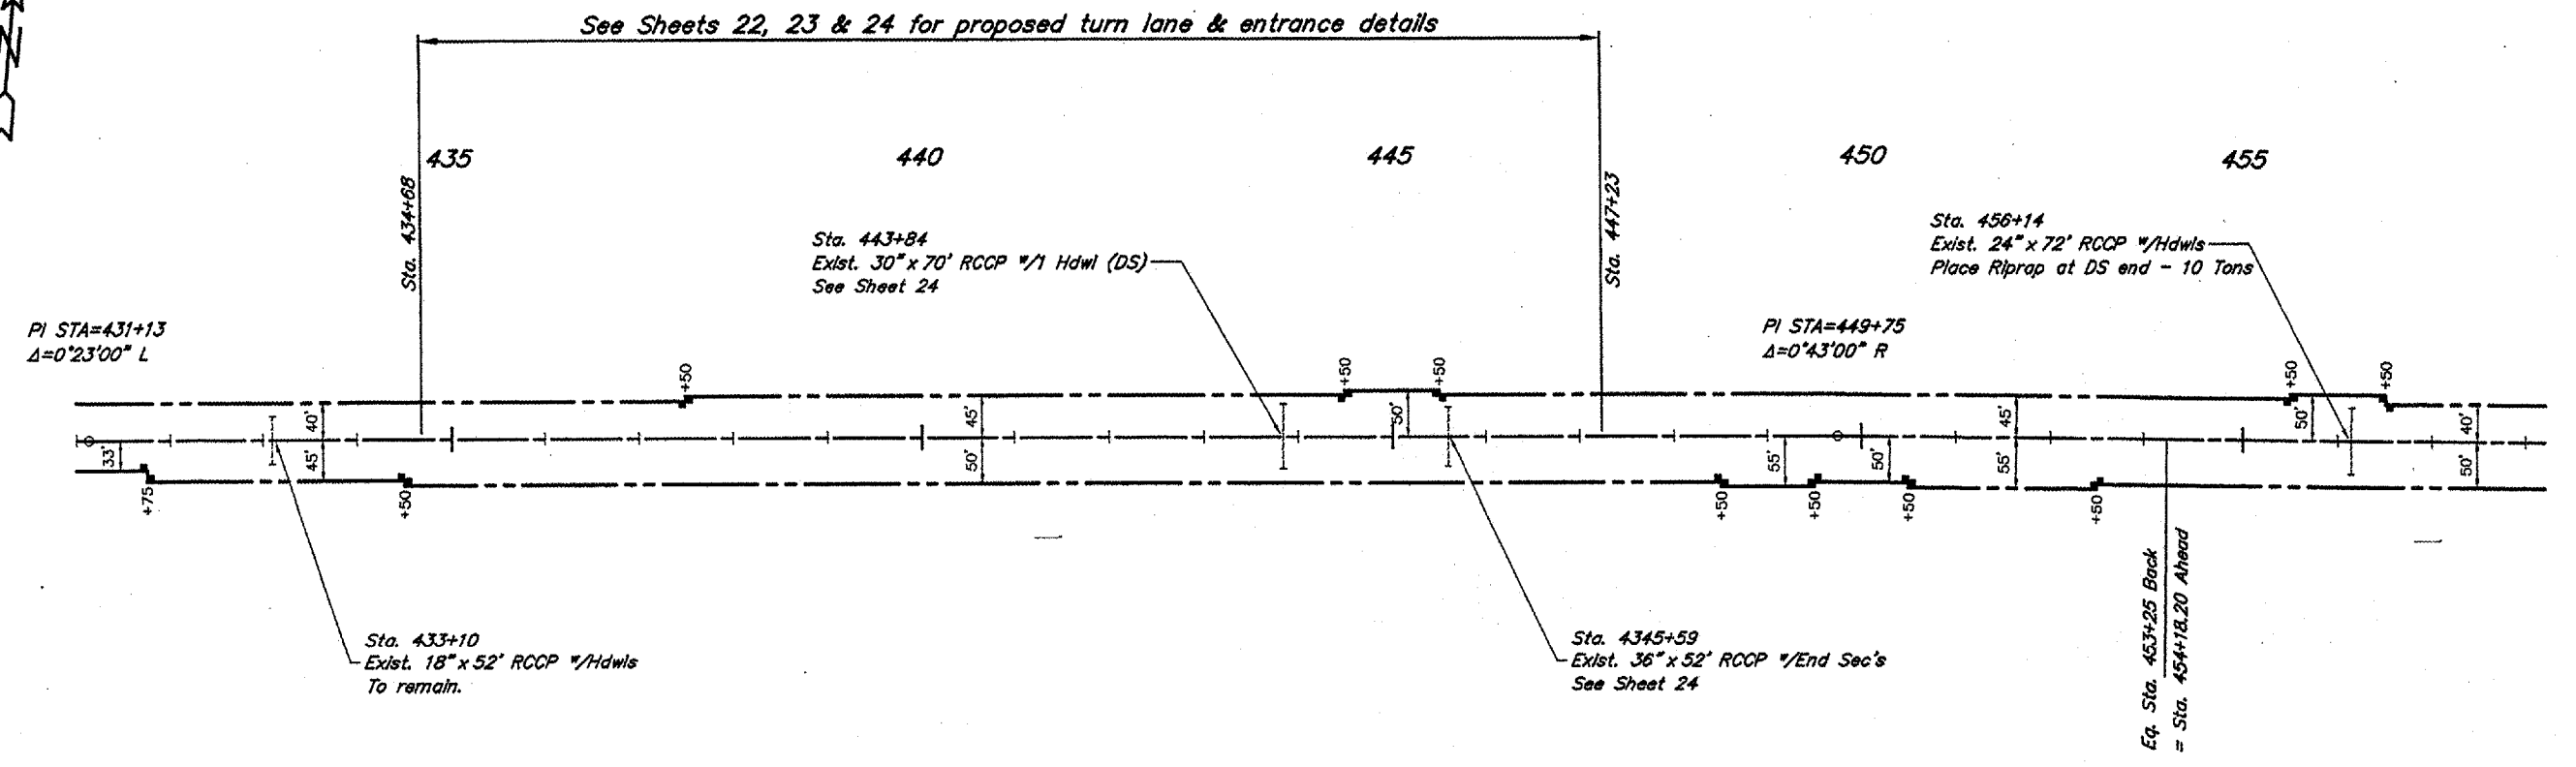

SCALES:
 1" = 200' HOR
 1" = 20' VER

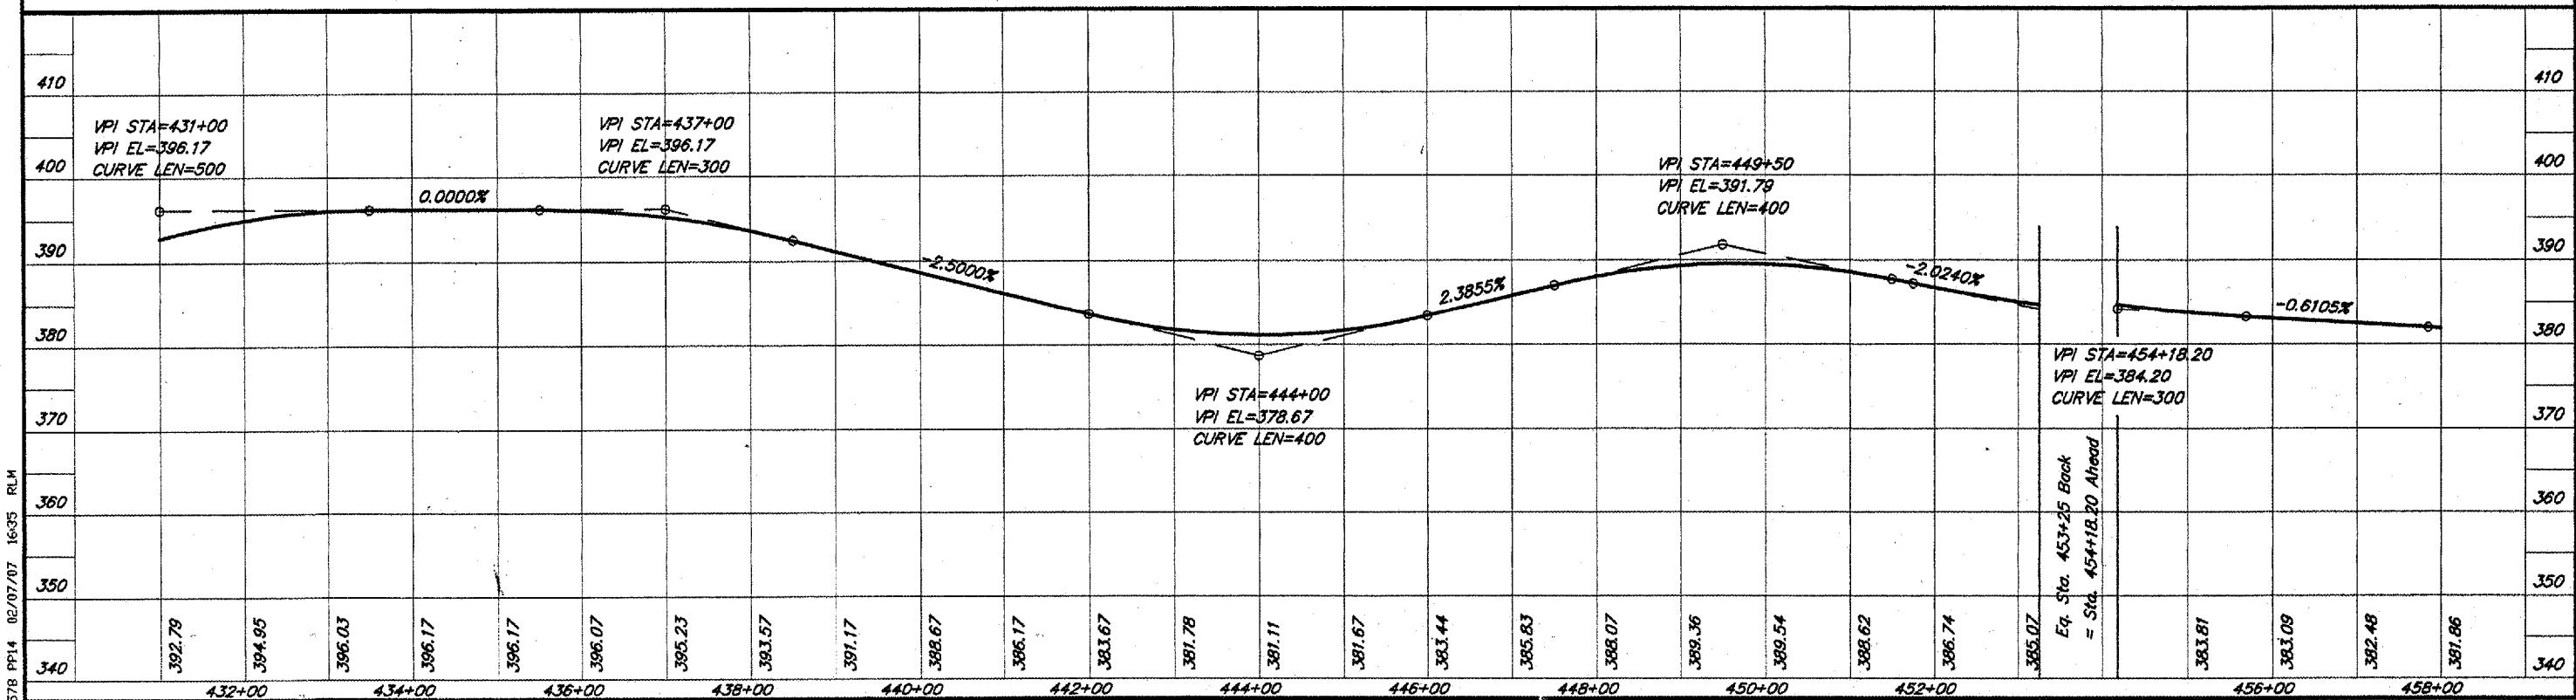

578 PPI4 02/07/07 16:35 RLM