


ROUTE	SECTION	COUNTY	TOTAL SHEETS	SHEET NO.
FAS 938	05-00064-00-RS	PULASKI	32	22
PROJECT NO. RS-HPP-3300 (002)			CONTRACT NO. 99260	

SCALE: 1" = 40'

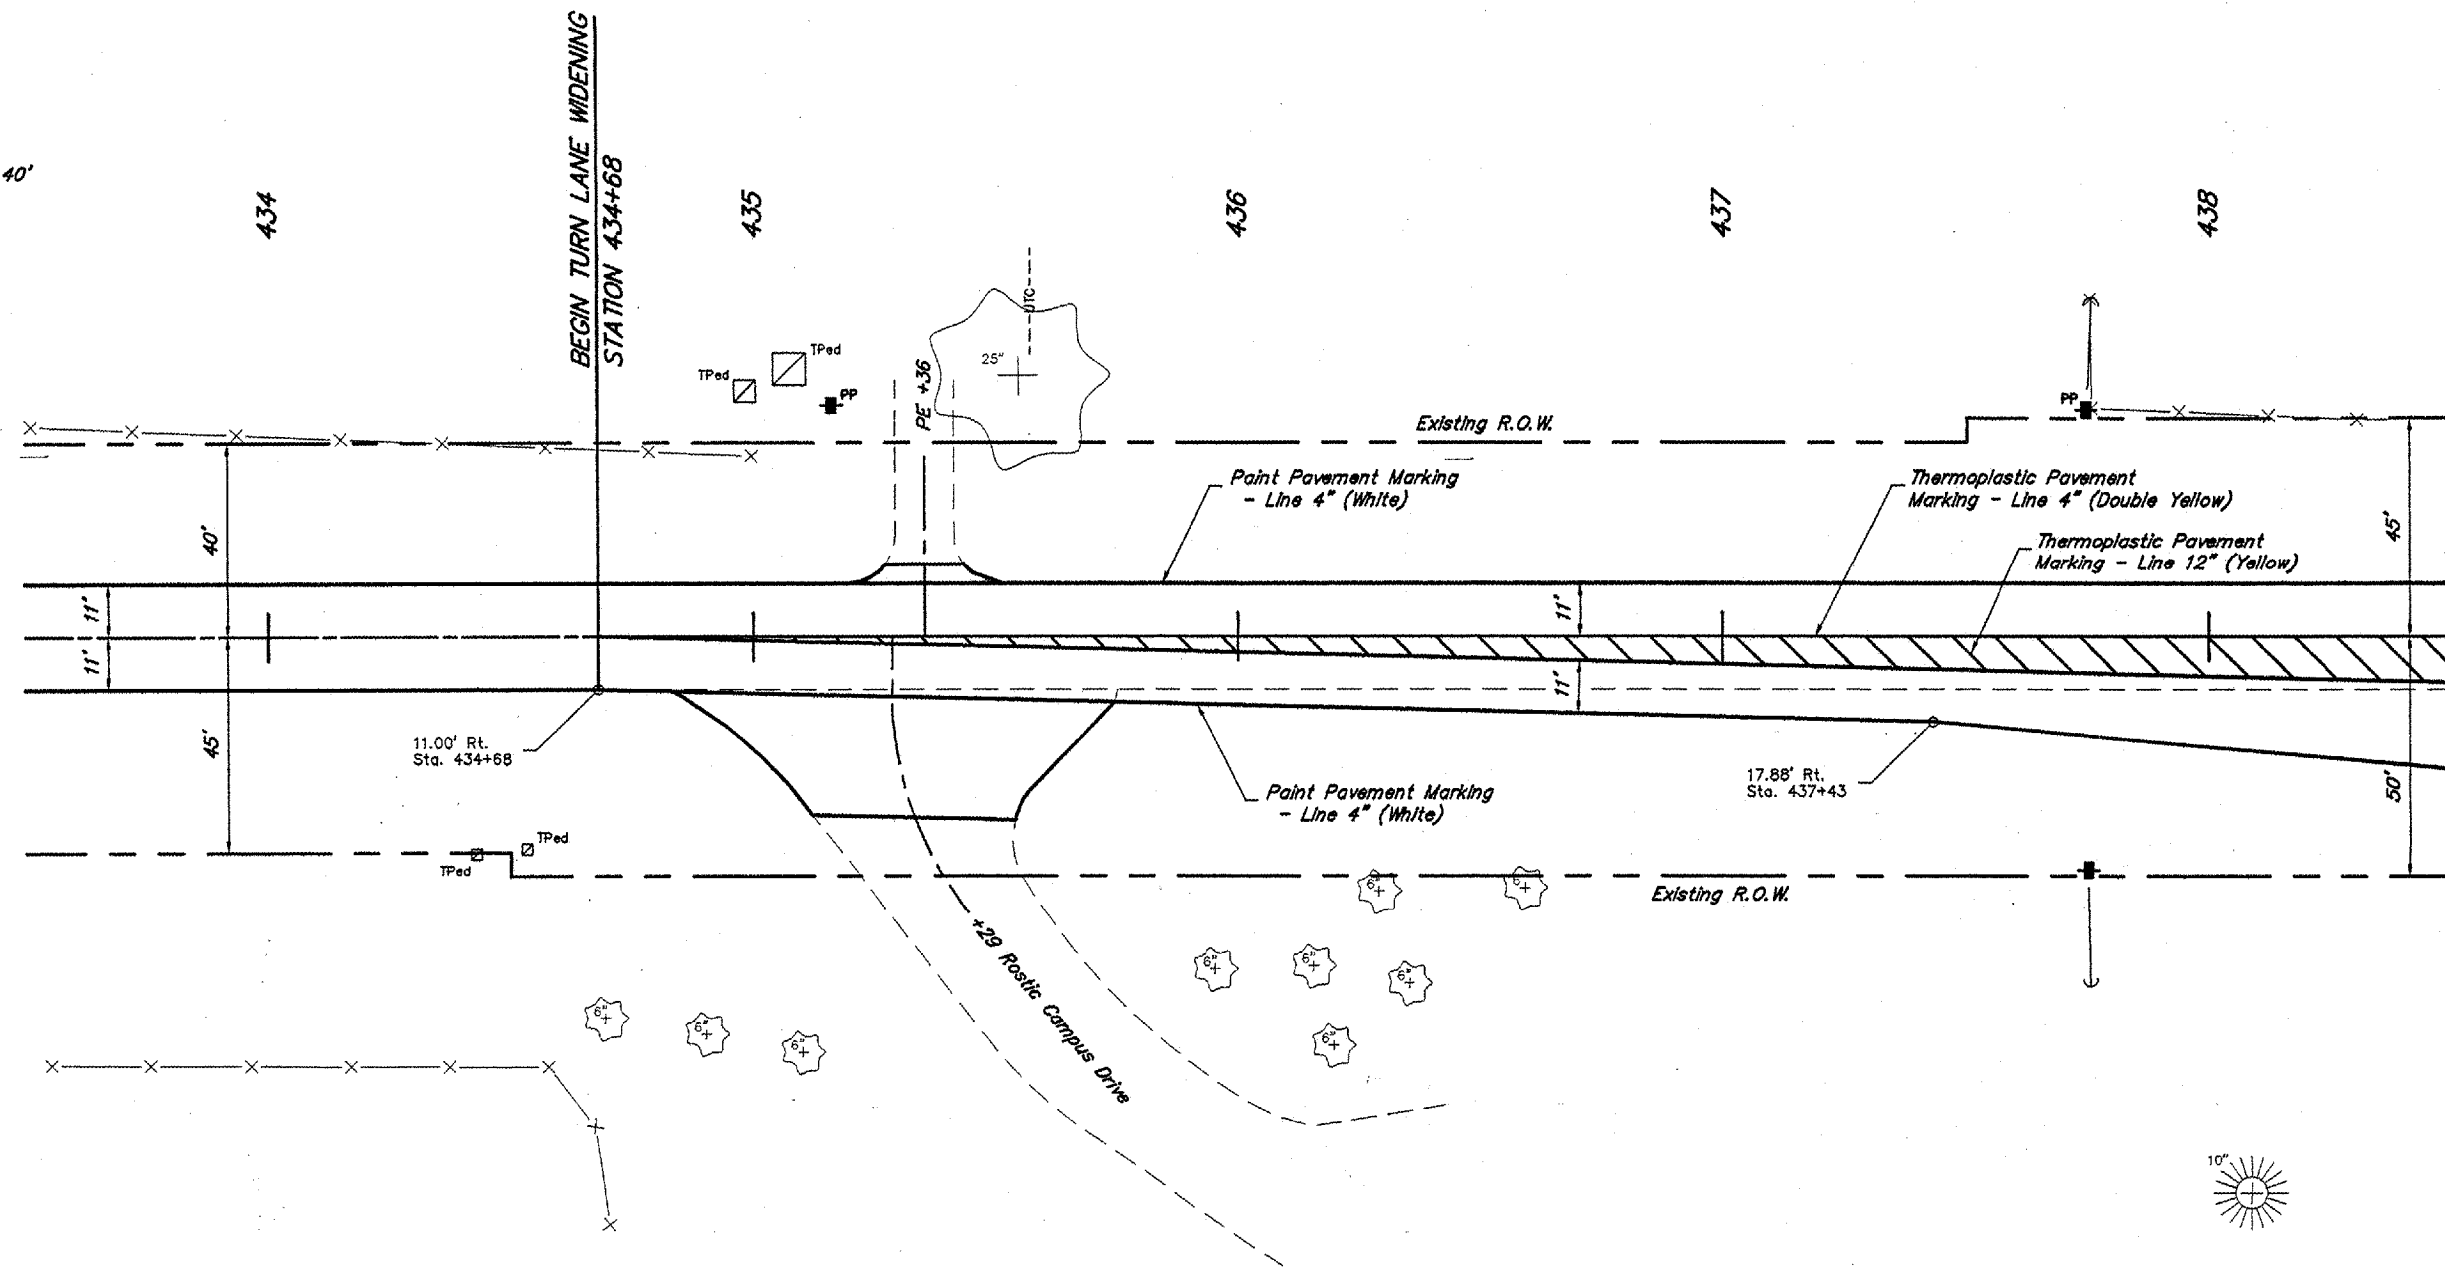

578 TL1 02/07/07 1612 RLM