



ROUTE	SECTION	COUNTY	TOTAL SHEETS	SHEET NO.
FAS 938	05-00064-00-RS	PULASKI	32	23
PROJECT NO. RS-HPP-3300 (002)			CONTRACT NO. 99260	

NOTE: Typical Pavement Marking within the limits of the turn lanes shall be as follows:

- Flush Median
 - Exterior Lines: Thermoplastic Pvt Mkg - Line 4" (Double Yellow)
 - Interior Lines: Thermoplastic Pvt Mkg - Line 12" (Yellow)
- Flush Island
 - Exterior Lines: Thermoplastic Pvt Mkg - Line 4" (White)
 - Interior Lines: Thermoplastic Pvt Mkg - Line 12" (White)
- Stop Bars: Thermoplastic Pvt Mkg - Line 24" (White)
- Edge Lines: Paint Pavement Marking - Line 4" (White)
- Other lines shall be as labeled.

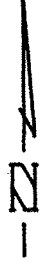

SCALE: 1" = 40'

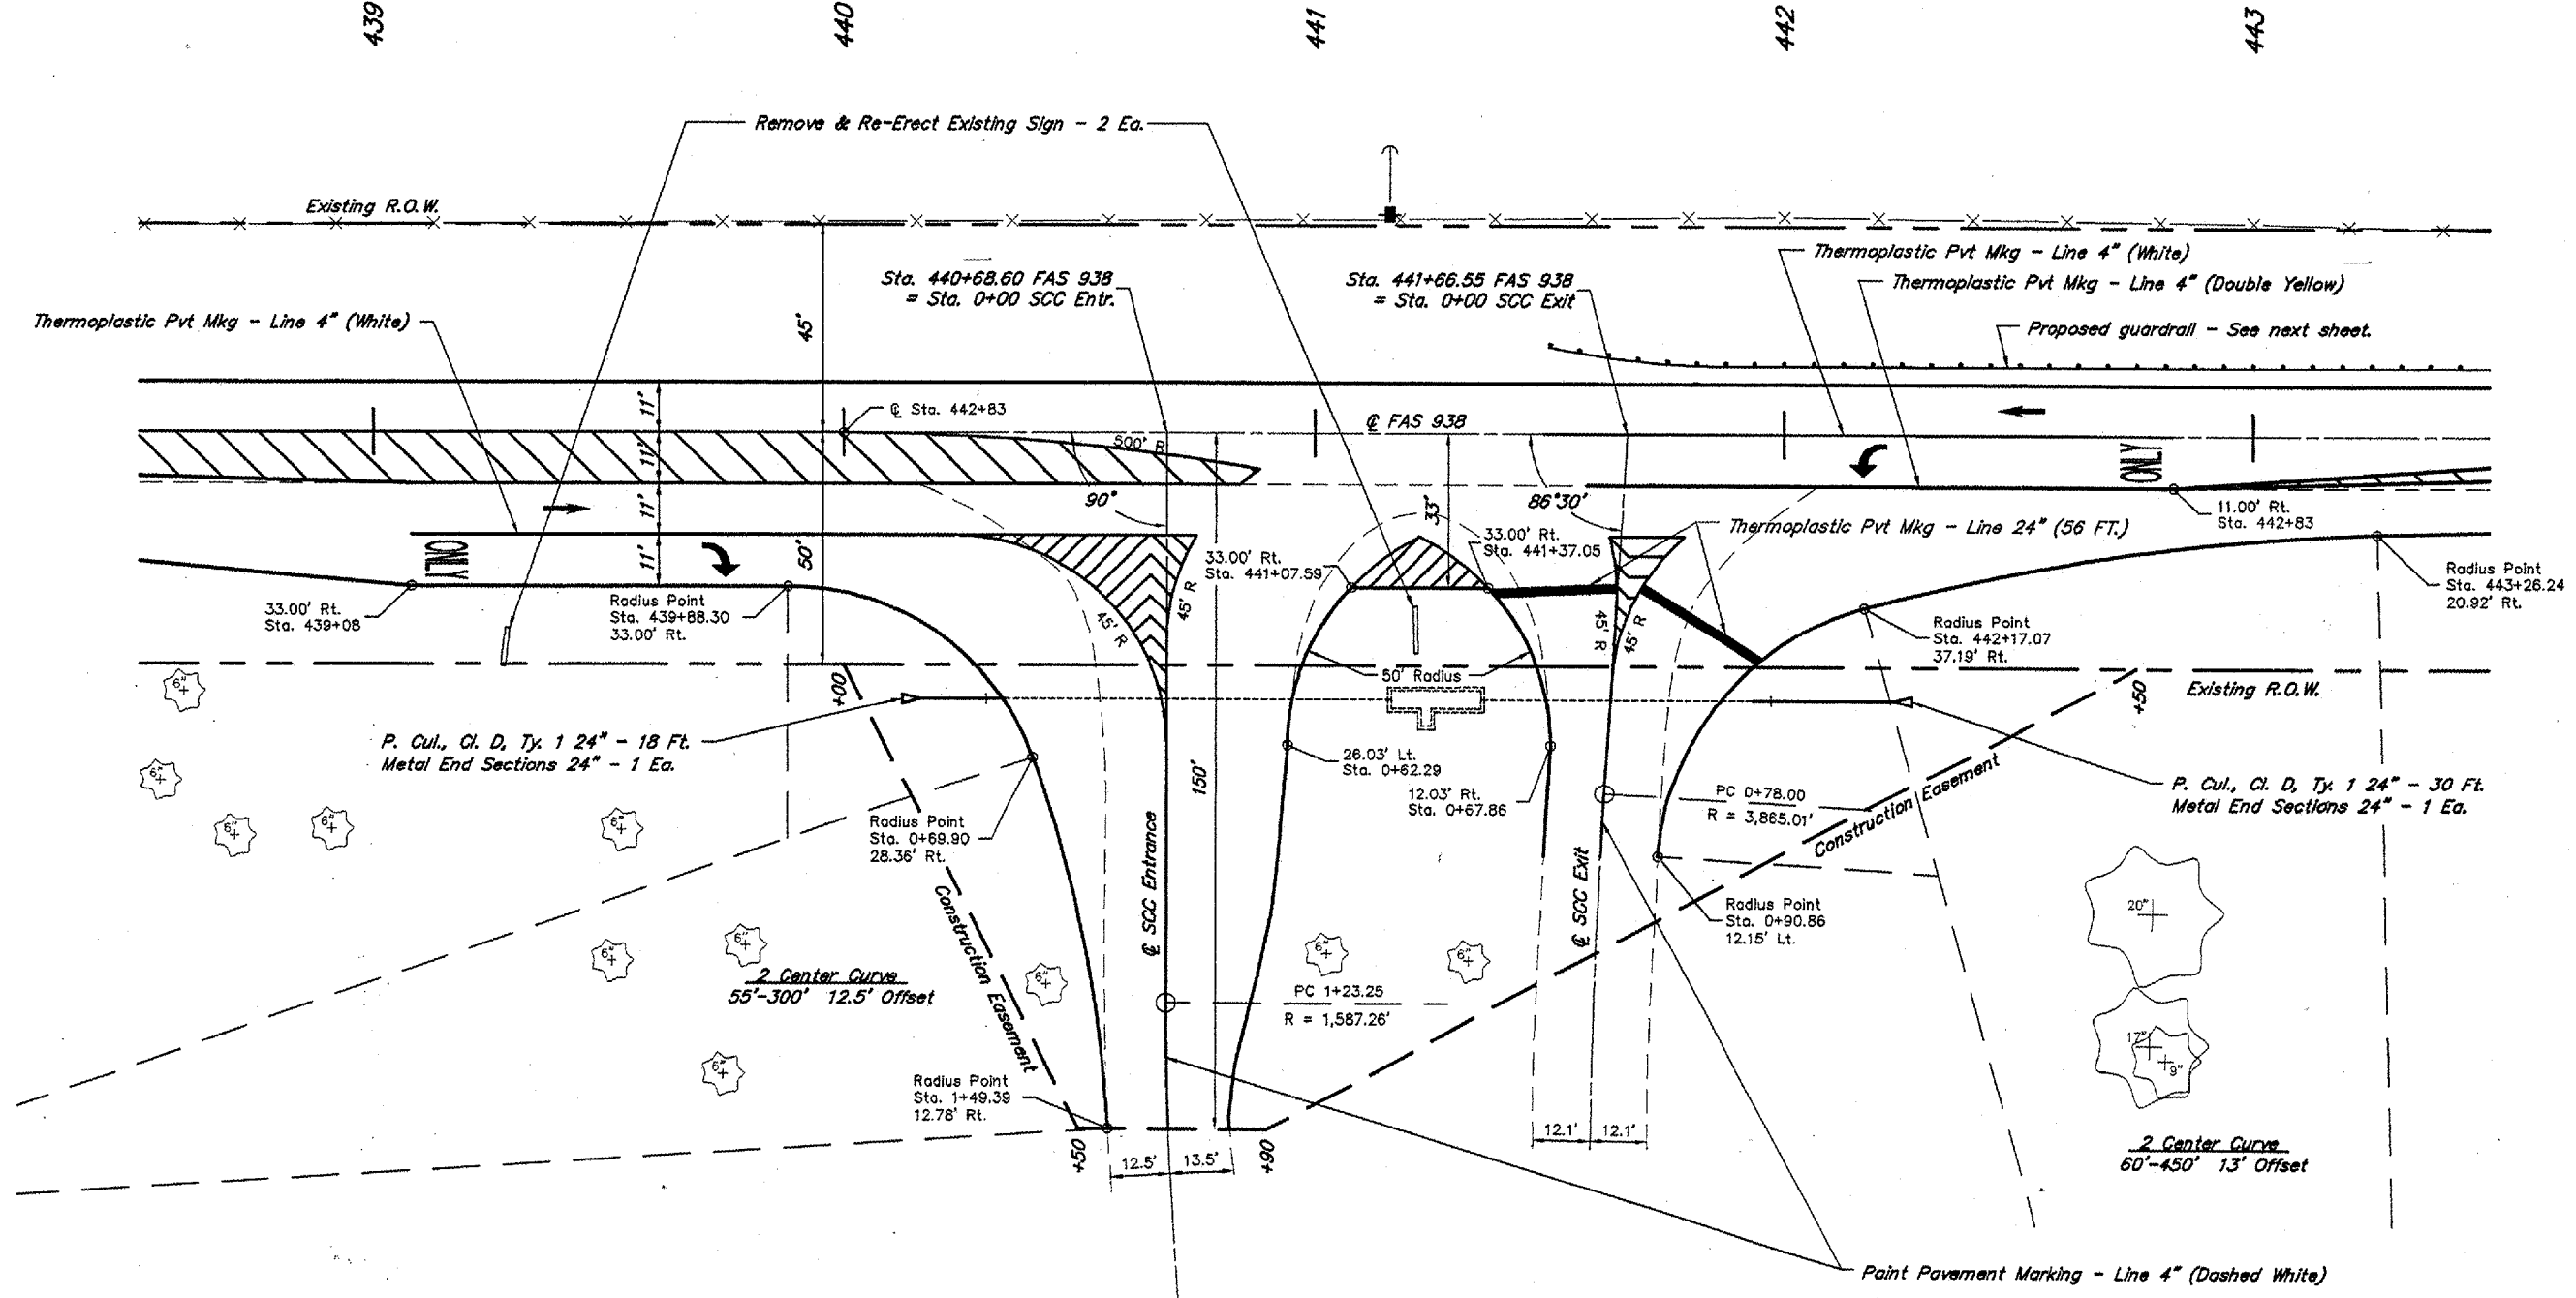

578 TL2 02/16/07 16:15 RLM

TURN LANE DETAILS