




ROUTE NO.	SECTION	COUNTY	TOTAL SHEETS	SHEET NO.
M.S. 2700	05-00186-00-BR 06-00001-00-BR	JEFFERSON BLUFORD	31	4
FED. ROAD DIST. NO.	ILLINOIS CONTRACT NO. 99297			

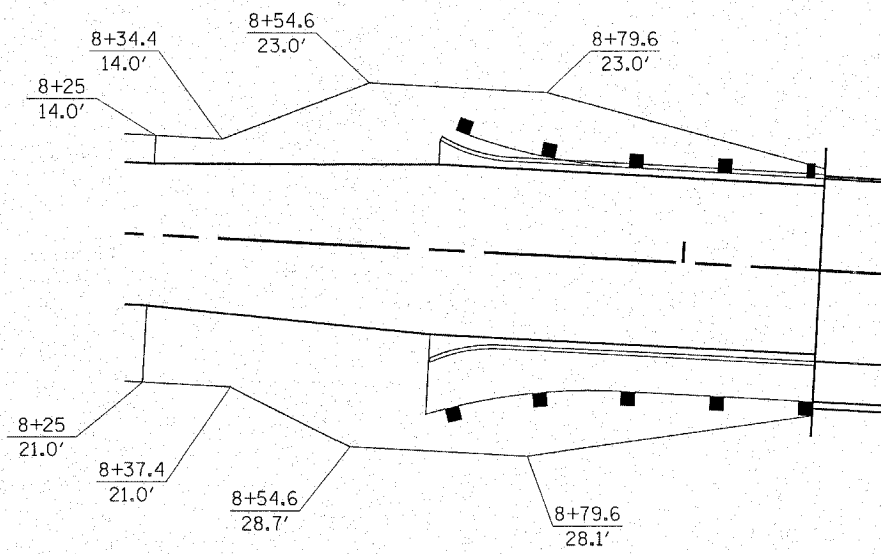


GUARDRAIL WIDENING DETAIL

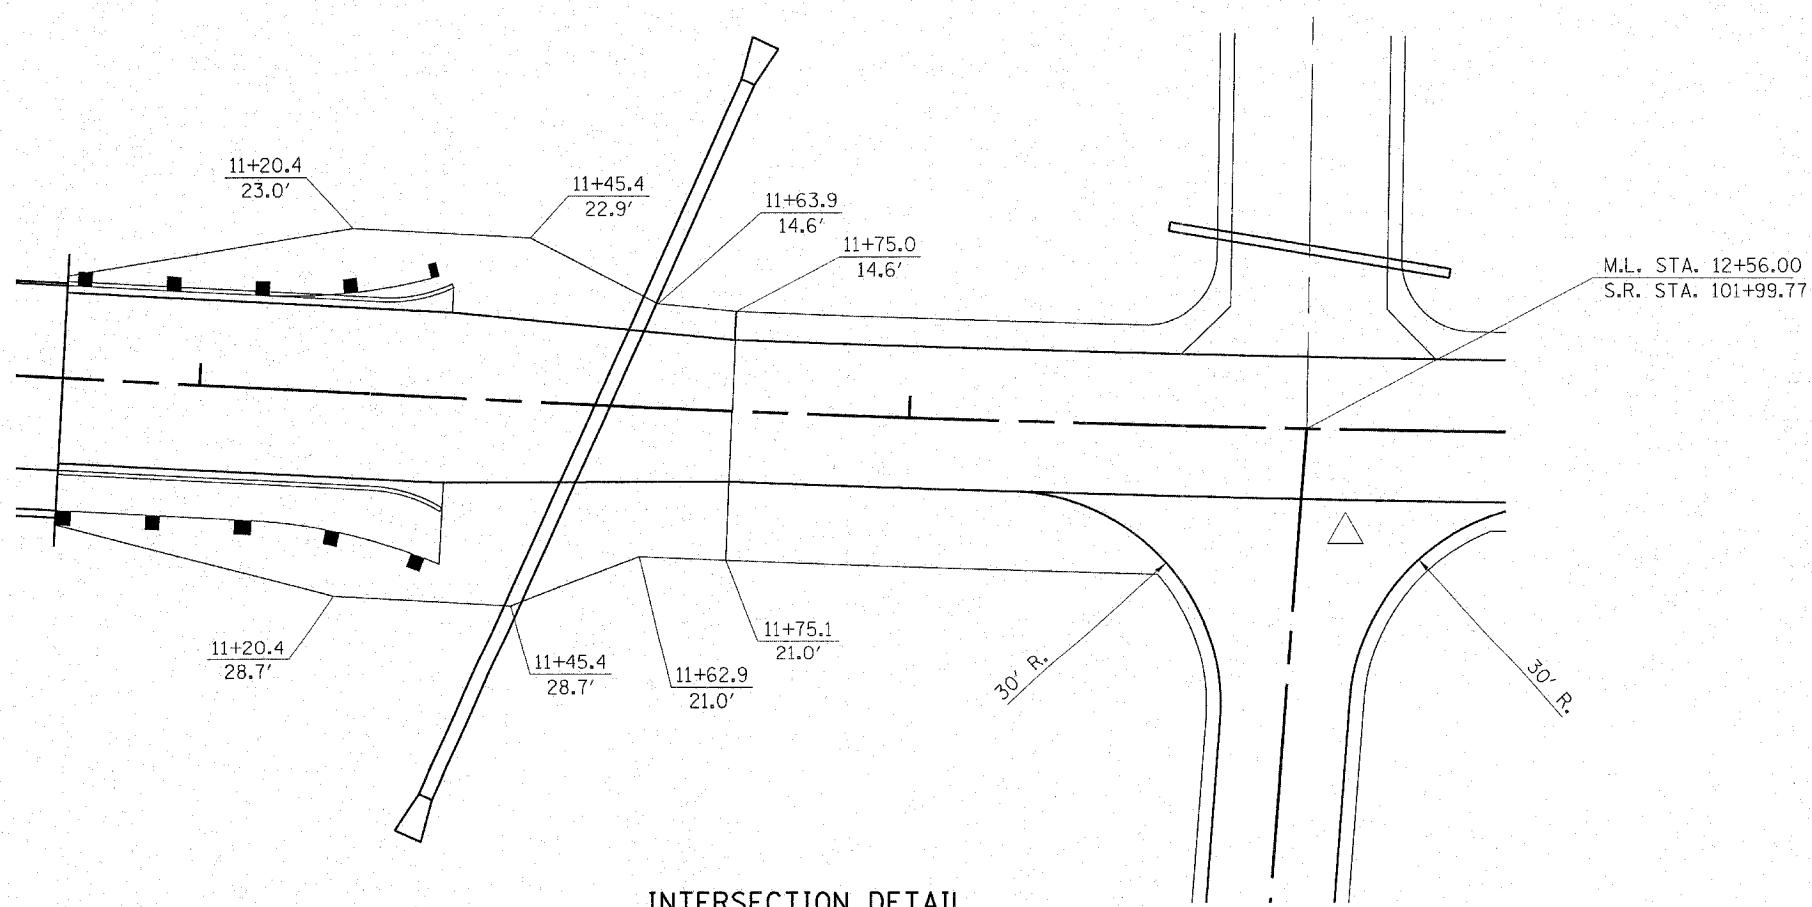


INTERSECTION DETAIL

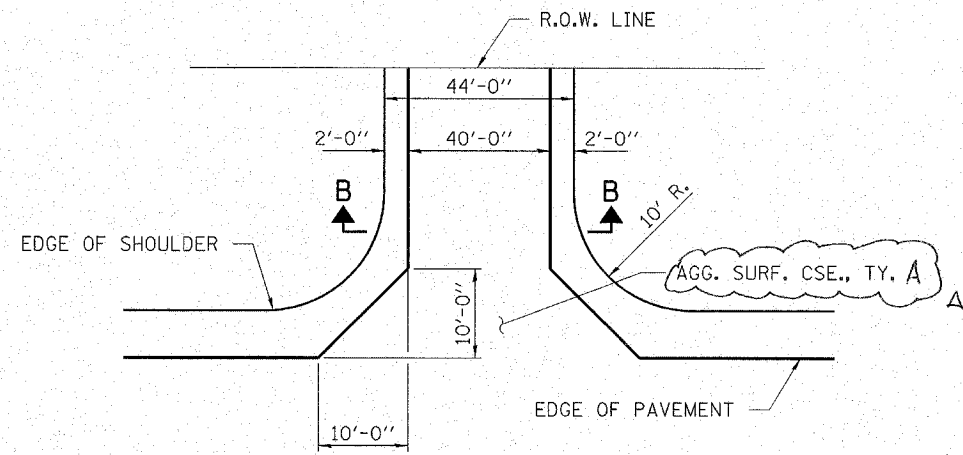


COMMERCIAL ENTRANCE DETAIL

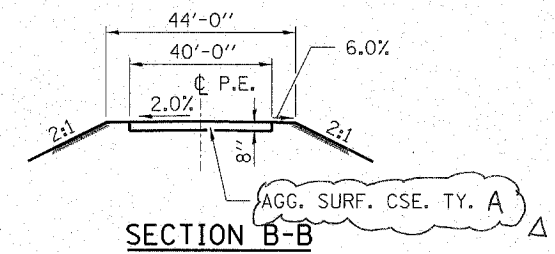

SECTION B-B

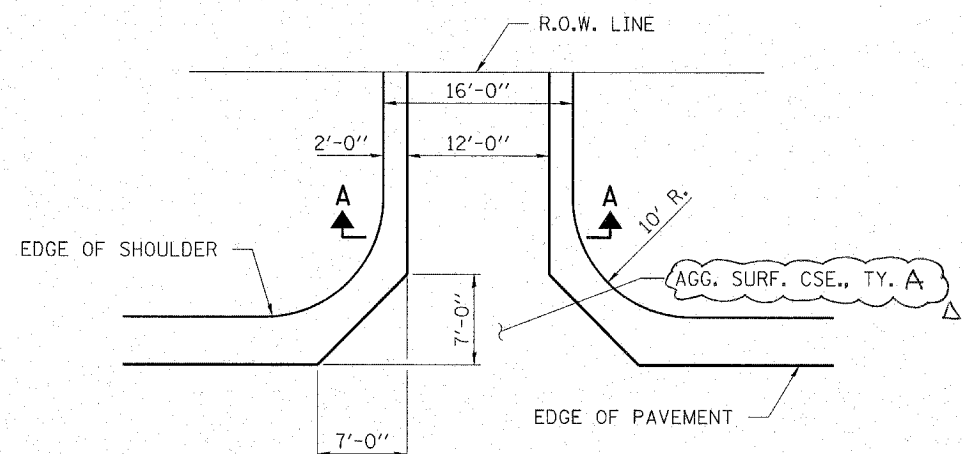

PRIVATE ENTRANCE DETAIL

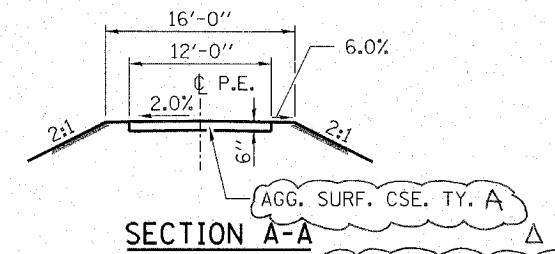

SECTION A-A

Revised 5/25/07

HAMPTON, LENZINI & RENWICK, INC.
 CIVIL & STRUCTURAL ENGINEERS
 LAND SURVEYORS

HLR

3085 STEVENSON DRIVE, SUITE 201
 SPRINGFIELD, ILLINOIS 62703
 (217) 546-3400

ELGIN • SPRINGFIELD

PROJECT NUMBER: 12-49-0005-1 DATE: 03/21/07
 DESIGNED: J.W.F. CHECKED: S.W.M. DRAWN: D.T.M.

INTERSECTION AND ENTRANCE DETAILS
 SECTIONS 05-00186-00-BR / 06-00001-00-BR
 VILLAGE OF BLUFORD
 JEFFERSON COUNTY