


KEYMAP

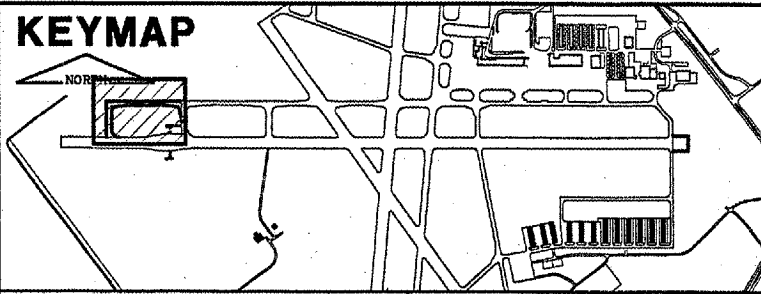


CA003



K:\Springfield\0503503\Draw\ECPT\RSA\CostEst\RS
 FILE: RCP01004.dwg
 UPDATE BY: Dave Allen
 PLOT DATE: 5/4/2007 1:50 PM
 repr002
 CapAlignBase
 ContourBase
 Base_ExistTopo_TxyB
 BASE_PROPDRAIN
 tbinfo
 KEY

REVISIONS

NUMBER	BY	DATE

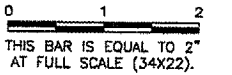

SCALES:
 1" = 50' HOR
 1" = 2' VER

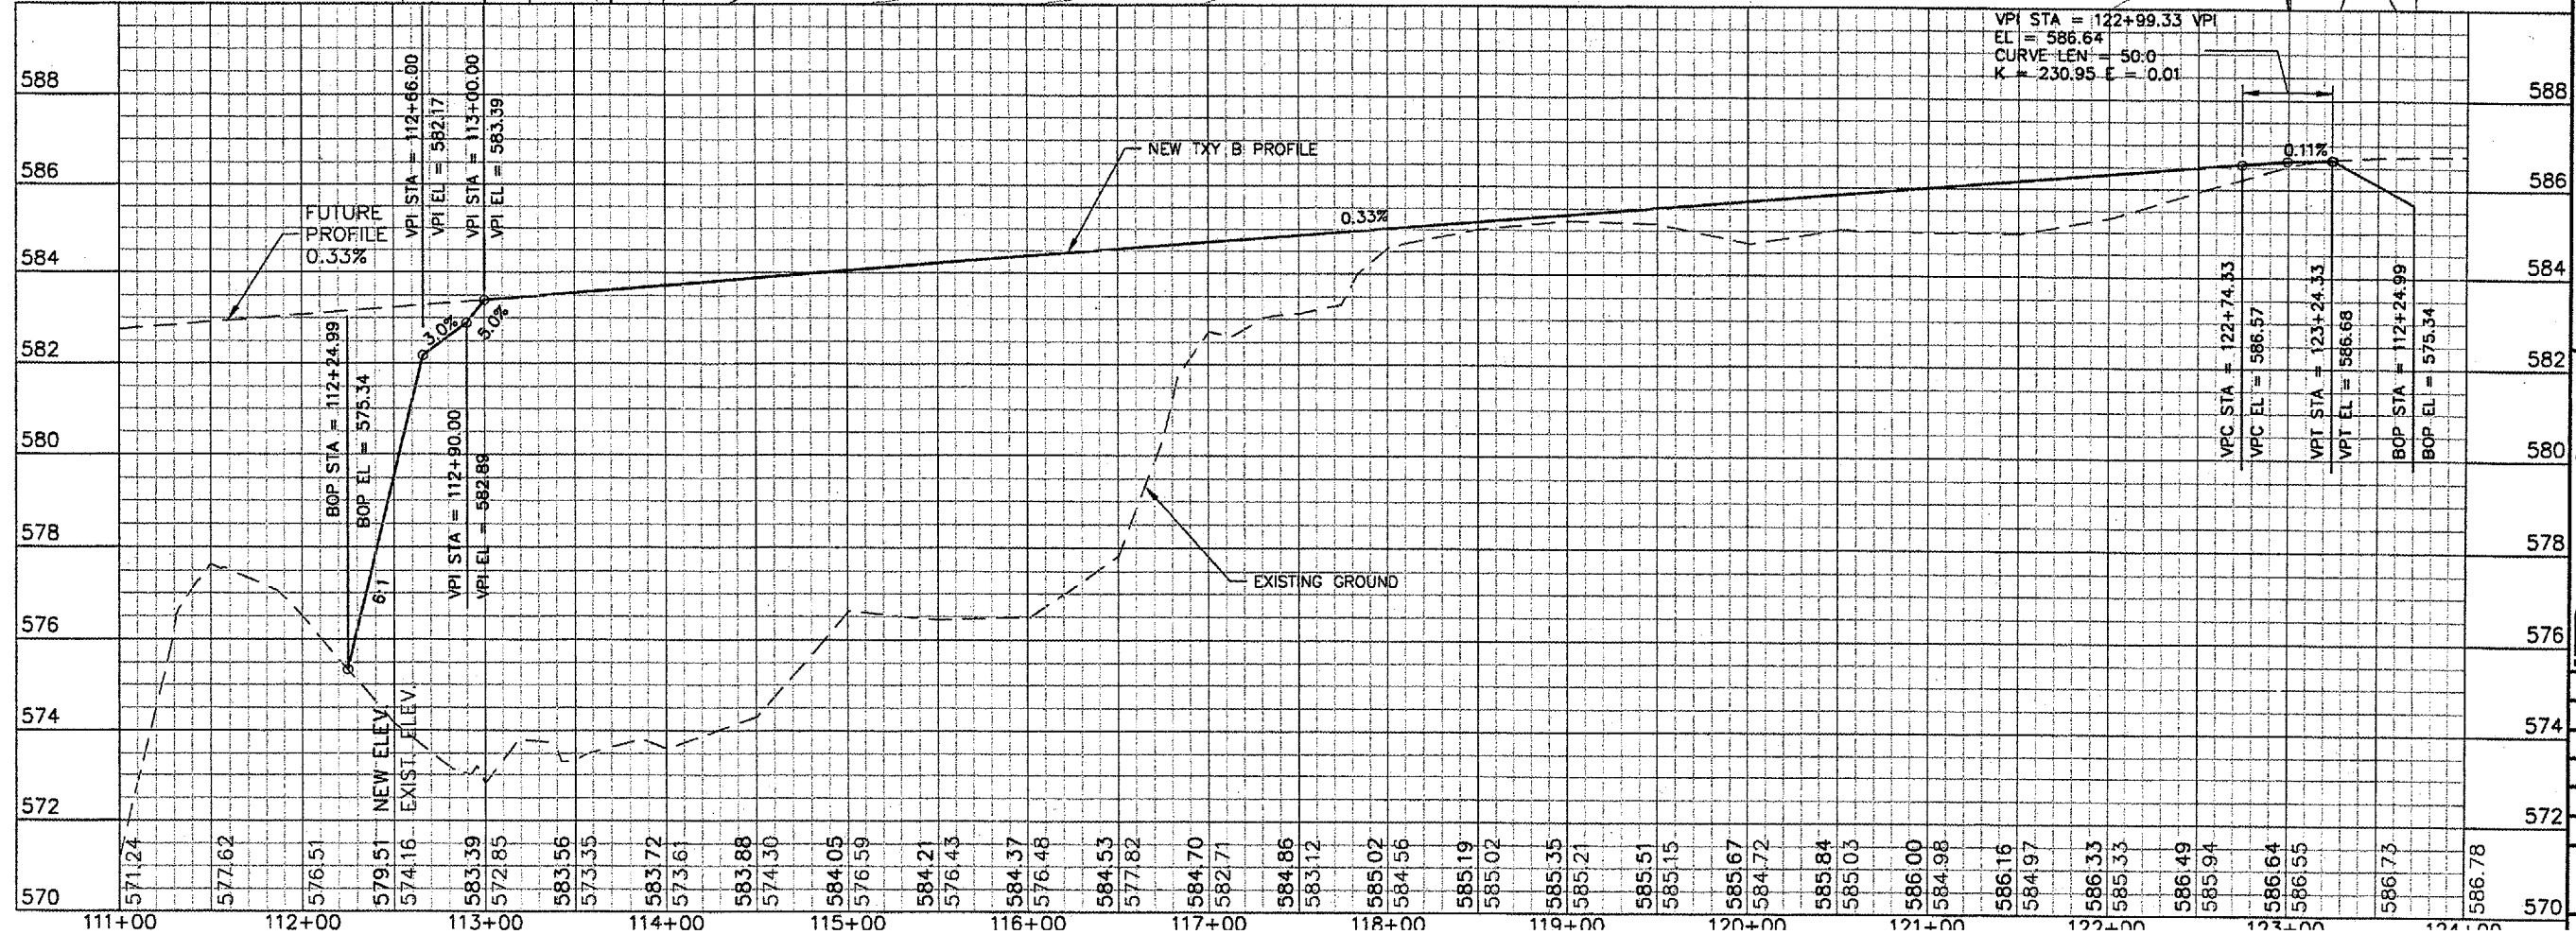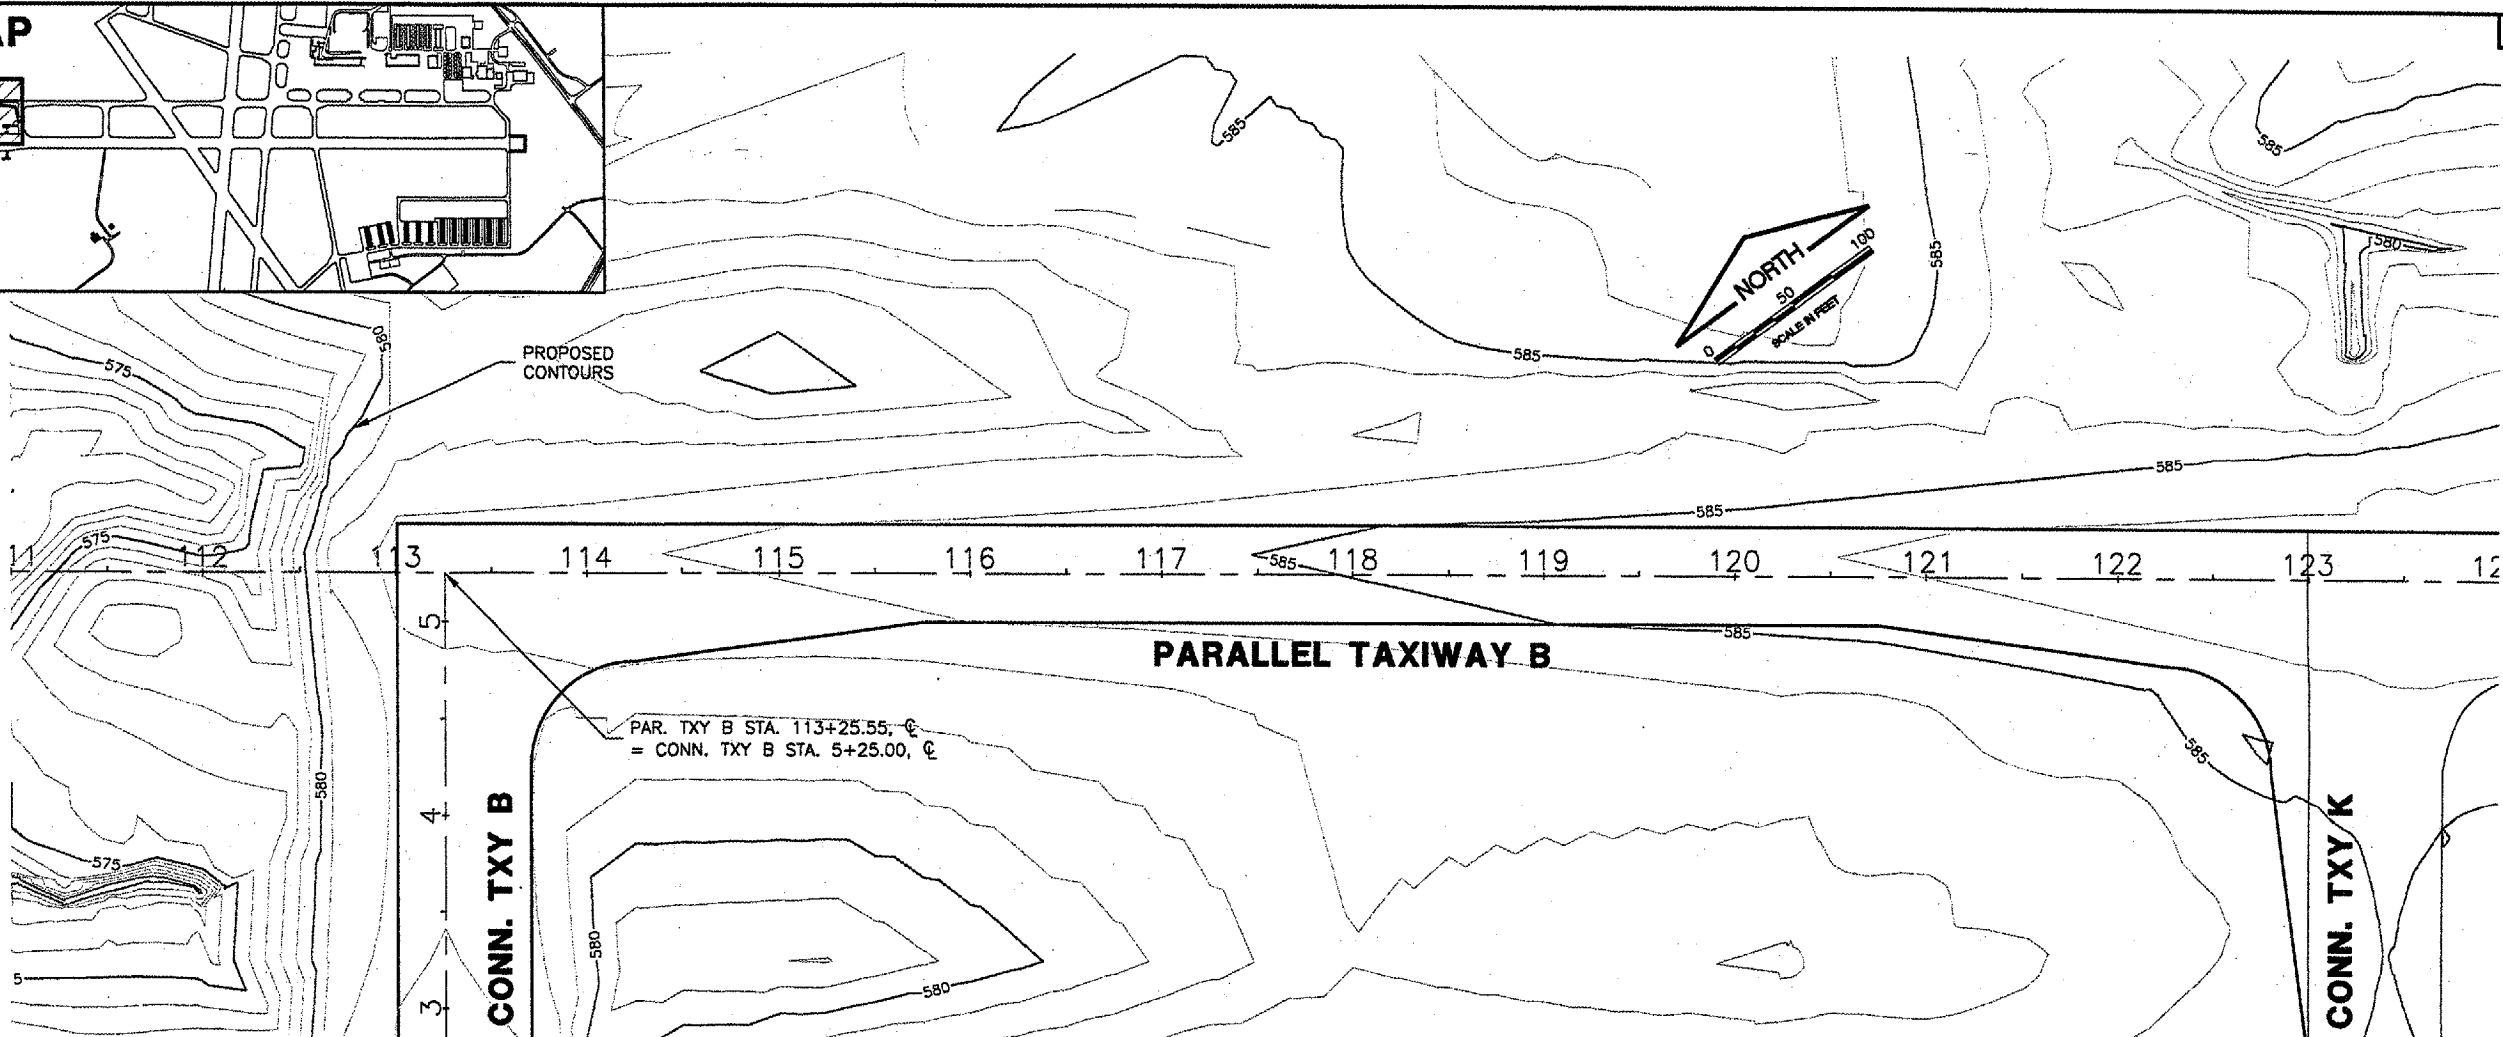

SPRINGFIELD AIRPORT AUTHORITY
ABRAHAM LINCOLN CAPITAL AIRPORT
SPRINGFIELD, ILLINOIS

CONSTRUCT RUNWAY 13/31 RSA IMPROVEMENTS
PARALLEL TAXIWAY B PLAN & PROFILE

CMT
 CRAWFORD, MURPHY & TILLY, INC.
 CONSULTING ENGINEERS
 License No. 184-000813

DESIGN BY: CBG
 DRAWN BY: DPA
 CHECKED BY: RLN
 APPROVED BY: RLN
 DATE: 04/24/07
 JOB No: 05035-03
 ILL. PROJ. NO. SPI-3488
 AIP PROJ. NO. 3-17-0096-42