

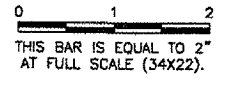


CA003
 K:\SpringfieldAp\0503503\Draw\Sheets
 FILE: TURF03.dwg
 UPDATE BY: Allan Draughan
 PLOT DATE: 4/30/2007 3:34 PM
 BASE_PROPGEO
 tbinfo_ExistTopo_TxyB
 BASE_PROPTURF

REVISIONS		
NUMBER	BY	DATE

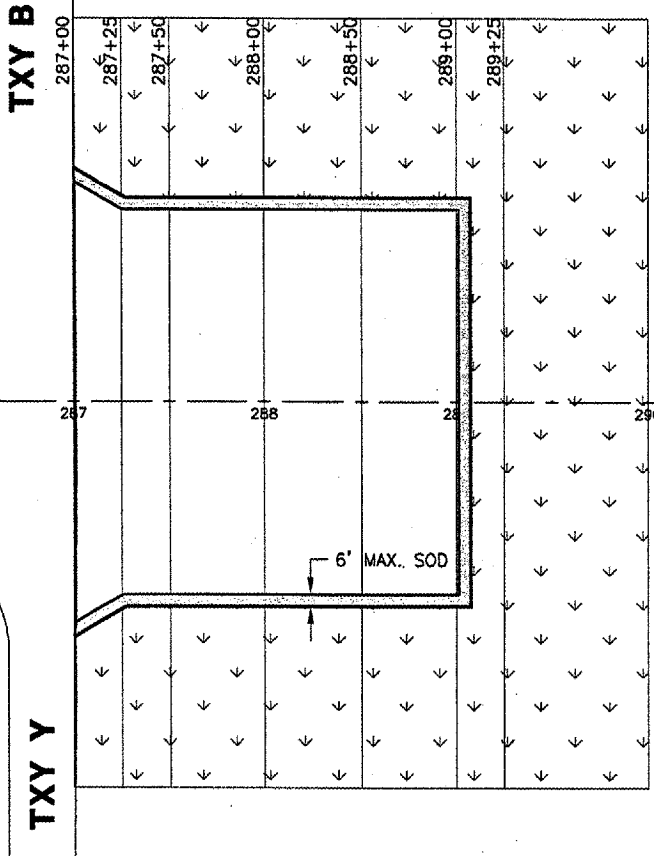

RUNWAY 13/31

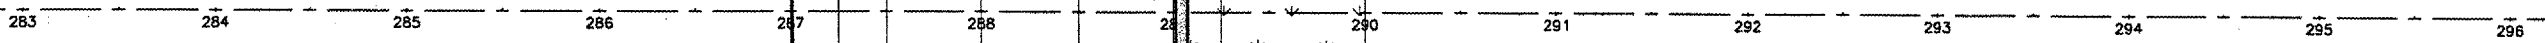

LEGEND

- 112+50 ——— CROSS SECTION
- ↙ ↘ ↙ ↘ ↙ ↘ NEW SEEDING & MULCHING
- NEW INLET PROTECTION
- ▨ NEW SOD LIMITS

SPRINGFIELD AIRPORT AUTHORITY
ABRAHAM LINCOLN CAPITAL AIRPORT
SPRINGFIELD, ILLINOIS

CONSTRUCT RUNWAY 13/31 RSA IMPROVEMENTS
INDEX TO CROSS SECTIONS - TURFING PLAN 3

© Copyright CMT, Inc.
CMT
 CRANFORD, MURPHY & TILLY, INC.
 CONSULTING ENGINEERS
 License No. 184-000613



DESIGN BY:	CBG
DRAWN BY:	DPA
CHECKED BY:	<i>RLW</i>
APPROVED BY:	<i>RLW</i>
DATE:	04/24/07
JOB No:	05035-03
IL PROJ. NO.	SPI-3488
AIP PROJ. NO.	3-17-0096-42
SHEET	67 OF 79 SHEETS