


520 480 440 400 360 320 280 240 200 160 120 80 40 0 40 80 120 160 200 240 280 320 360 400 440 480 520

**CA003**  
 K:\Springfield\0503503\Draw\Sheets  
 FILE: XSEC09.dwg  
 UPDATE BY: Dove Allen  
 PLOT DATE: 5/7/2007 3:49 PM  
 re003006  
 tbinfo

**NOTES:**  
 1. GRADES SHOWN ARE FOR THE CUTLINE

REVISIONS		
NUMBER	BY	DATE

0 1 2  
 THIS BAR IS EQUAL TO 2'  
 AT FULL SCALE (34x22).

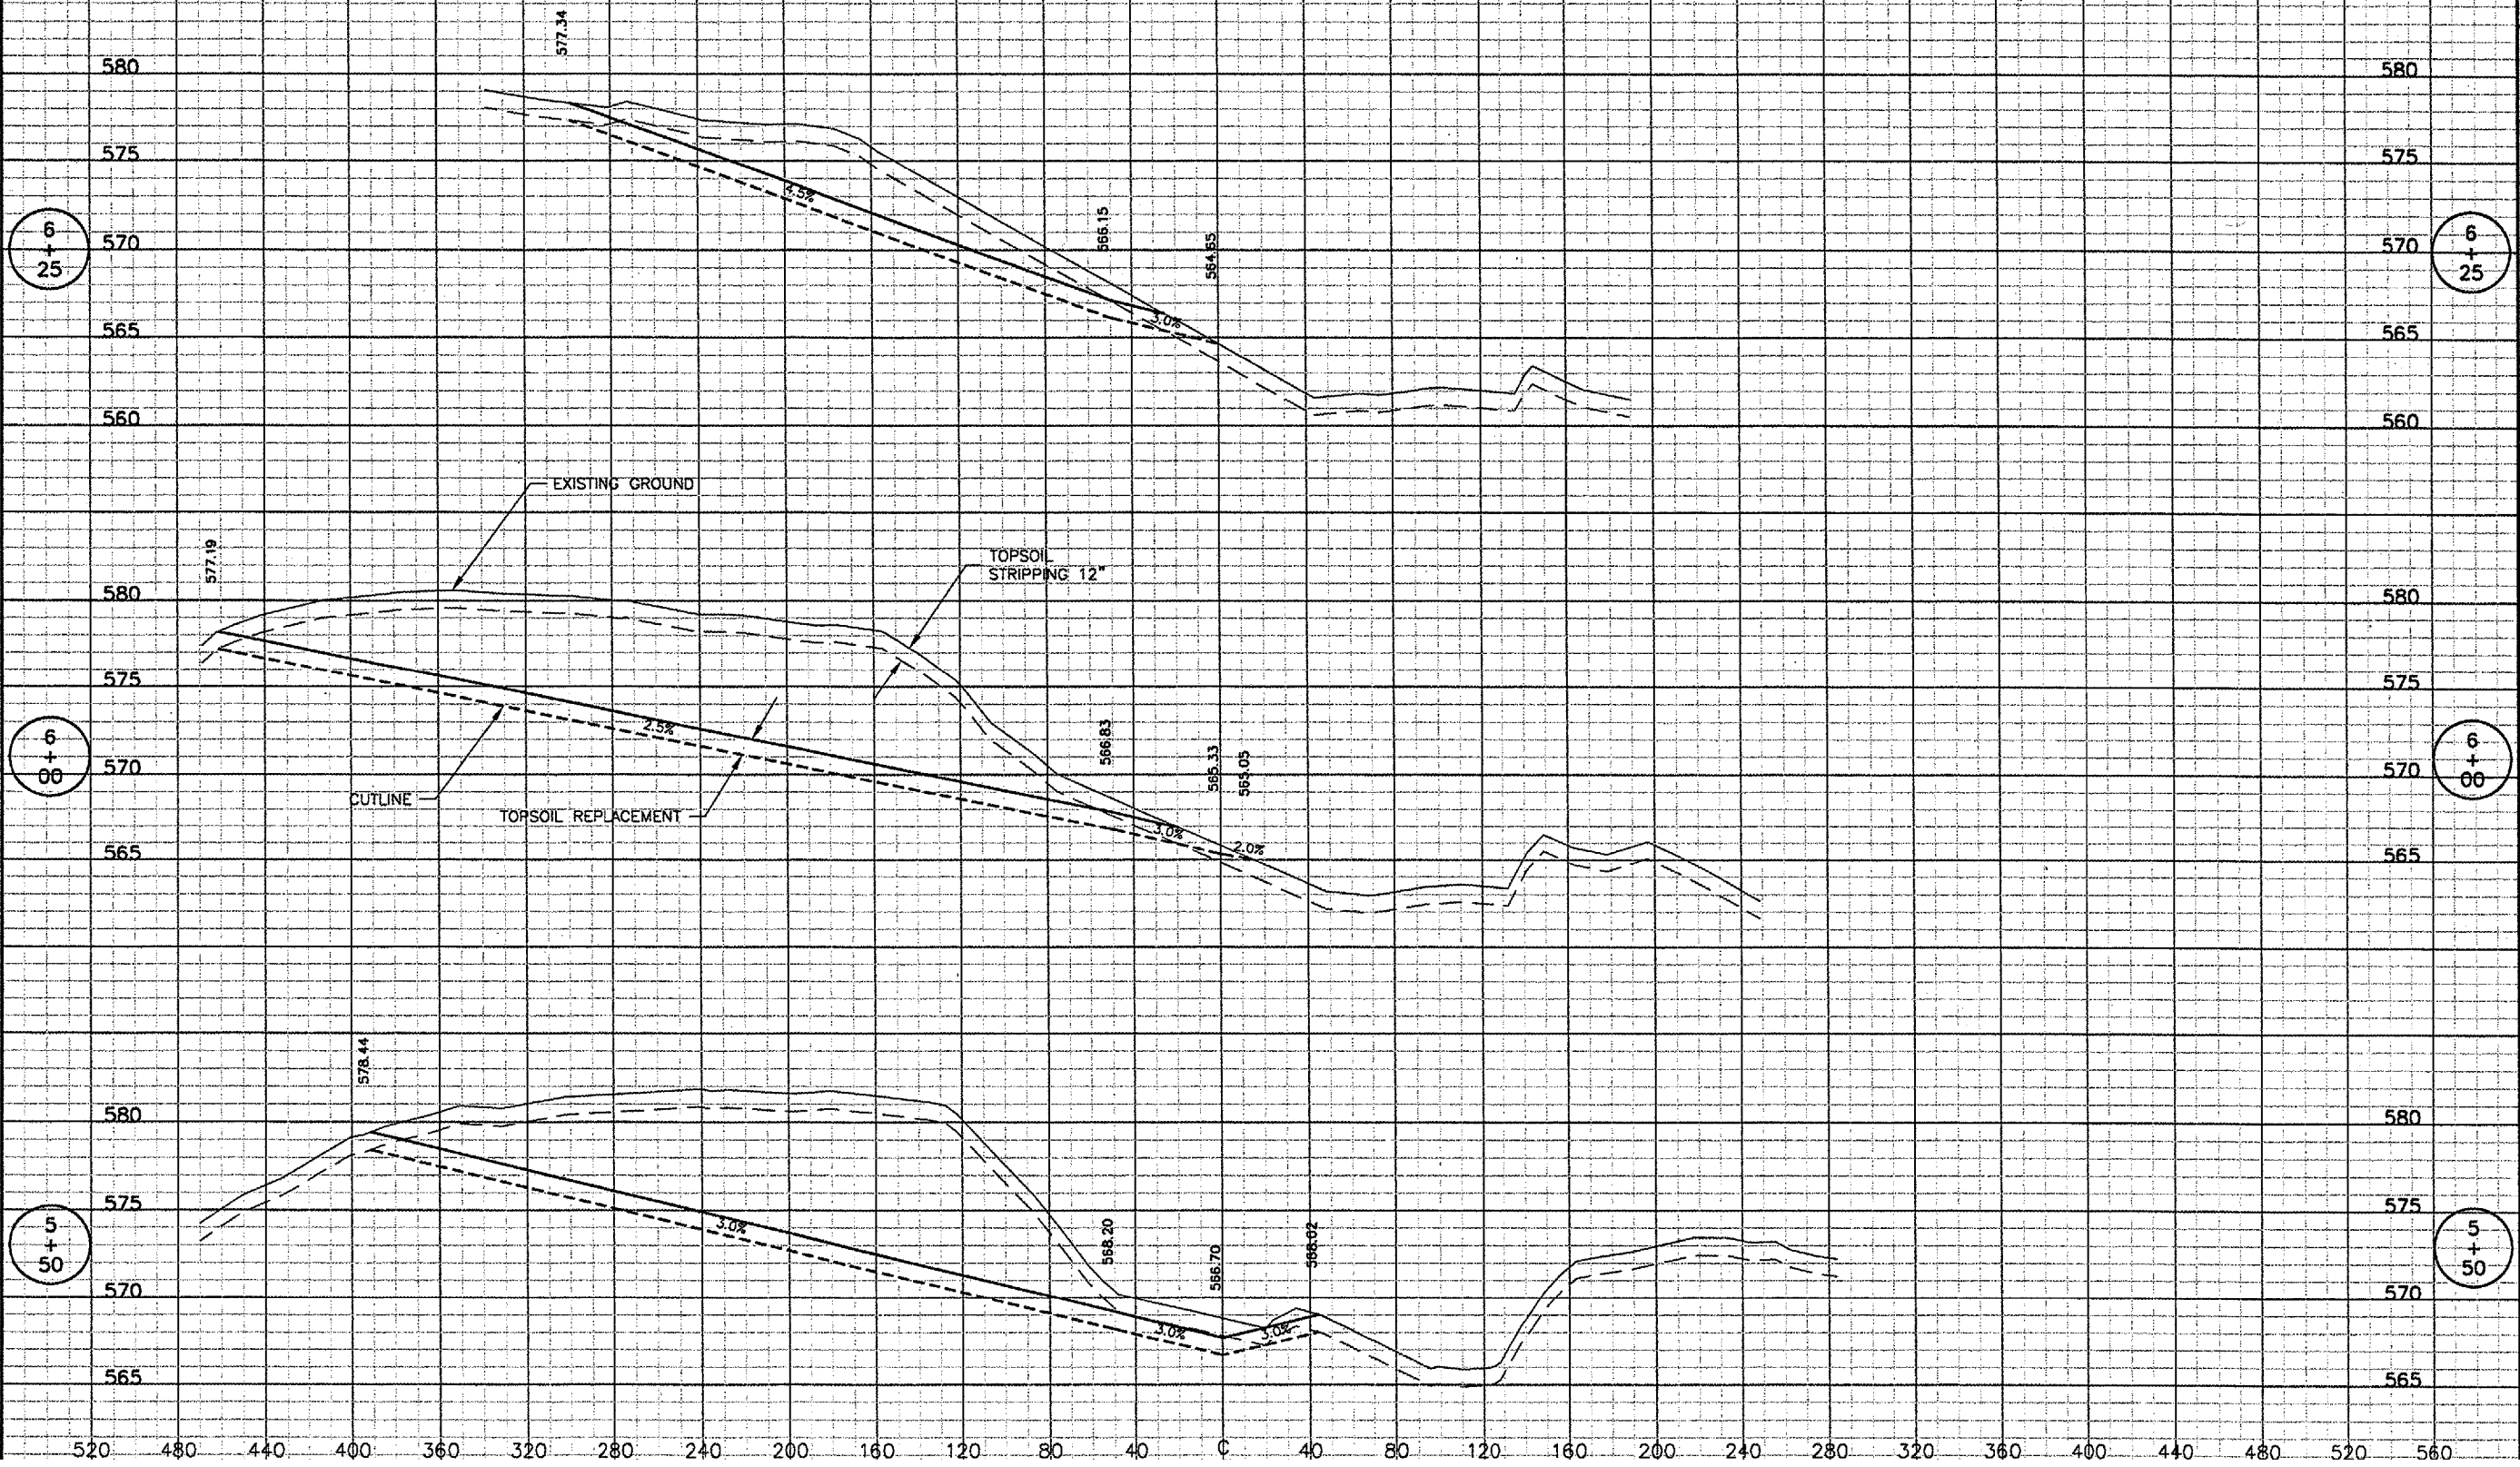

SPRINGFIELD AIRPORT AUTHORITY  
 ABRAHAM LINCOLN CAPITAL AIRPORT  
 SPRINGFIELD, ILLINOIS

CONSTRUCT RUNWAY 13/31 RSA IMPROVEMENTS  
 BORROW AREA CROSS SECTIONS 3  
 STA. 5+50 TO STA. 6+25

© Copyright CMT, Inc.  
**CMT**  
 CRAWFORD, MURPHY & TILLY, INC.  
 CONSULTING ENGINEERS  
 License No. 184-000610



DESIGN BY: CBG  
 DRAWN BY: DPA  
 CHECKED BY: RLW  
 APPROVED BY: RLW  
 DATE: 04/24/07  
 JOB No: 05035-03

IL PROJ. NO. SPI-3488  
 AIP PROJ. NO. 3-17-0096-42

520 480 440 400 360 320 280 240 200 160 120 80 40 0 40 80 120 160 200 240 280 320 360 400 440 480 520 560