


APR 27, 2007 7:55 AM BAK  
 I:\AIRPORTS\CARM\801-07TXX\AIRPORT\5-SHEETS\R-301XS.DWG - STA. 16+25 TO STA. 16+50

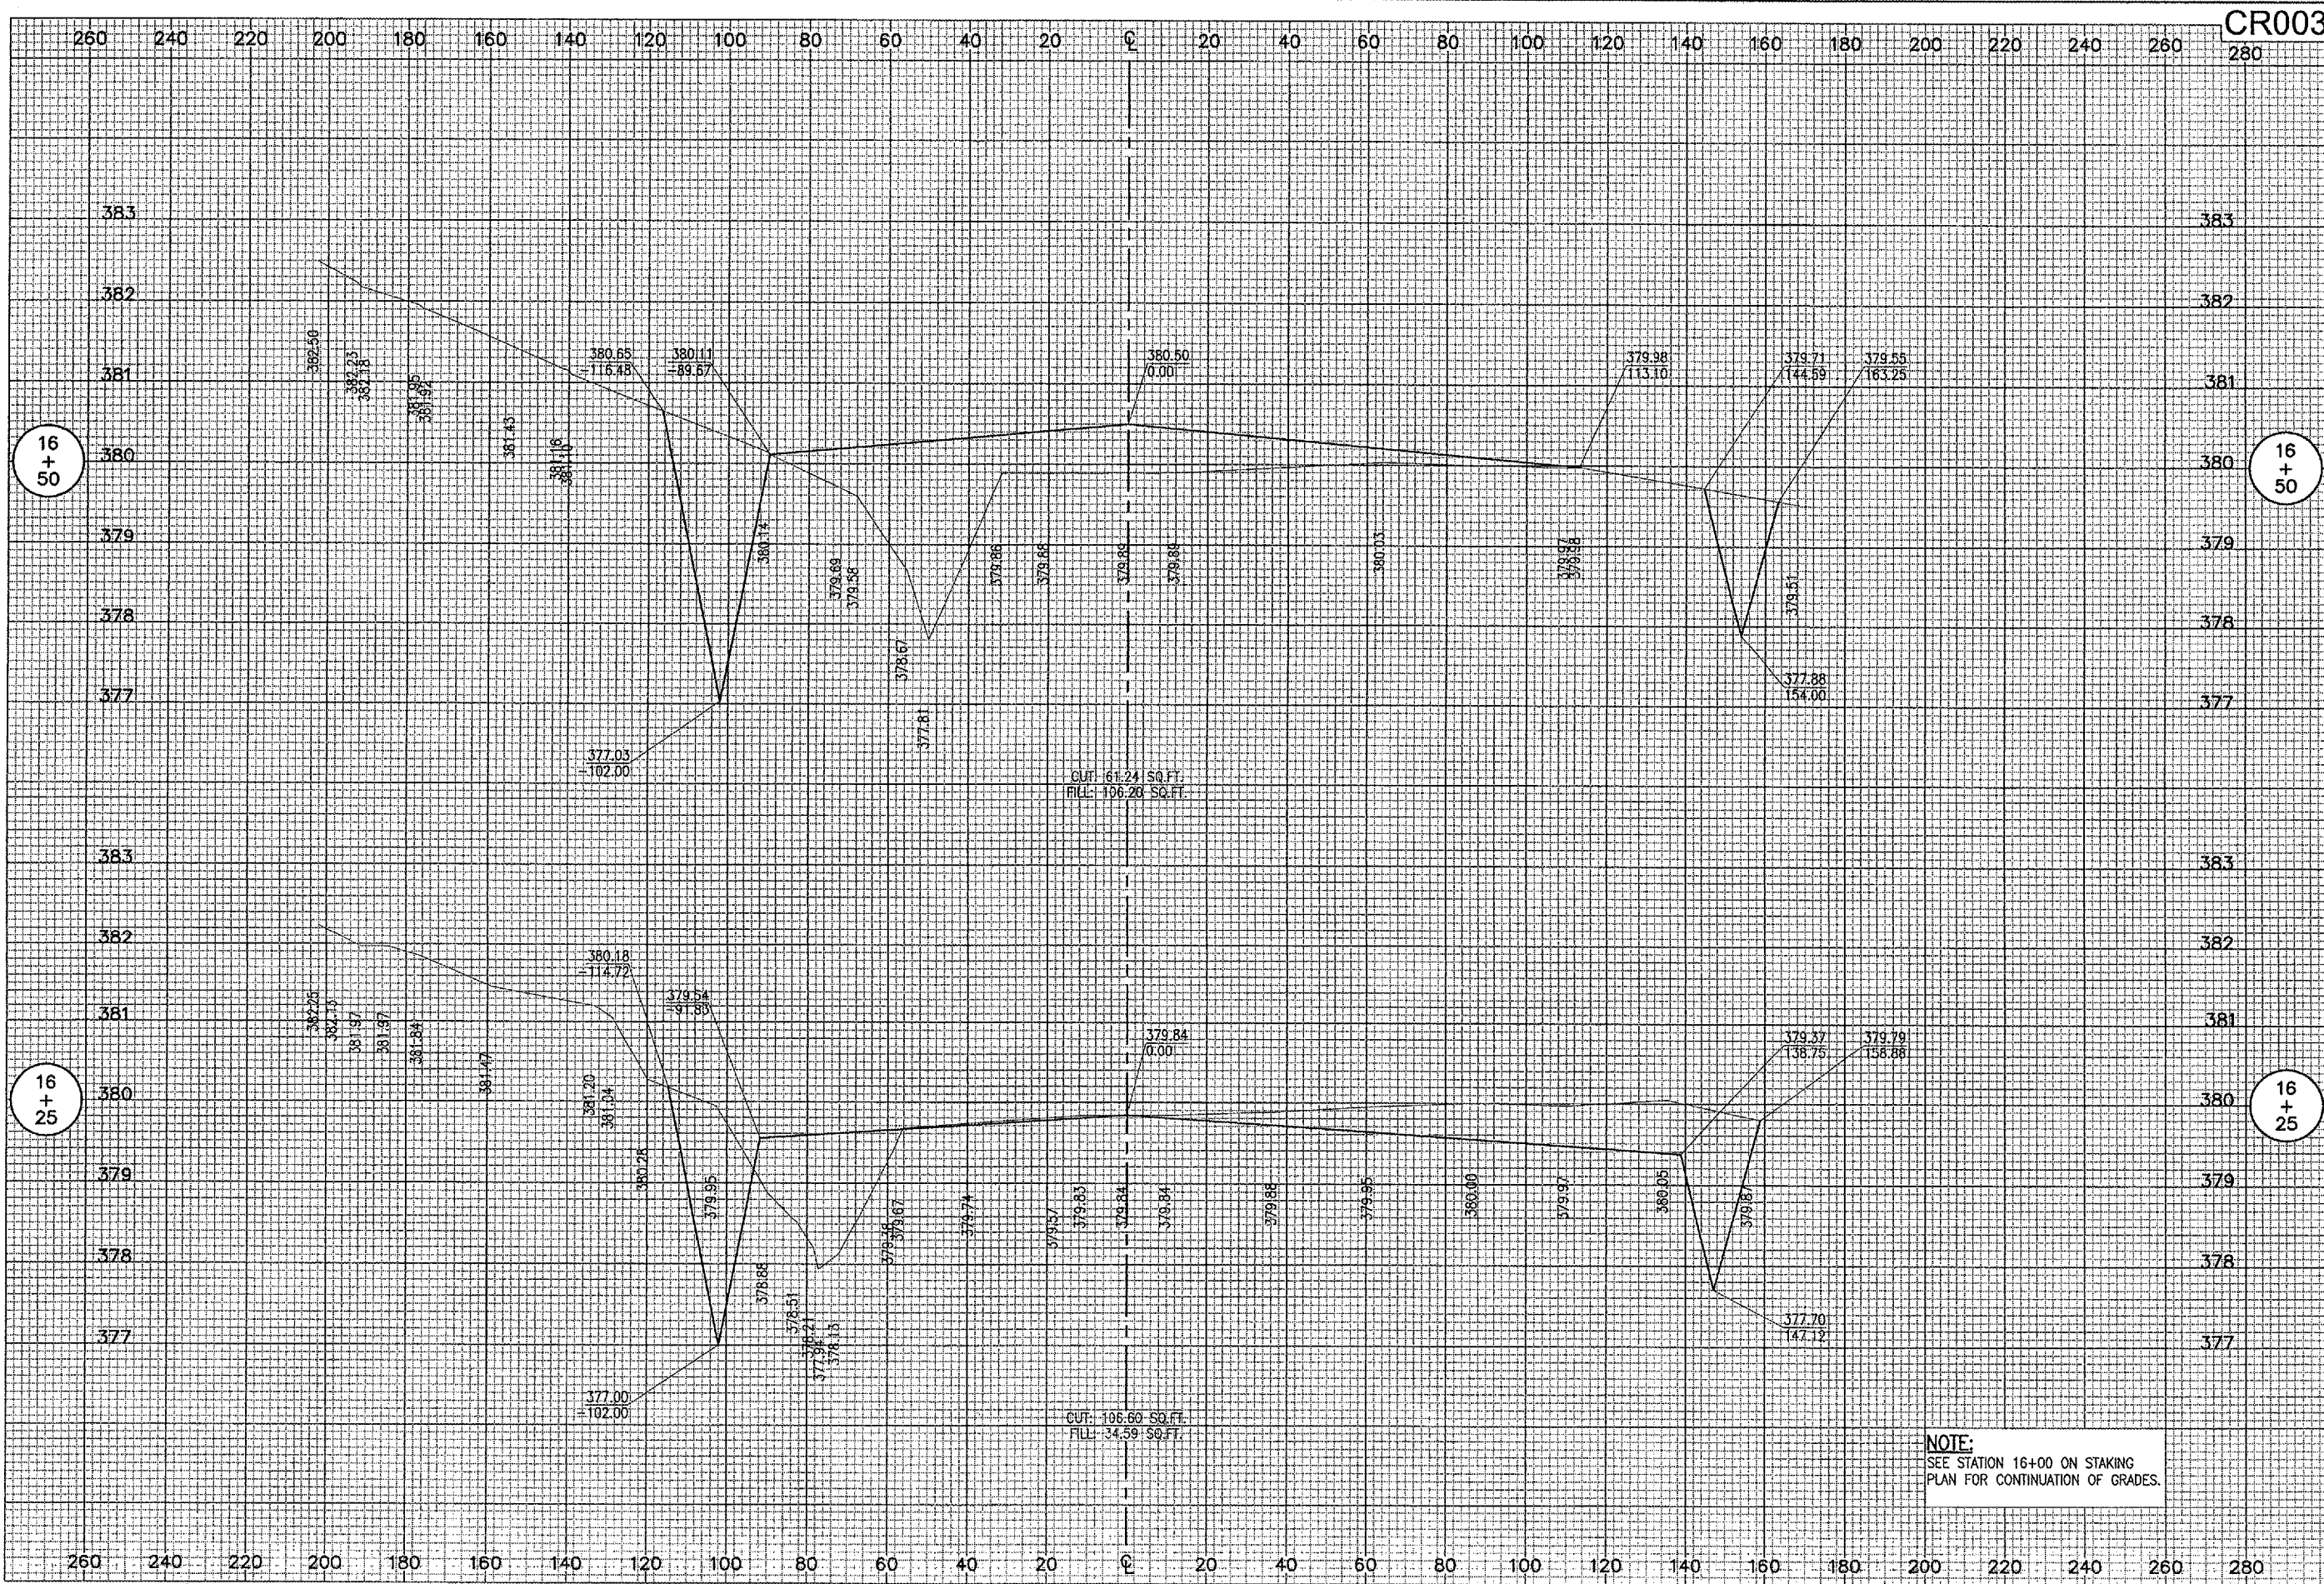

CR003

16 + 50

16 + 50

16 + 25

16 + 25

**NOTE:**  
 SEE STATION 16+00 ON STAKING  
 PLAN FOR CONTINUATION OF GRADES.

DATE	REVISION	BY

**CARM MUNICIPAL AIRPORT  
 CARM, ILLINOIS**

IL PROJ.: CUL-3683 A.I.P. PROJ.: J-17-0109-B7

Heli. Project No. 801-07TXXD.0800 Filename: R-301XS.DWG Scale: 1"=20' Horiz., 1"=1' Vert. Date: 03/09/07	LAYOUT DRAWN: CCC/ZSH REVIEWED: CAH	03/09/07 03/09/07 03/27/07
---	---	----------------------------------



**EXTEND PARTIAL  
 PARALLEL TAXIWAY**

PROPOSED TAXIWAY "A"  
 CROSS-SECTIONS  
 STA. 16+25 TO STA. 16+50