


APR 27, 2007 8:03 AM BAK  
 I:\AIRPORTS\CARMI\801-07TAXI\AIRPORT\SHEETS\R-315XS.DWG - STA. 28+50 TO STA. 29+00

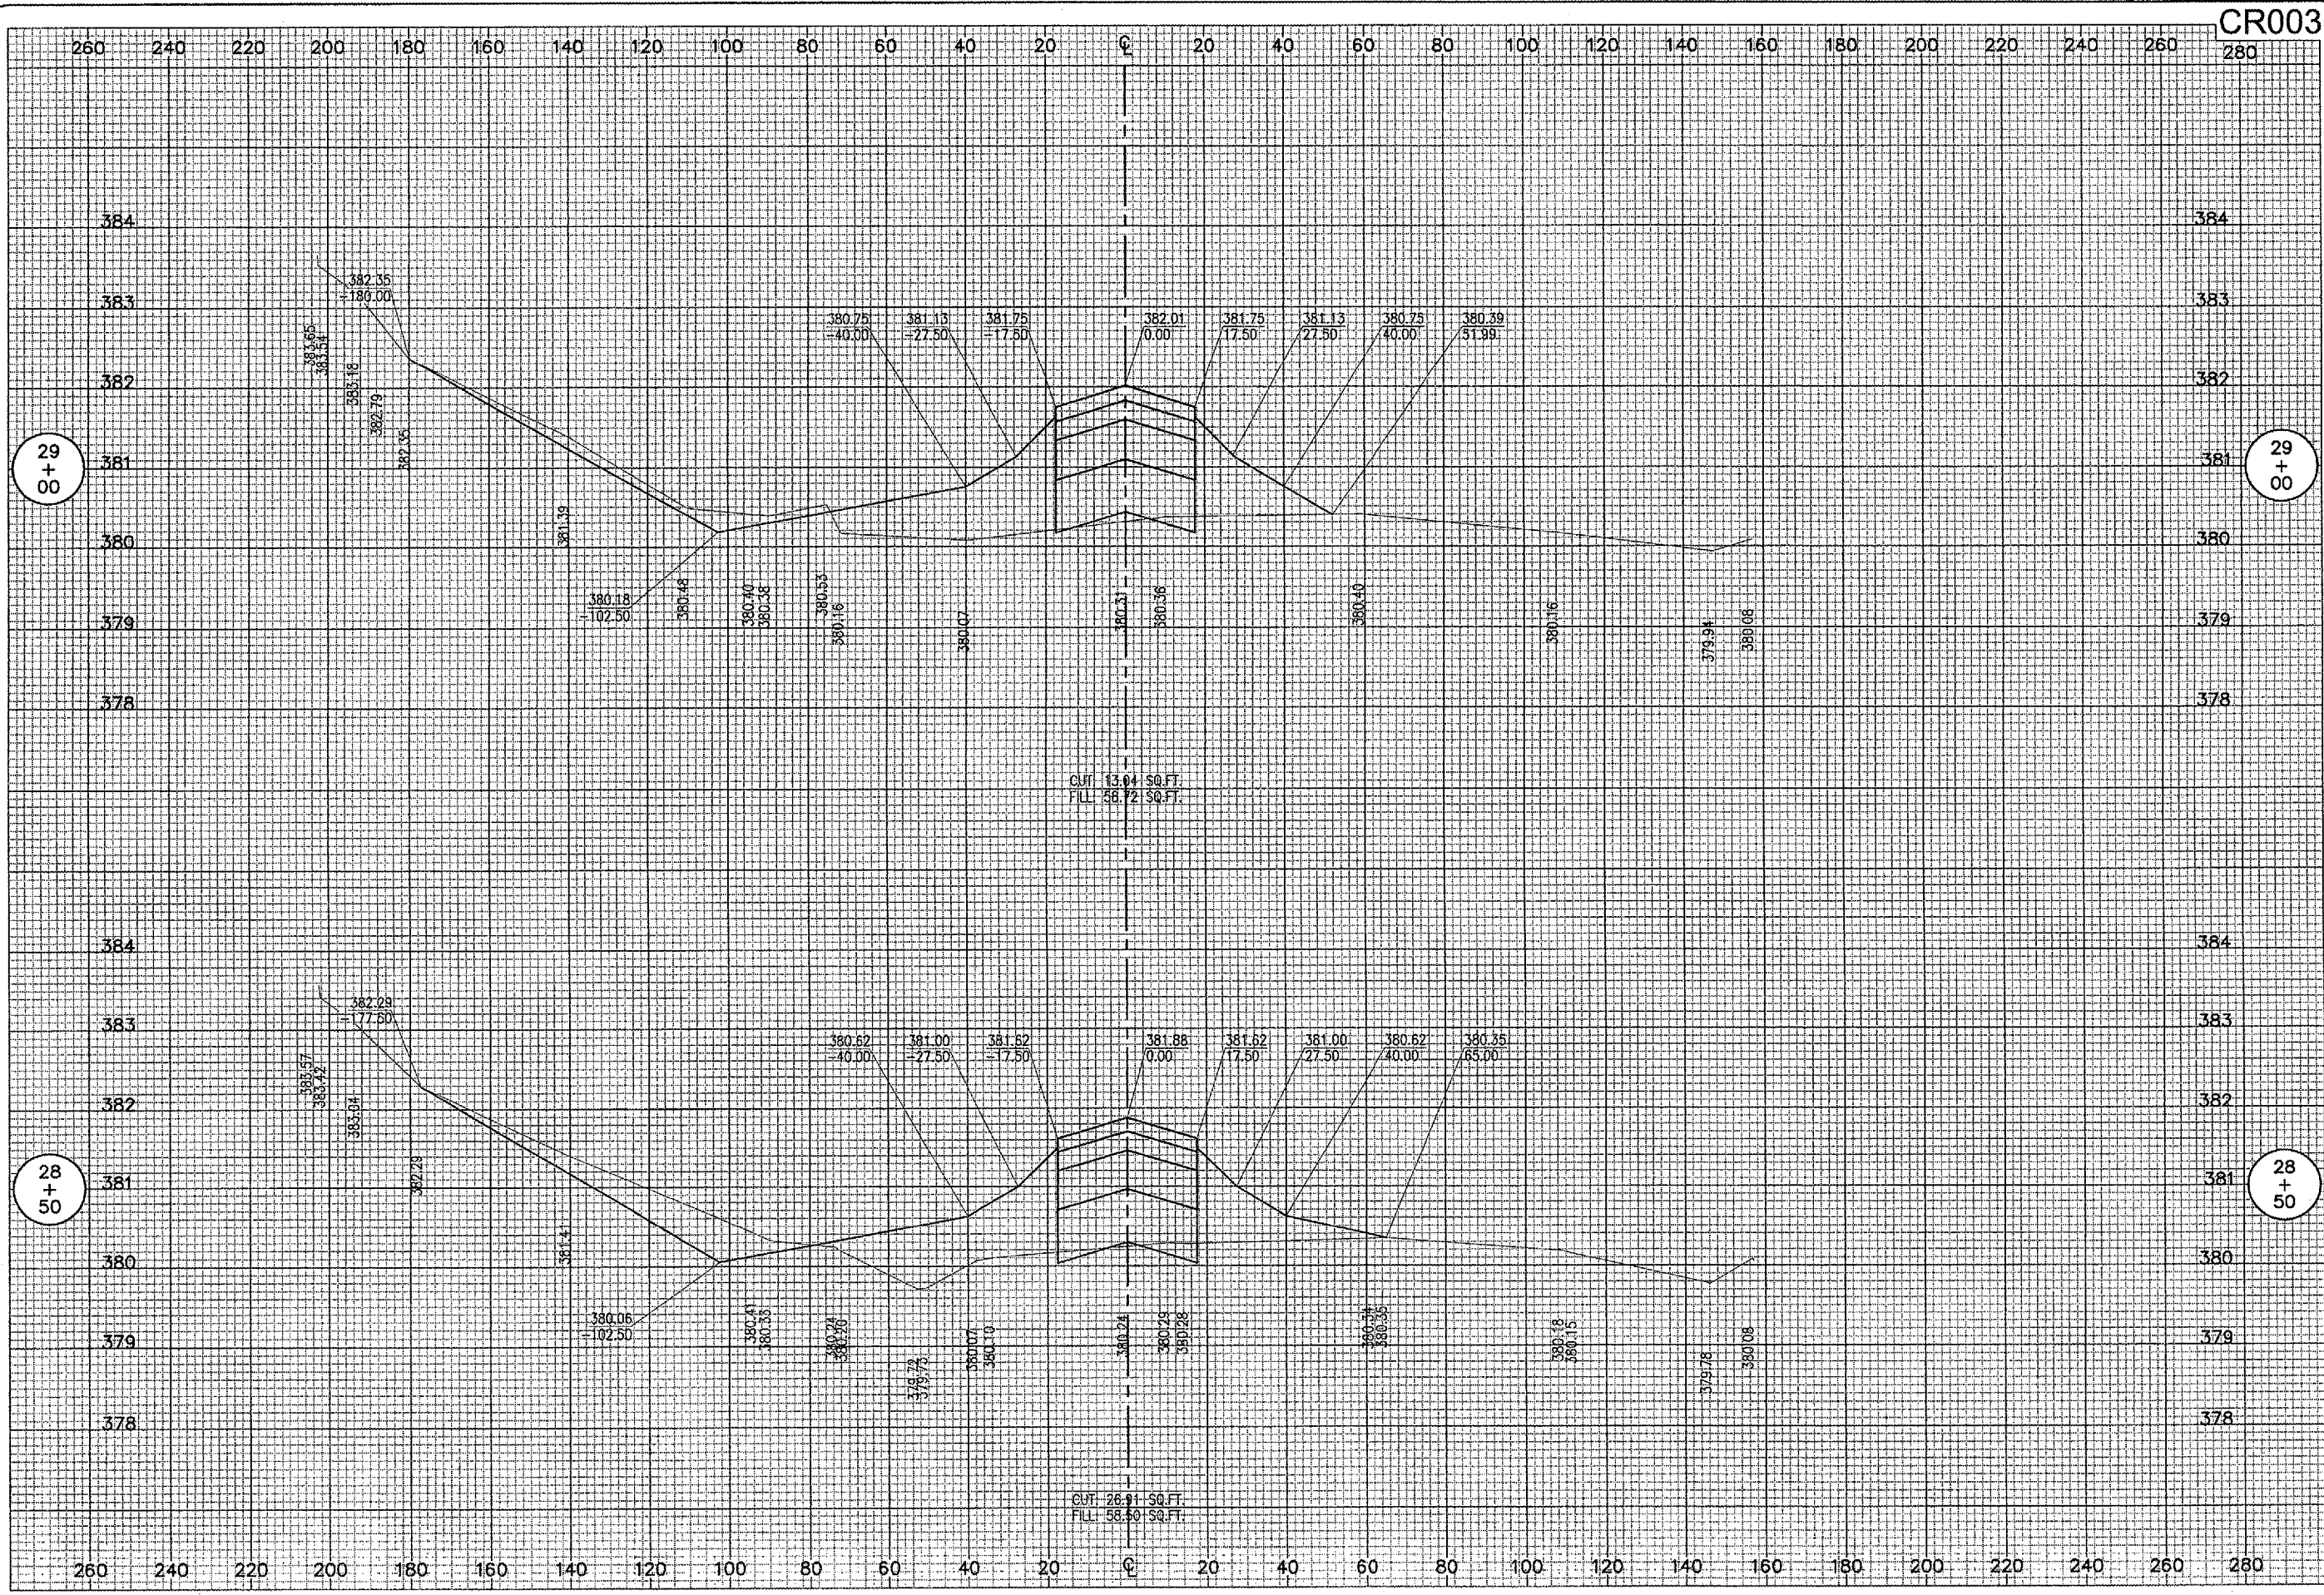

CR003

29  
+  
00

29  
+  
00

28  
+  
50

28  
+  
50

CUT: 13.04 SQ.FT.  
 FILL: 56.72 SQ.FT.


CUT: 26.91 SQ.FT.  
 FILL: 58.60 SQ.FT.

DATE	REVISION	BY

CARMi MUNICIPAL AIRPORT  
 CARMi, ILLINOIS

IL PROJ.: CUL-3683 A.I.P. PROJ.: 3-17-01-09-B7

IPI Project No. 801-07TAXI 0800 Filename R-315XS.DWG Scale 1"=20' Horiz, 1"=1' Vert. Date 03/09/07	LAYOUT DRAWN CCC/ZSH REVIEWED CAH	SEP 03/09/07 CCC/ZSH 03/09/07 CAH 03/27/07
---	---	--

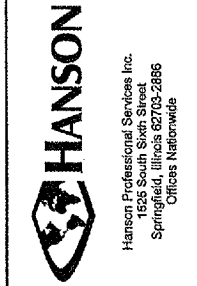

EXTEND PARTIAL  
 PARALLEL TAXIWAY

PROPOSED TAXIWAY "A"  
 CROSS-SECTIONS  
 STA. 28+50 TO STA. 29+00