


APR 30, 2007 3:35 PM CCC  
 I:\AIRPORTS\CARMI\801-07TKY\AIRPORT\SHEETS\801-07TKY.DWG - STA. 30+50 TO STA. 31+00

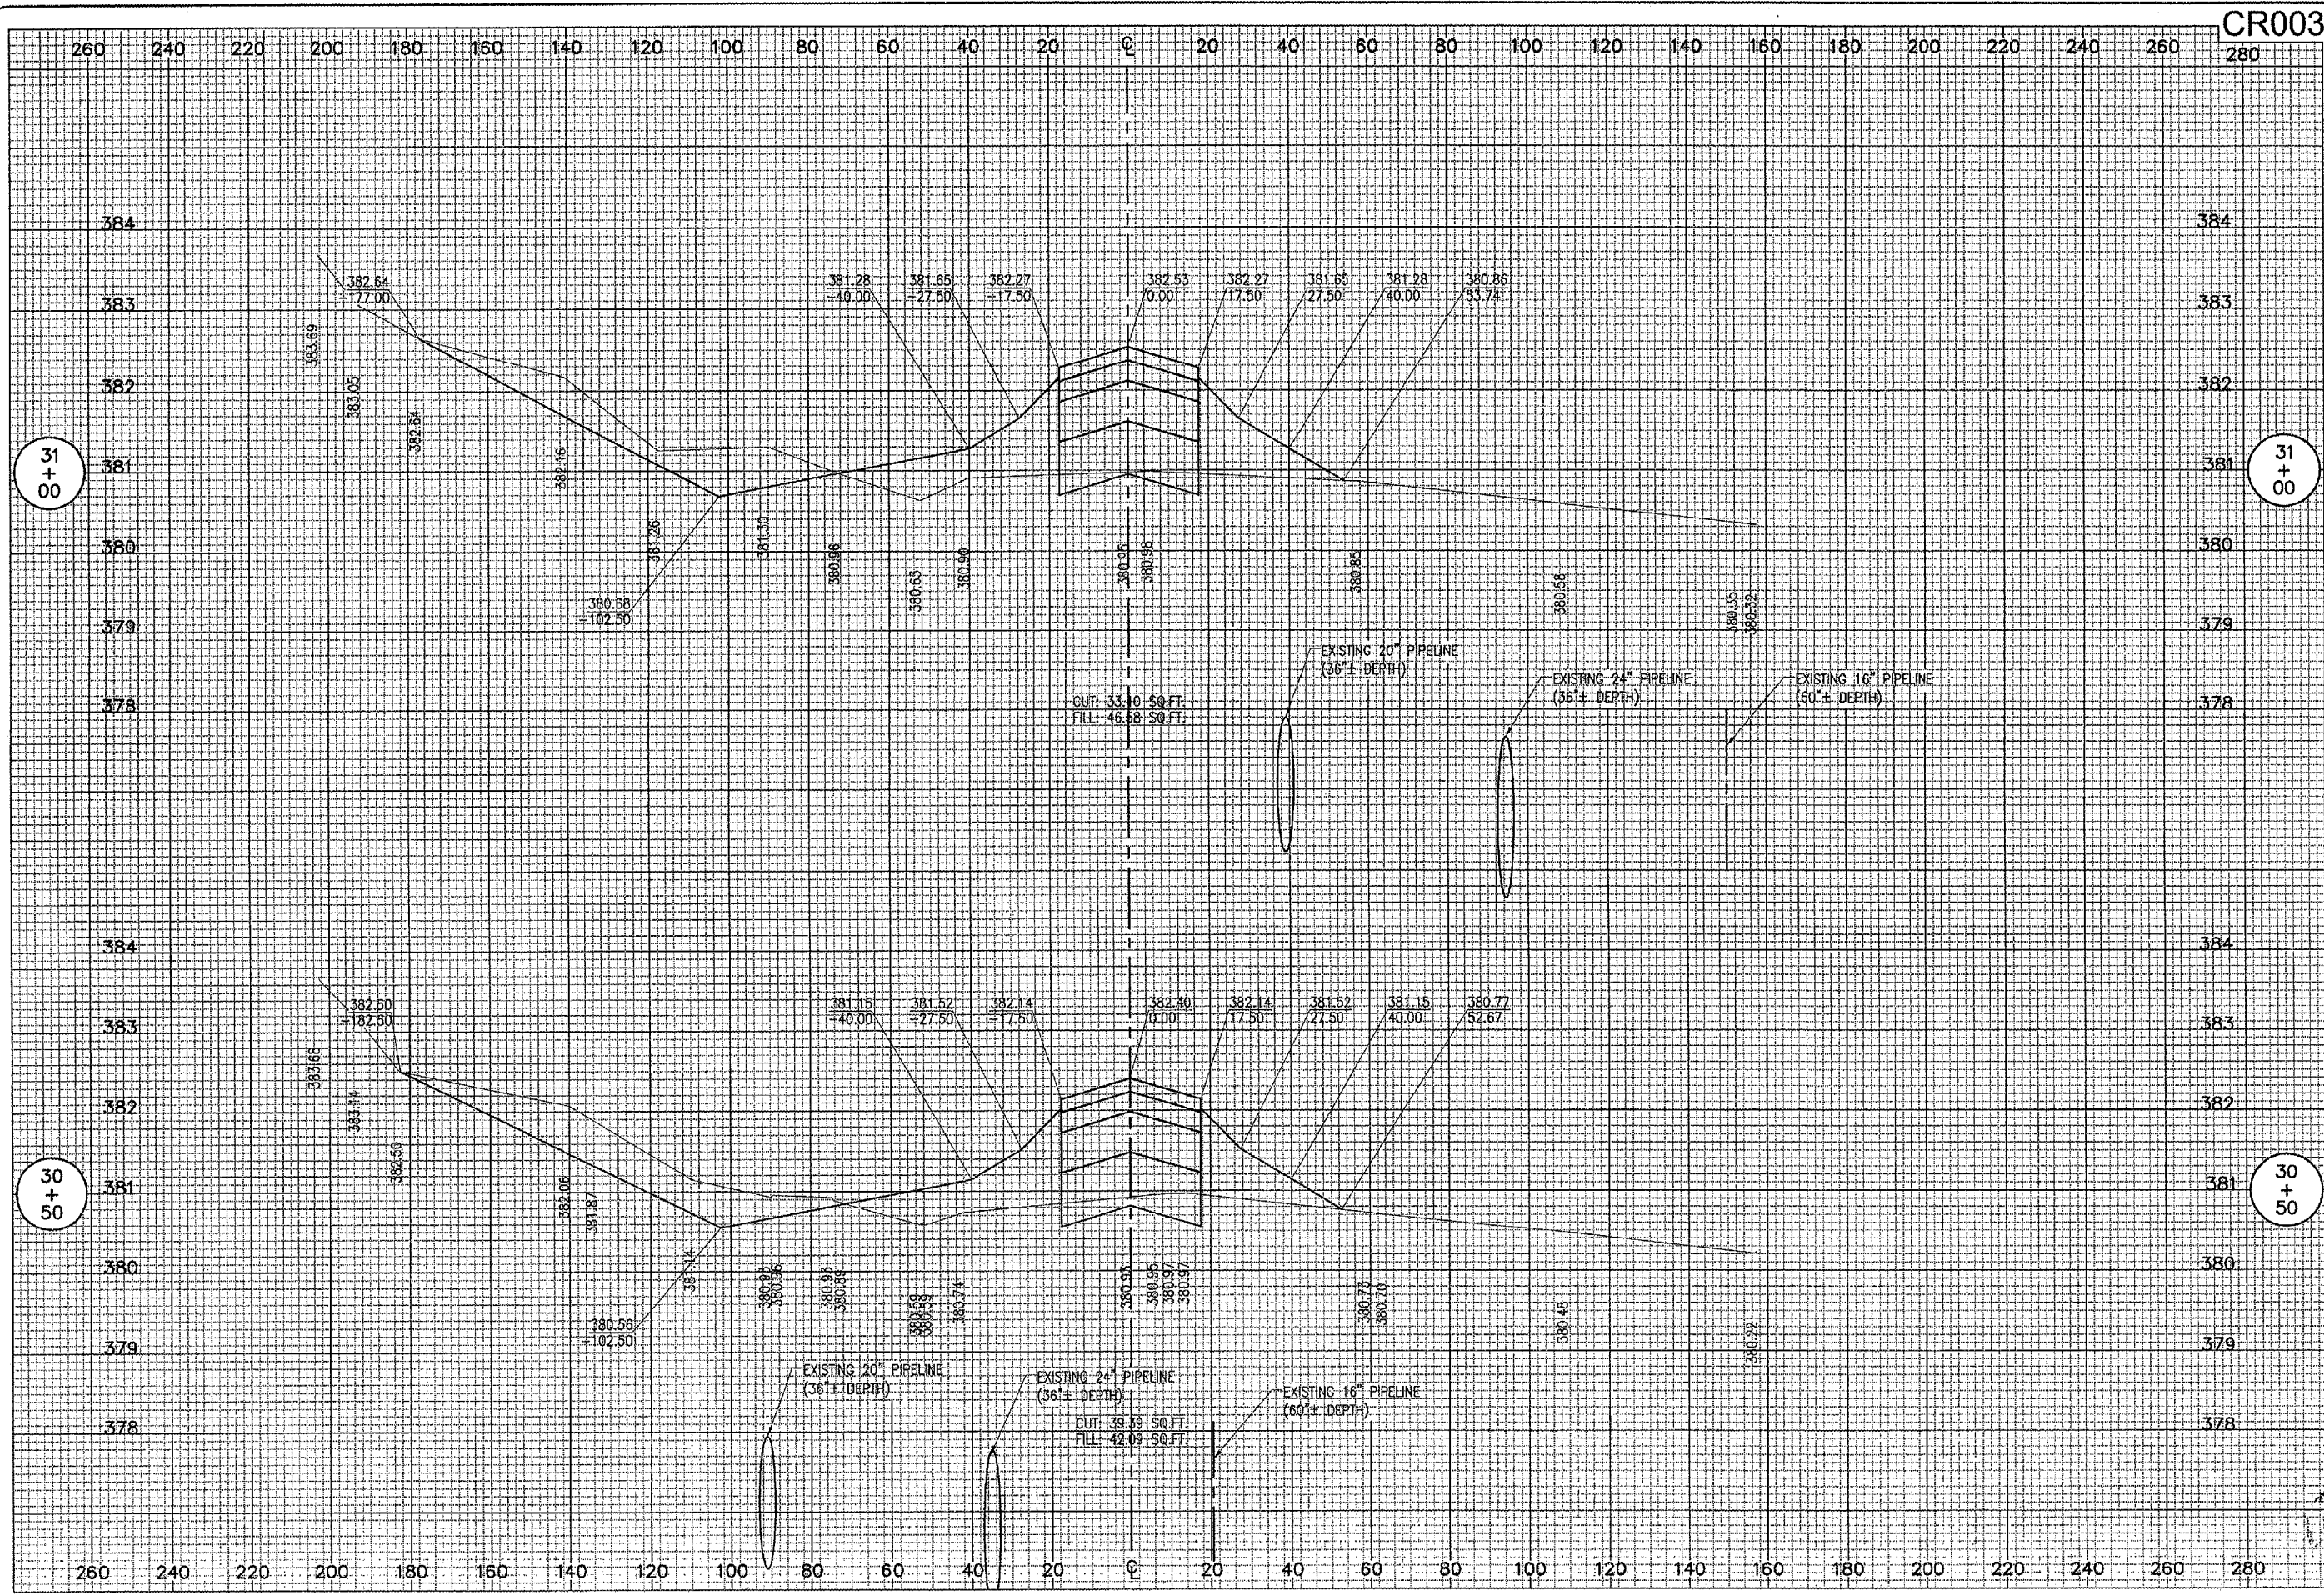

CR003

31  
+  
00

31  
+  
00

30  
+  
50

30  
+  
50

DATE	REVISION	BY

**CARMI MUNICIPAL AIRPORT**  
**CARMI, ILLINOIS**

IL PROJ.: CUL-3683  
 A.I.P. PROJ.: 3-17-0109-87

HEI Project No. 801-07TKYD.0800	
Filename: R-317XS.DWG	
Scale: 1"=20' Horiz., 1"=1' Vert.	
Date: 03/09/07	
LAYOUT: SEP 03/09/07	
DRAWN: CCC/ZSH 03/09/07	
REVIEWED: CAH 03/27/07	



**EXTEND PARTIAL  
 PARALLEL TAXIWAY**

**PROPOSED TAXIWAY "A"  
 CROSS-SECTIONS**

STA. 30+50 TO STA. 31+00