


APR 27, 2007 8:05 AM BAK
 U:\AIRPORTS\CARMI\801-07TXX\AIRPORT\SHEETS\R-318XS.DWG - STA. 31+50 TO STA. 32+00

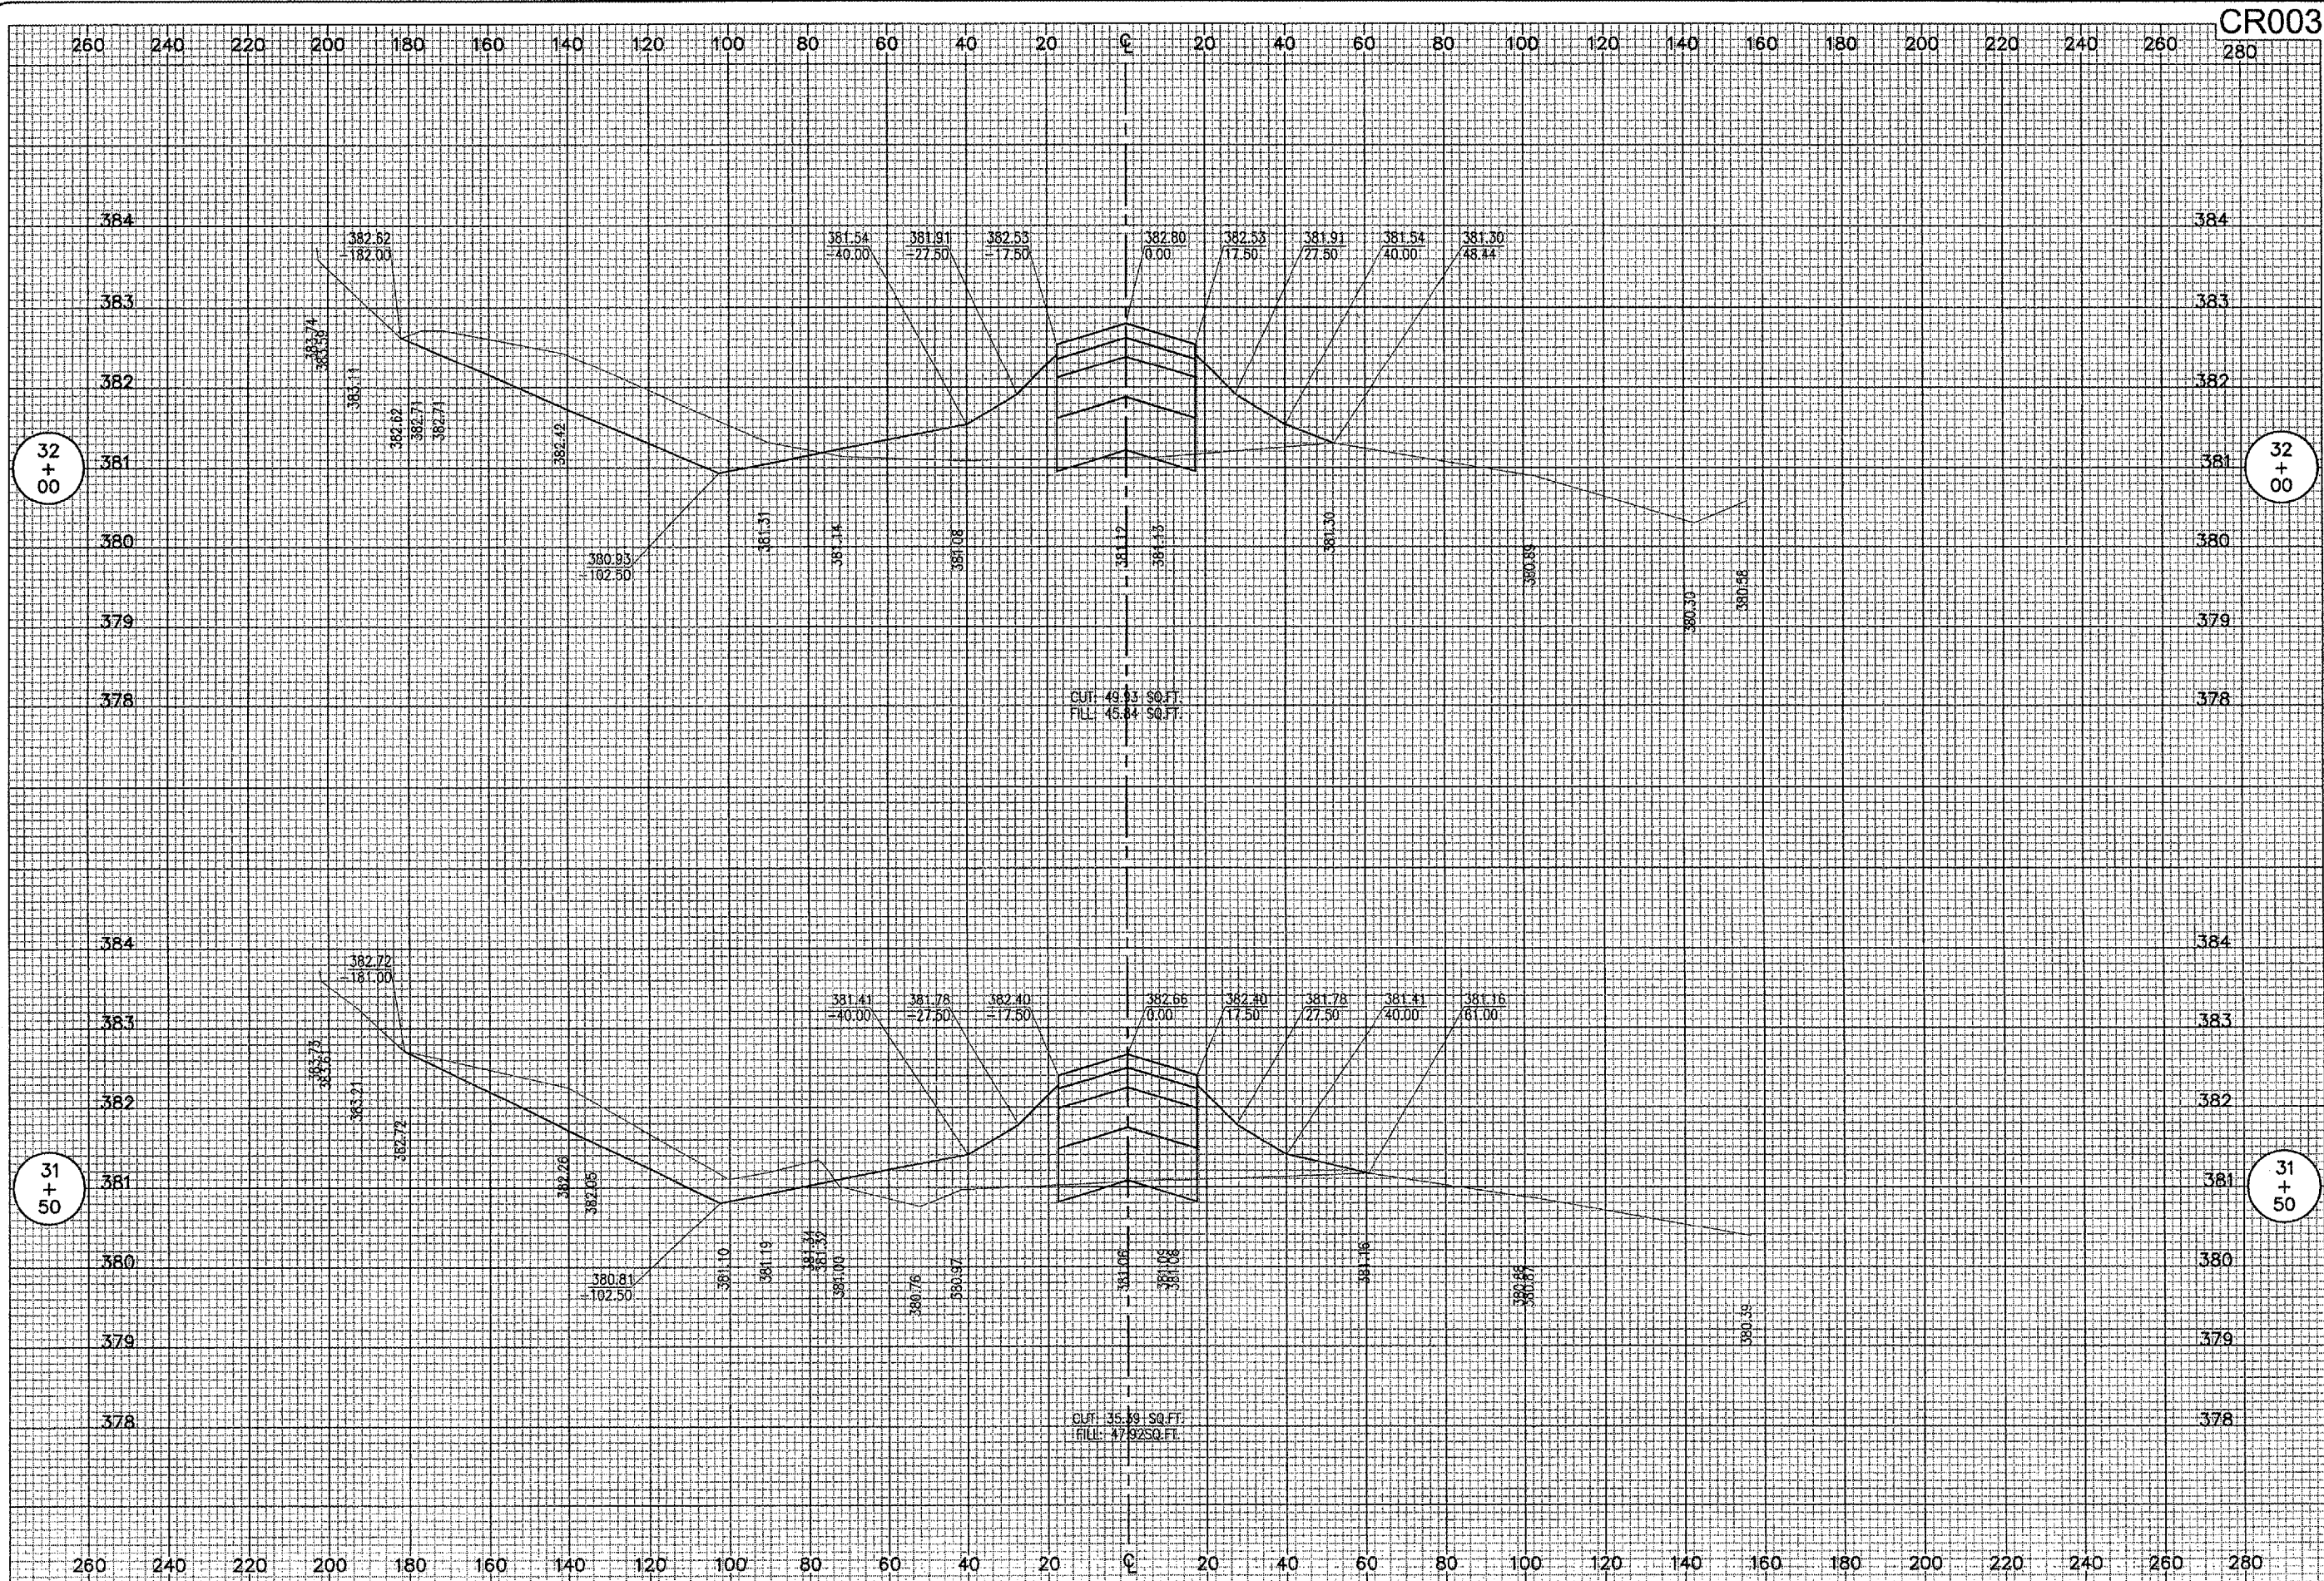

32
+
00

32
+
00

31
+
50

31
+
50

CR003

DATE	REVISION	BY

CARMI MUNICIPAL AIRPORT
CARMI, ILLINOIS

IL PROJ.: CUL-3683 A.I.P. PROJ.: 3-17-0109-87

Project No.	801-07TXXD 0800
Filename	R-318XS.DWG
Scale	1"=20' Horiz., 1"=1' Vert.
Date	03/09/07
LAYOUT	SEP 03/09/07
DRAWN	CCC/ZSH 03/09/07
REVIEWED	CAH 03/27/07



Hanson Professional Services Inc.
 Springfield, Illinois 62768-2886
 Offices Nationwide

**EXTEND PARTIAL
 PARALLEL TAXIWAY**
PROPOSED TAXIWAY "A"
CROSS-SECTIONS
 STA. 31+50 TO STA. 32+00