


APR 27, 2007 8:06 AM BAK  
 I:\AIRPORTS\CARM\801-07TAXY\AIRPORT\SHEETS\R-319XS.DWG - STA. 32+50 TO STA. 33+00

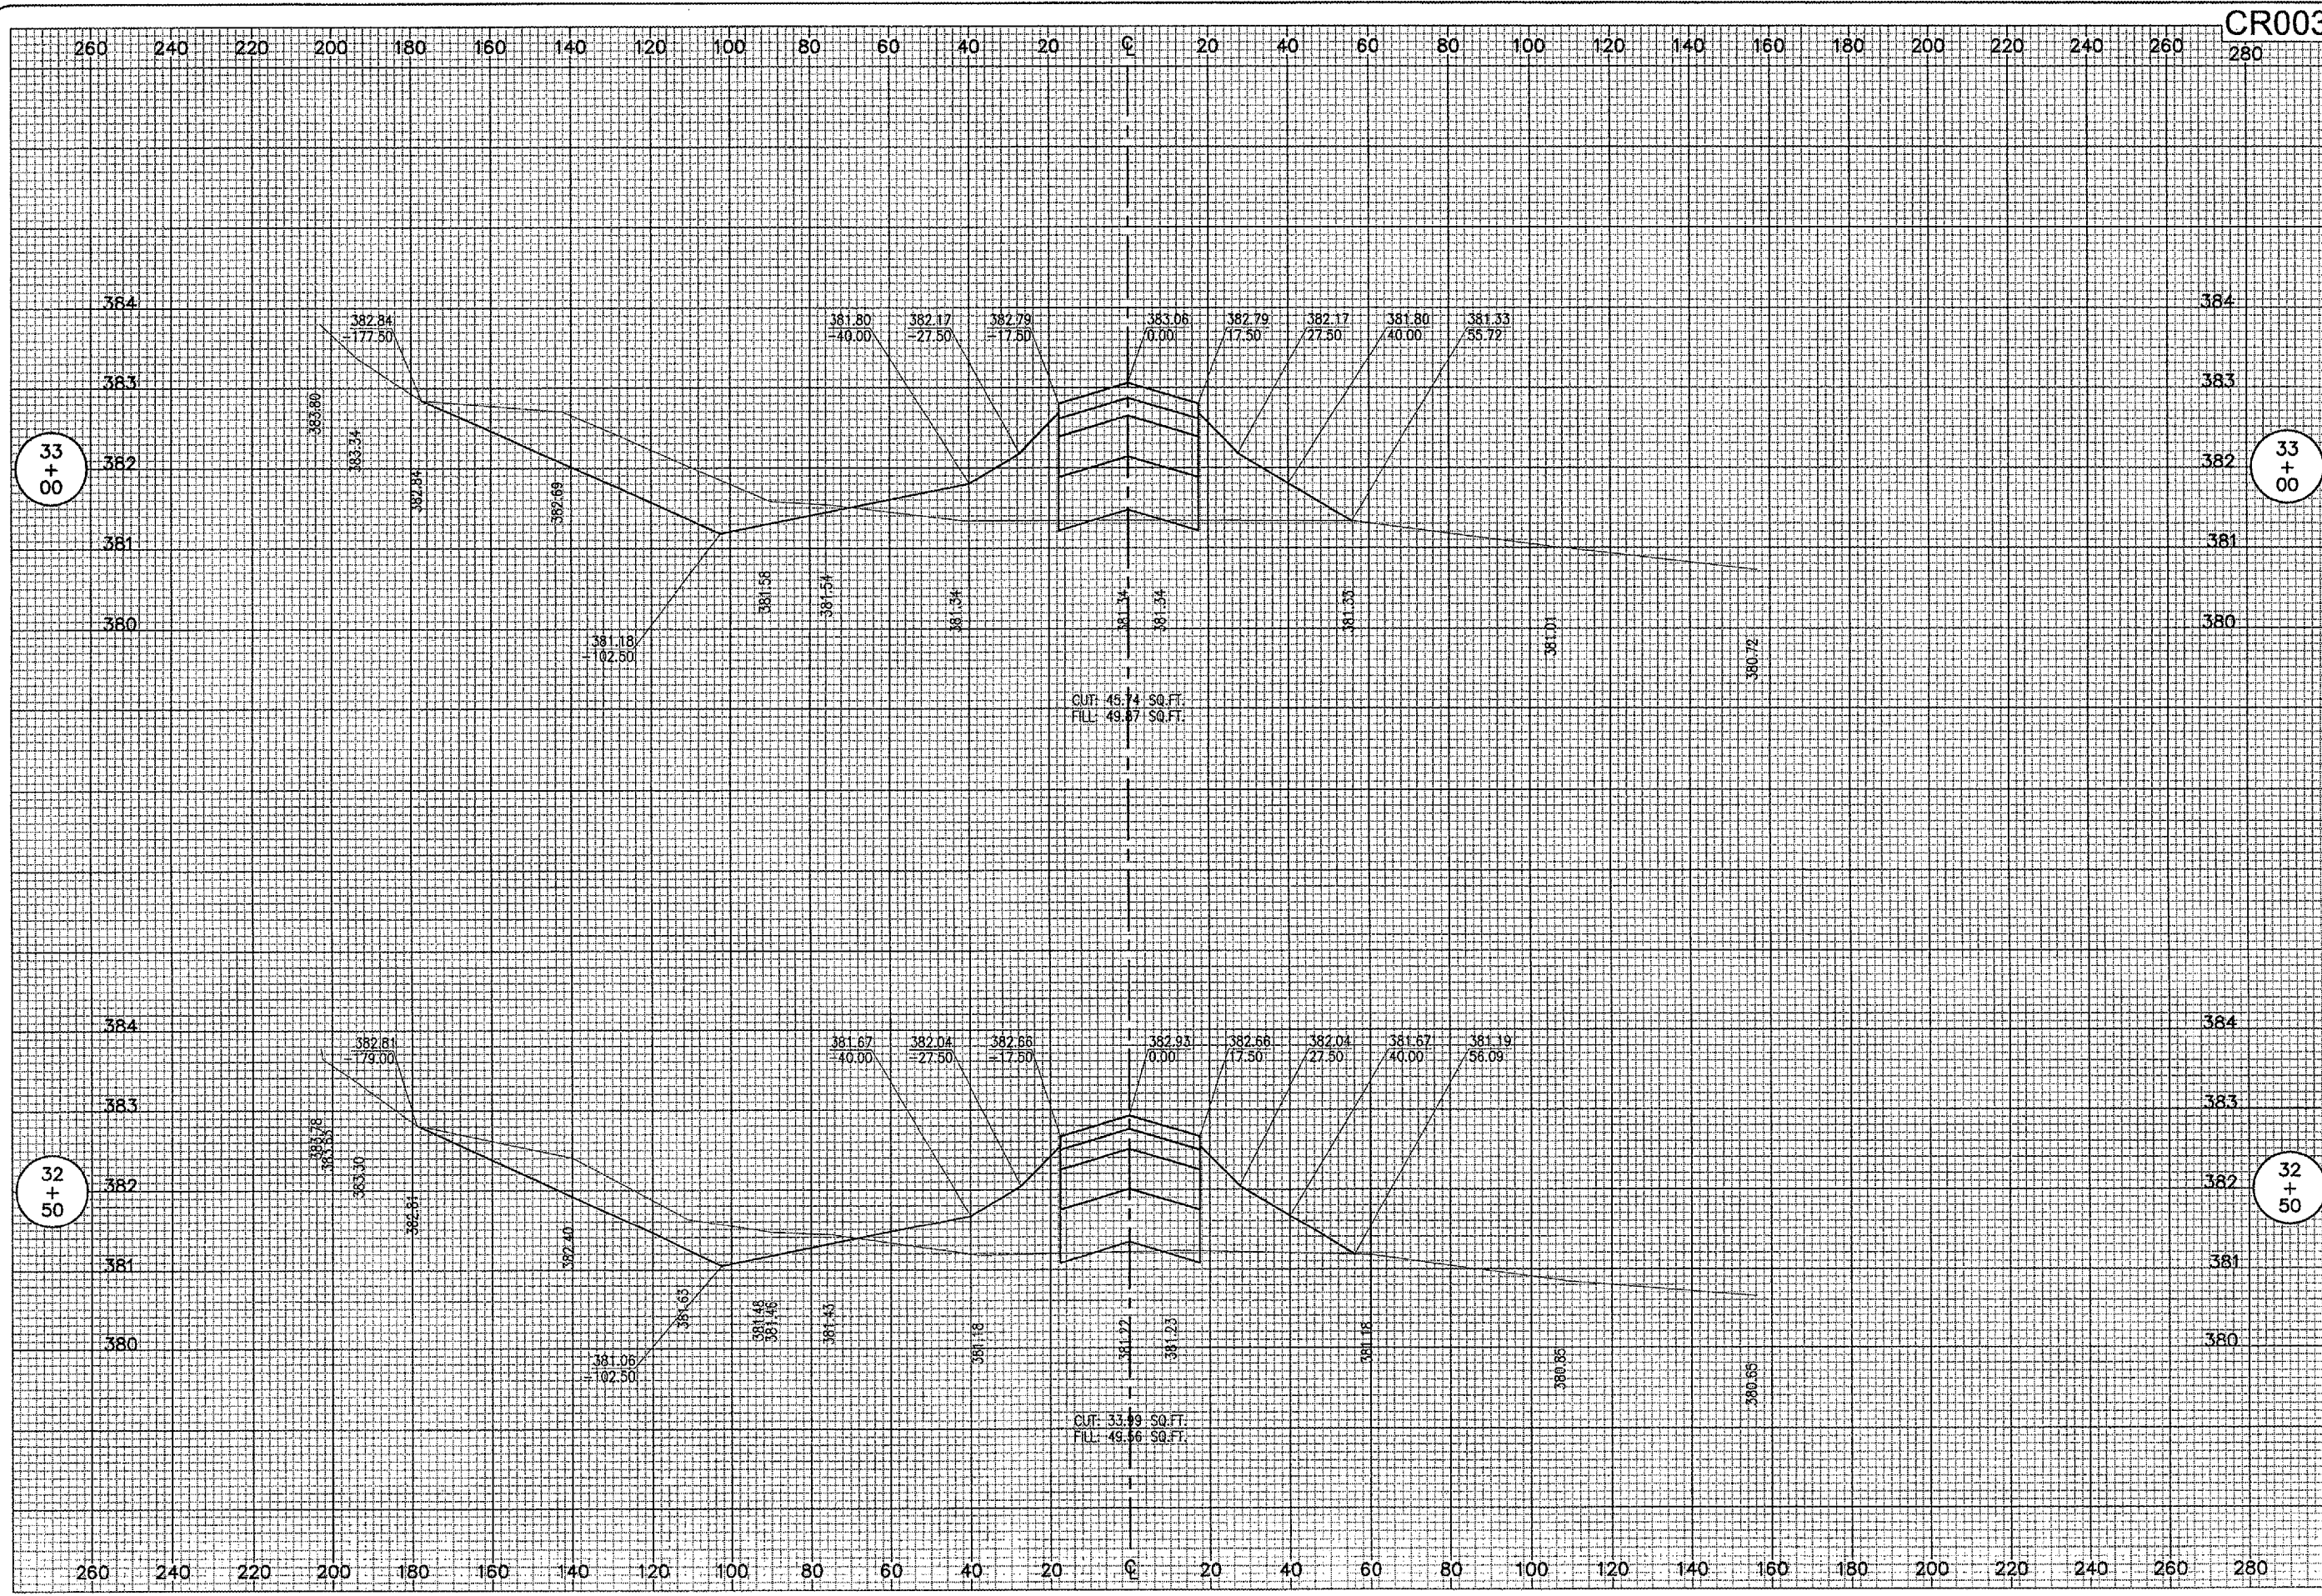

CR003

DATE	REVISION	BY

**CARM MUNICIPAL AIRPORT  
 CARM, ILLINOIS**

IL PROJ.: CUL-3683 A.I.P. PROJ.: 3-17-0109-87

ILL. Project No. 801-07TAXYD 0800 Filename: R-319XS.DWG Scale: 1"=20' Horiz., 1"=1' Vert. Date: 03/09/07	LAYOUT DRAWN: CCC/ZSH REVIEWED: CAH	SEP 03/09/07 CCC/ZSH 03/09/07 CAH 03/27/07
---	---	--



Hanson Professional Services, Inc.  
 1624 South Sixth Street  
 Springfield, Illinois 62703-2888  
 Offices Nationwide

**EXTEND PARTIAL  
 PARALLEL TAXIWAY  
 PROPOSED TAXIWAY "A"  
 CROSS-SECTIONS  
 STA. 32+50 TO STA. 33+00**