


APR 27, 2007 8:07 AM BAK
 I:\AIRPORTS\CARM\801-07TAXY\AIRPORT\SHEETS\R-321.XSDWG - STA. 34+50 TO STA. 35+00

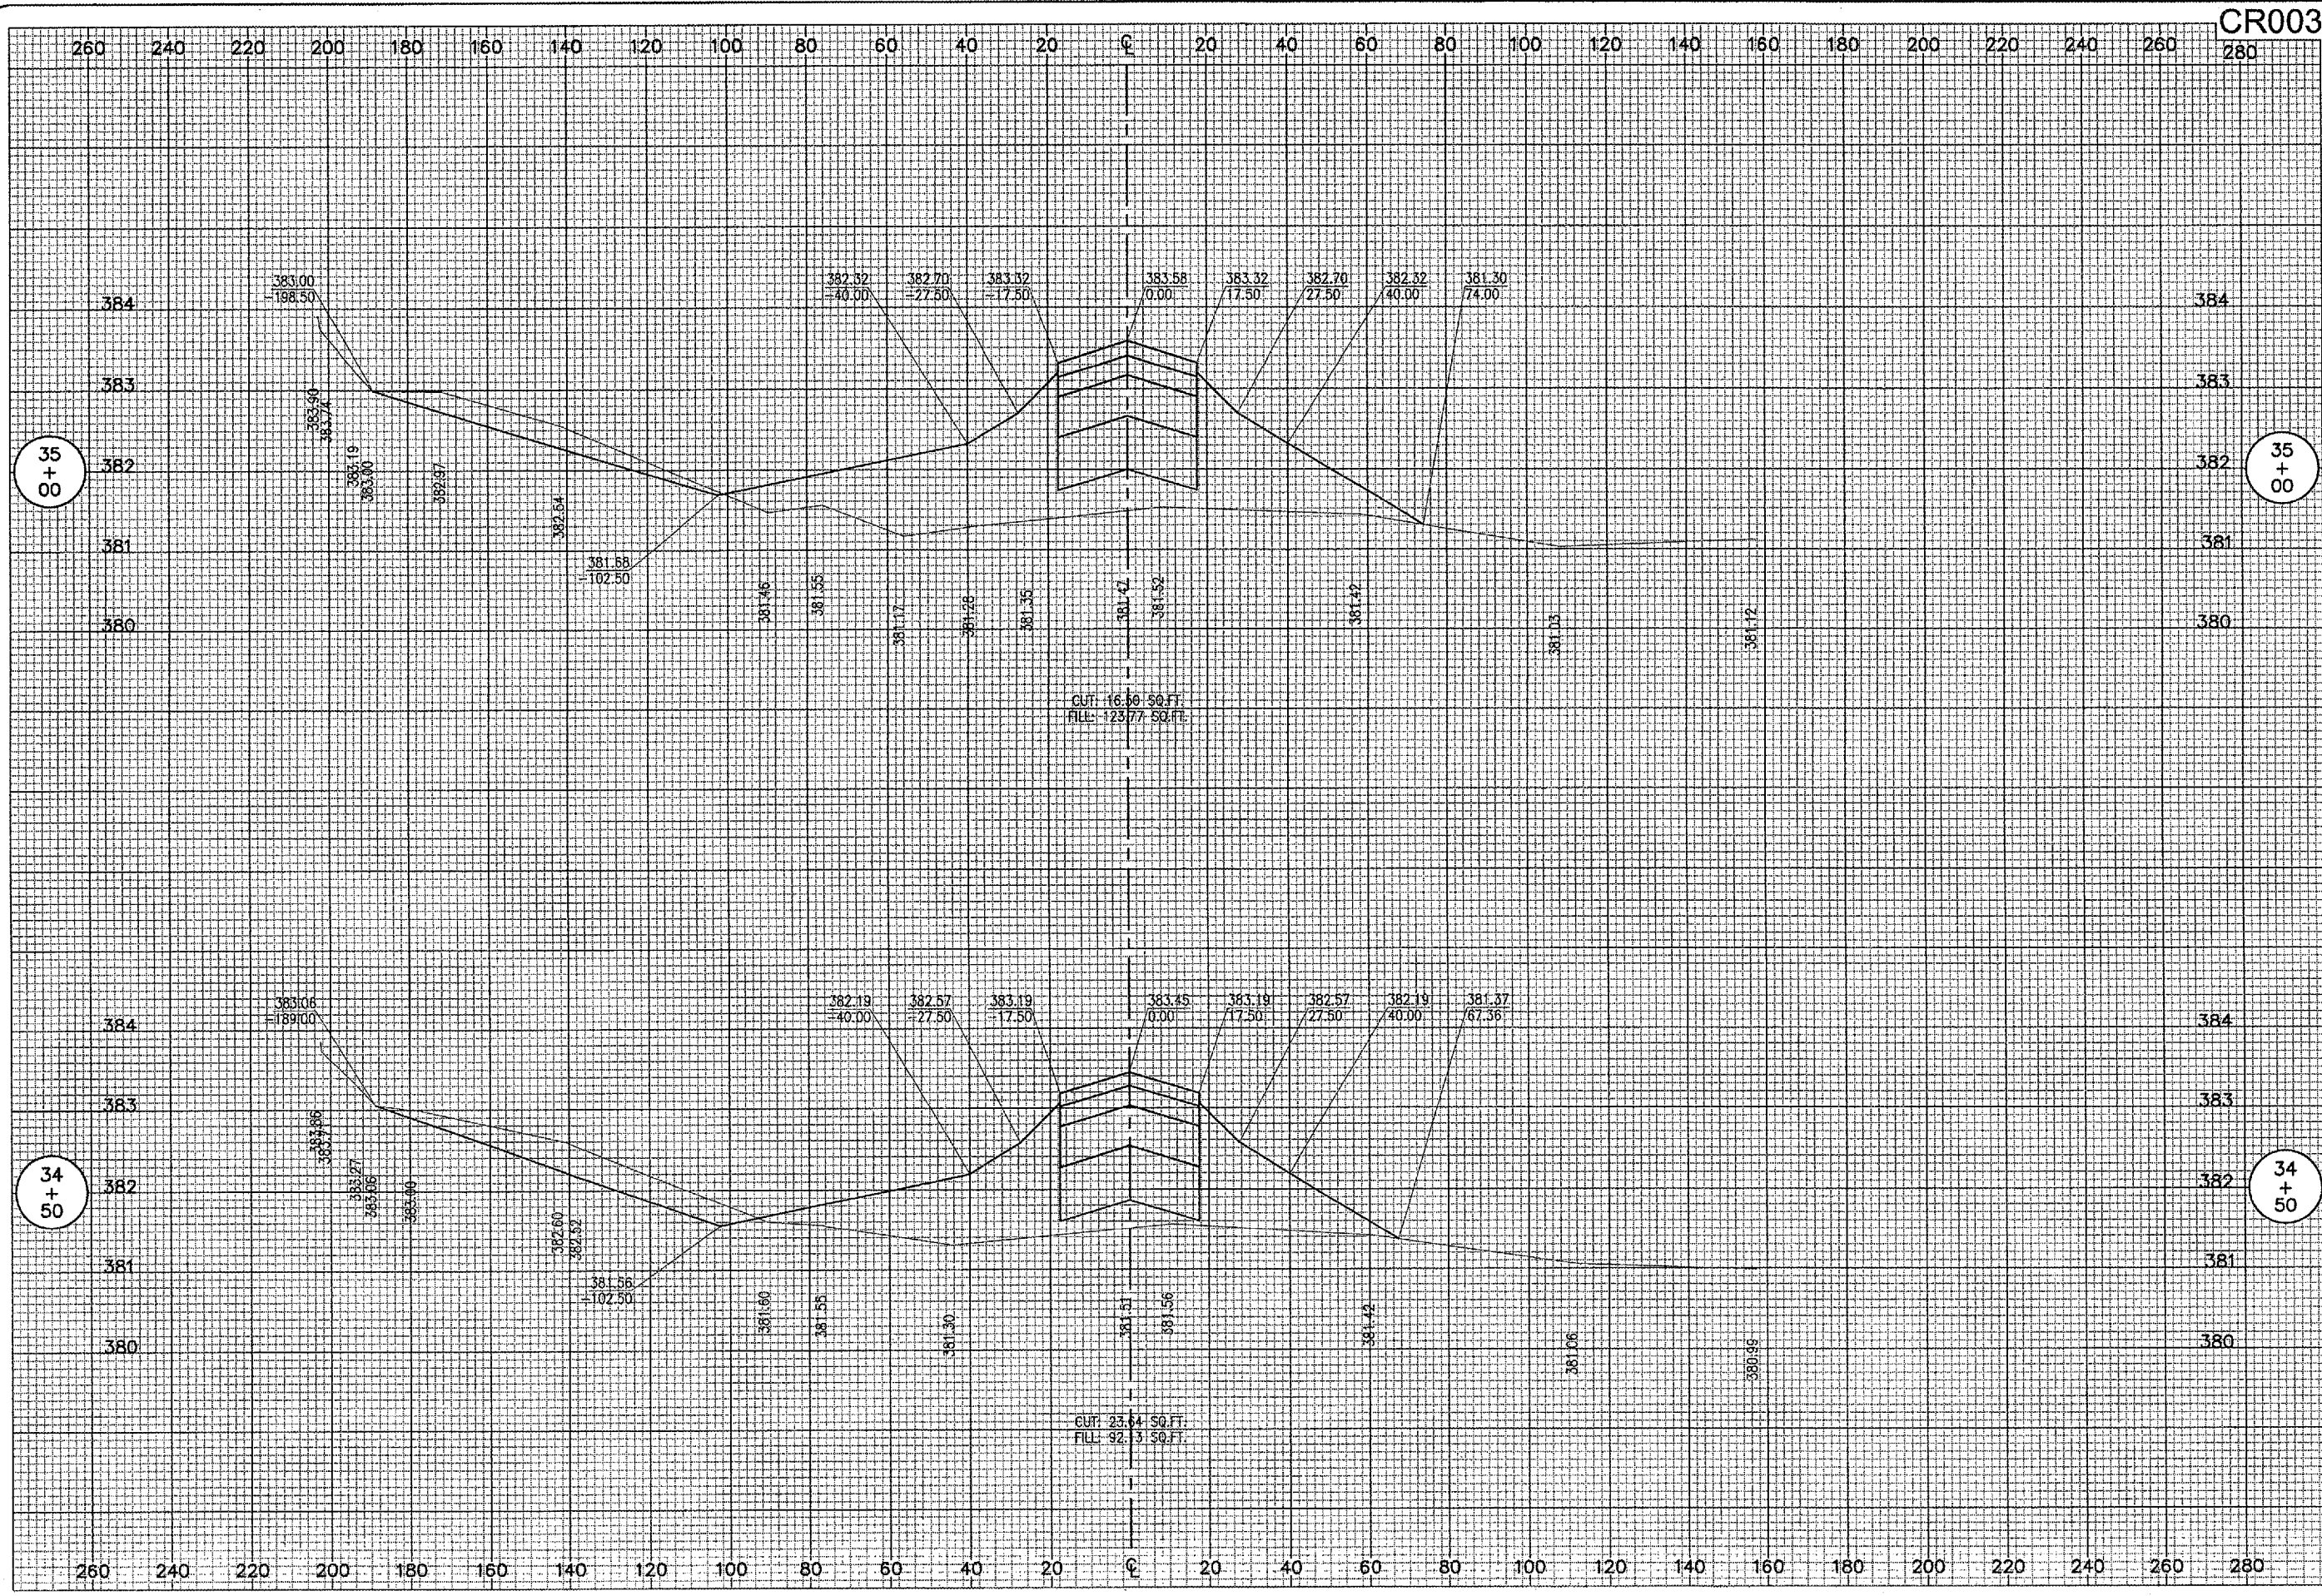

CR003


DATE	REVISION	BY

**CARM MUNICIPAL AIRPORT
 CARM, ILLINOIS**

IL PROJ.: CUI-3683 A.I.P. PROJ.: 3-17-0109-B7

LAYOUT	SEP	03/09/07
DRAWN	COC/ZSH	03/09/07
REVIEWED	CAH	03/27/07

HEI Project No. 801-07TAXY_0800
 Filename R-321.XSDWG
 Scale 1"=20' Horiz, 1"=1' Vert.
 Date 03/09/07

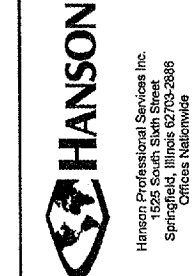

**EXTEND PARTIAL
 PARALLEL TAXIWAY
 PROPOSED TAXIWAY "A"
 CROSS-SECTIONS
 STA. 34+50 TO STA. 35+00**