

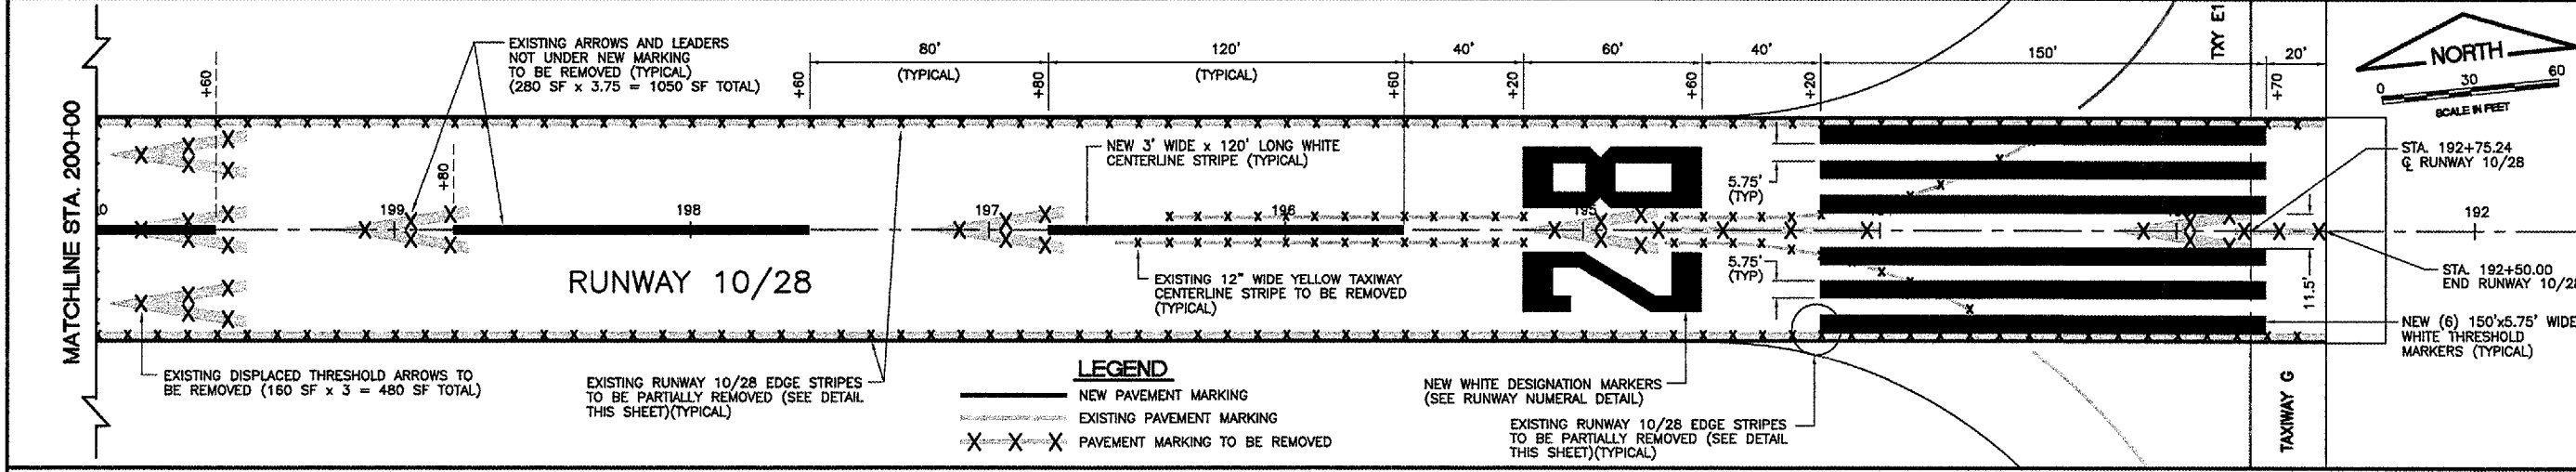
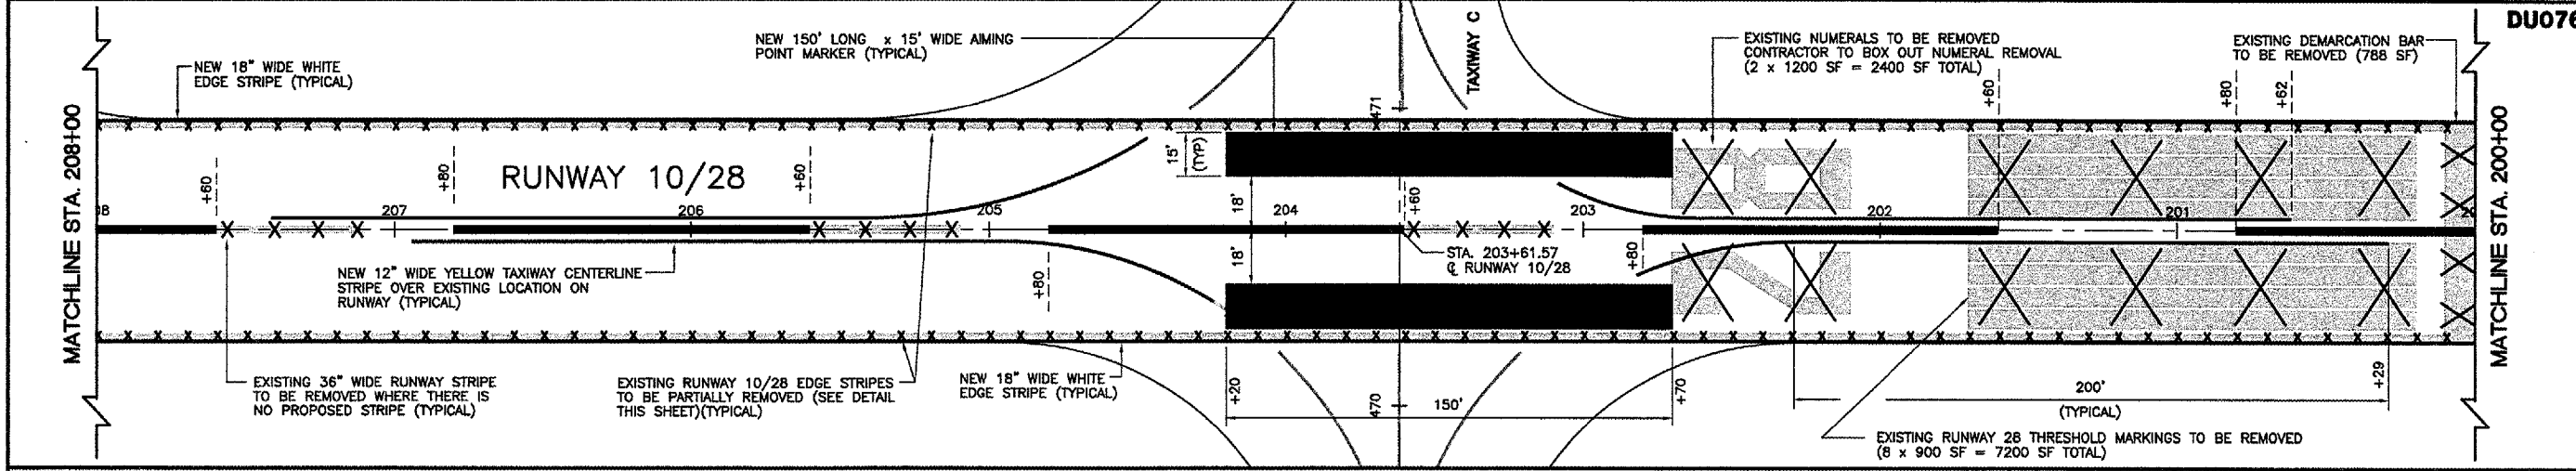


REVISIONS		
NUMBER	BY	DATE

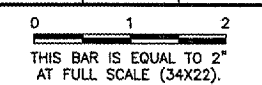


LEGEND


	NEW PAVEMENT MARKING
	EXISTING PAVEMENT MARKING
	PAVEMENT MARKING TO BE REMOVED

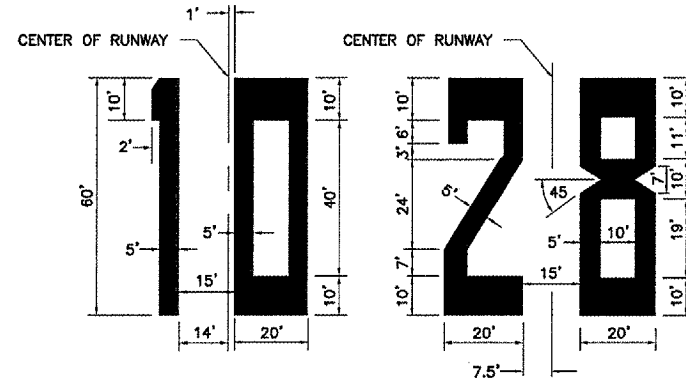

RUNWAY NUMERAL DETAILS
 NO SCALE

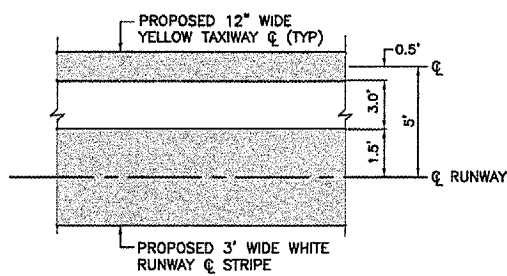

TAXIWAY TANGENT DETAIL
 NOT TO SCALE

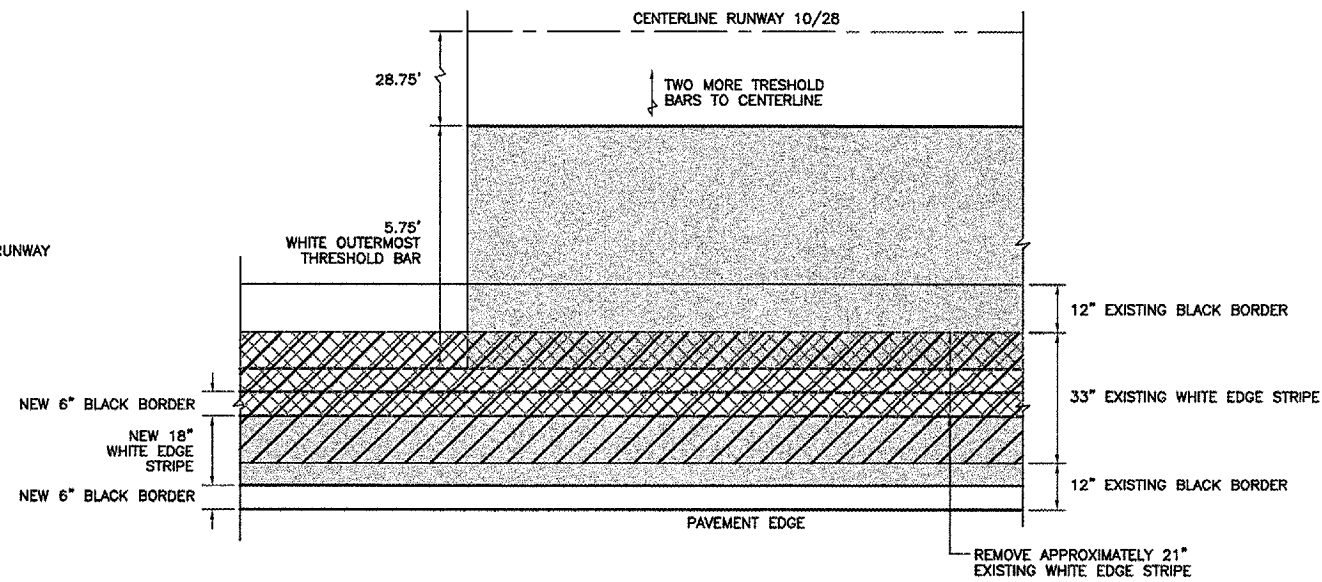

RUNWAY EDGE STRIPE REMOVAL DETAIL
 NOT TO SCALE

PAVEMENT MARKING NOTES

1. THE PAVEMENT SURFACE SHALL BE CLEAN AND DRY PRIOR TO MARKING.
2. WHEN YELLOW TAXIWAY STRIPING CROSSES ANY WHITE RUNWAY STRIPING, THE TAXIWAY STRIPE SHALL BE GAPPED 6" EACH SIDE OF RUNWAY STRIPE EXCEPT RUNWAY/RUNWAY HOLDLINES.
3. ALL RUNWAY MARKINGS ARE WHITE WITH A 6" BLACK BORDER. THE 6" BLACK BORDER WILL BE PAID FOR UNDER ITEM AR620525 - PAVEMENT MARKING - BLACK BORDER.
4. ALL TAXIWAY MARKINGS ARE YELLOW WITH A 6" BLACK BORDER. THE 6" BLACK BORDER WILL BE PAID FOR UNDER ITEM AR620525 - PAVEMENT MARKING - BLACK BORDER.

DUPAGE AIRPORT
WEST CHICAGO, ILLINOIS
REMARK RUNWAY 10-28, RUNWAY 28 PAPI
PAVEMENT MARKING PLAN
SHEET 2 AND DETAILS

© Copyright CMT, Inc.
CMT
 CRAWFORD, MURPHY & TILLY, INC.
 CONSULTING ENGINEERS
 License No. 84-000613



DESIGN BY:	JRL
DRAWN BY:	JRO
CHECKED BY:	DLP
APPROVED BY:	
DATE:	04/20/07
JOB No:	07257-04
IL PROJECT: DPA-3695 A.I.P. PROJECT: 3-17-0017-B21	
SHEET 4 OF 10 SHEETS	