


APR 27, 2007 8:22 AM BAK
 I:\AIRPORTS\EFFINGHAM\B04-07RWY\AIRPORT\SHEETS\R-121CON.DWG - TX


EF004

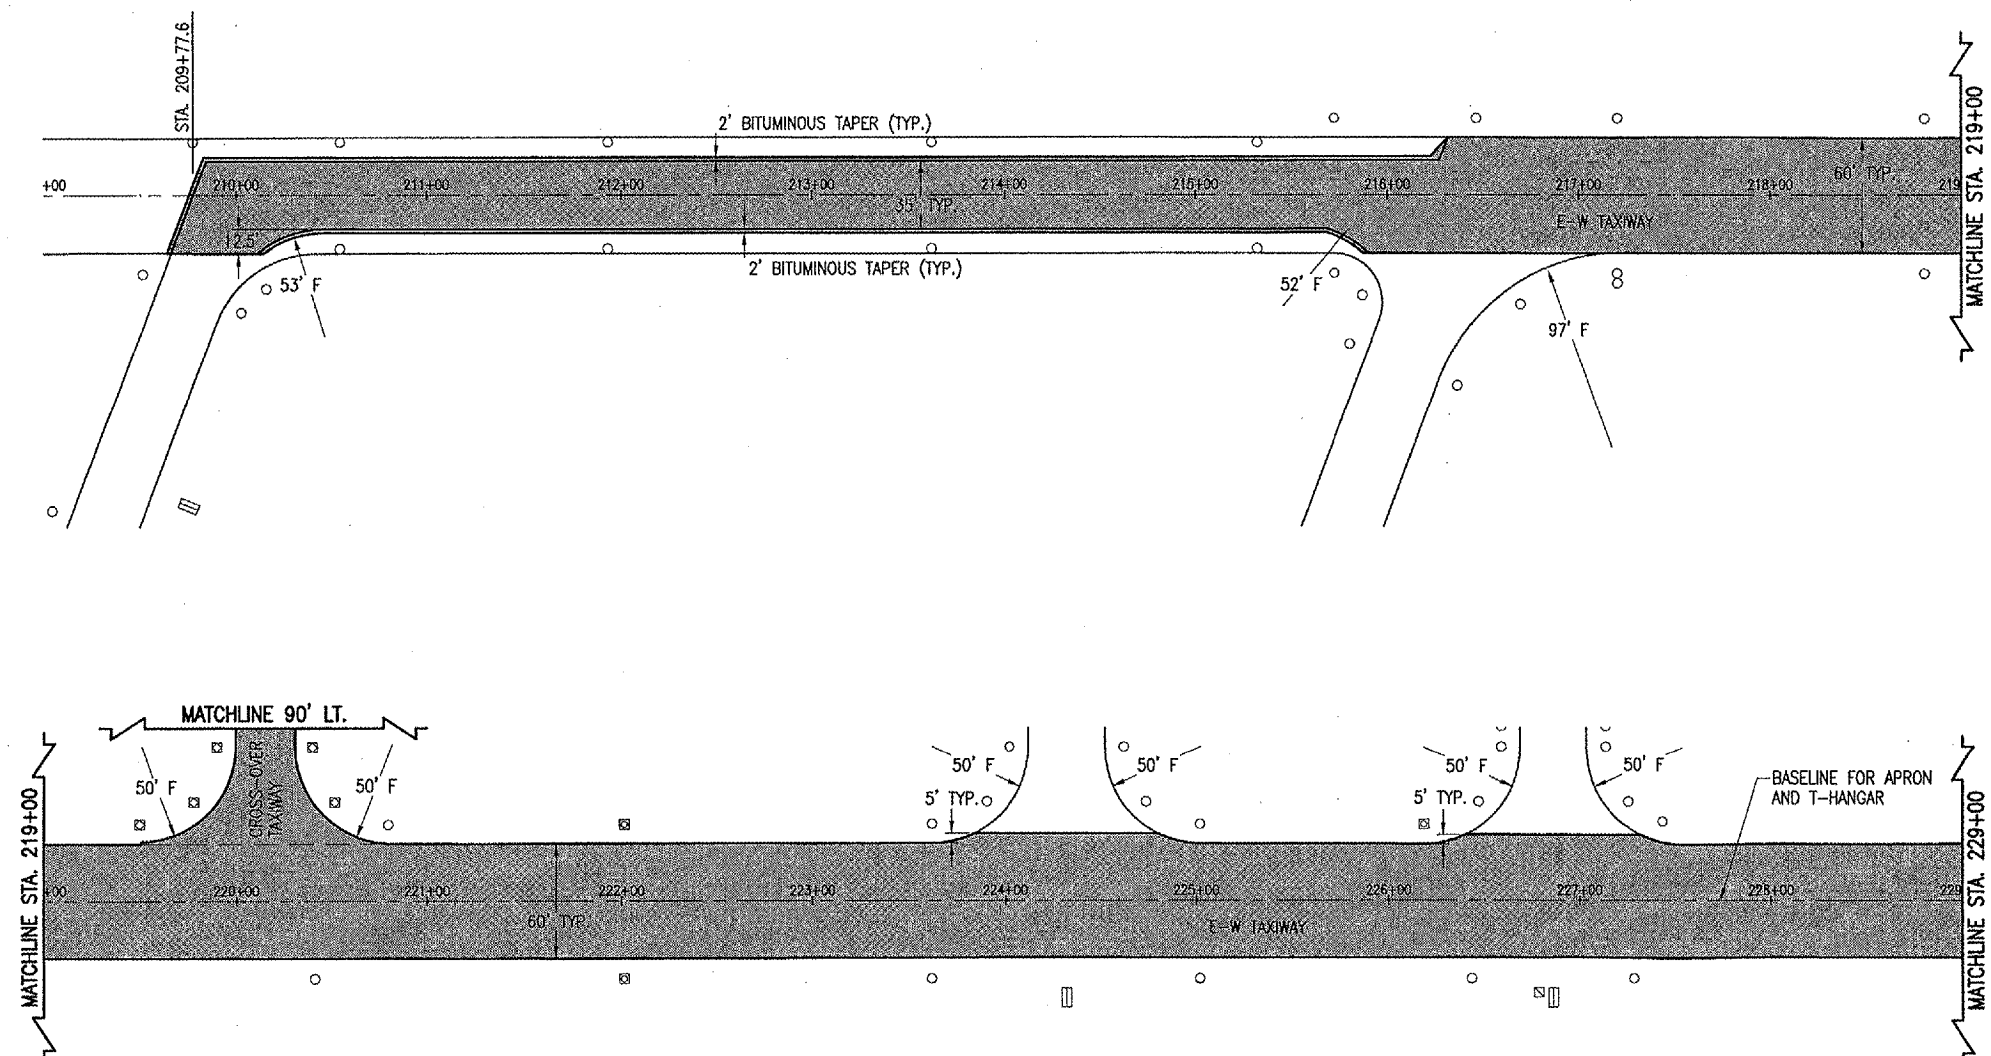

EAST - WEST TAXIWAY QUANTITIES				
ITEM NO.	DESCRIPTION	UNIT	QUANTITY	AS BUILT QUANTITY
AR402622	POROUS FRICTION COURSE, 0.10'	S.Y.	11,477	
AR603510	BITUMINOUS TACK COAT	GAL.	3,018	

NOTE
 EAST-WEST TAXIWAY QUANTITIES BEGIN AT STA. 229+00, BUT DO NOT INCLUDE CROSS-OVER TAXIWAY.

- LEGEND**
- EXISTING PAVEMENT
 - PROPOSED POROUS FRICTION COURSE OVERLAY
 - EXISTING STAKE MOUNTED TAXIWAY LIGHT
 - EXISTING BASE MOUNTED TAXIWAY LIGHT
 - EXISTING TAXIWAY REFLECTOR
 - EXISTING SPLICE CAN
 - EXISTING TAXI GUIDANCE SIGN

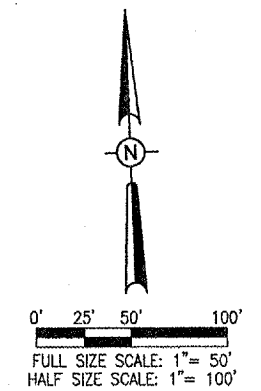

DATE	REVISION	BY

EFFINGHAM COUNTY
 MEMORIAL AIRPORT
 EFFINGHAM, ILLINOIS

A.I.P. PROJ.: 3-17-0040-B10
 I.L. PROJ.: 1H2-3686

ILL Project No. B0407RWYD_0800 Drawings R-121CON.DWG Scale 1" = 50' Date 02/15/07	LAYOUT CCC 02/15/07 DRAWN KDM 02/15/07 REVIEWED CAH 04/23/07
--	--



RECONSTRUCT
 RUNWAY 1-19

PROPOSED CONSTRUCTION
 PLAN FOR E-W TAXIWAY
 STA. 209+77.60 TO STA. 229+00