


APR 27, 2007 9:26 AM BAK
I:\AIRPORTS\EFFINGHAM_804-OTRWY\AIRPORT\SHEETS\R-302XS.DWG - Model

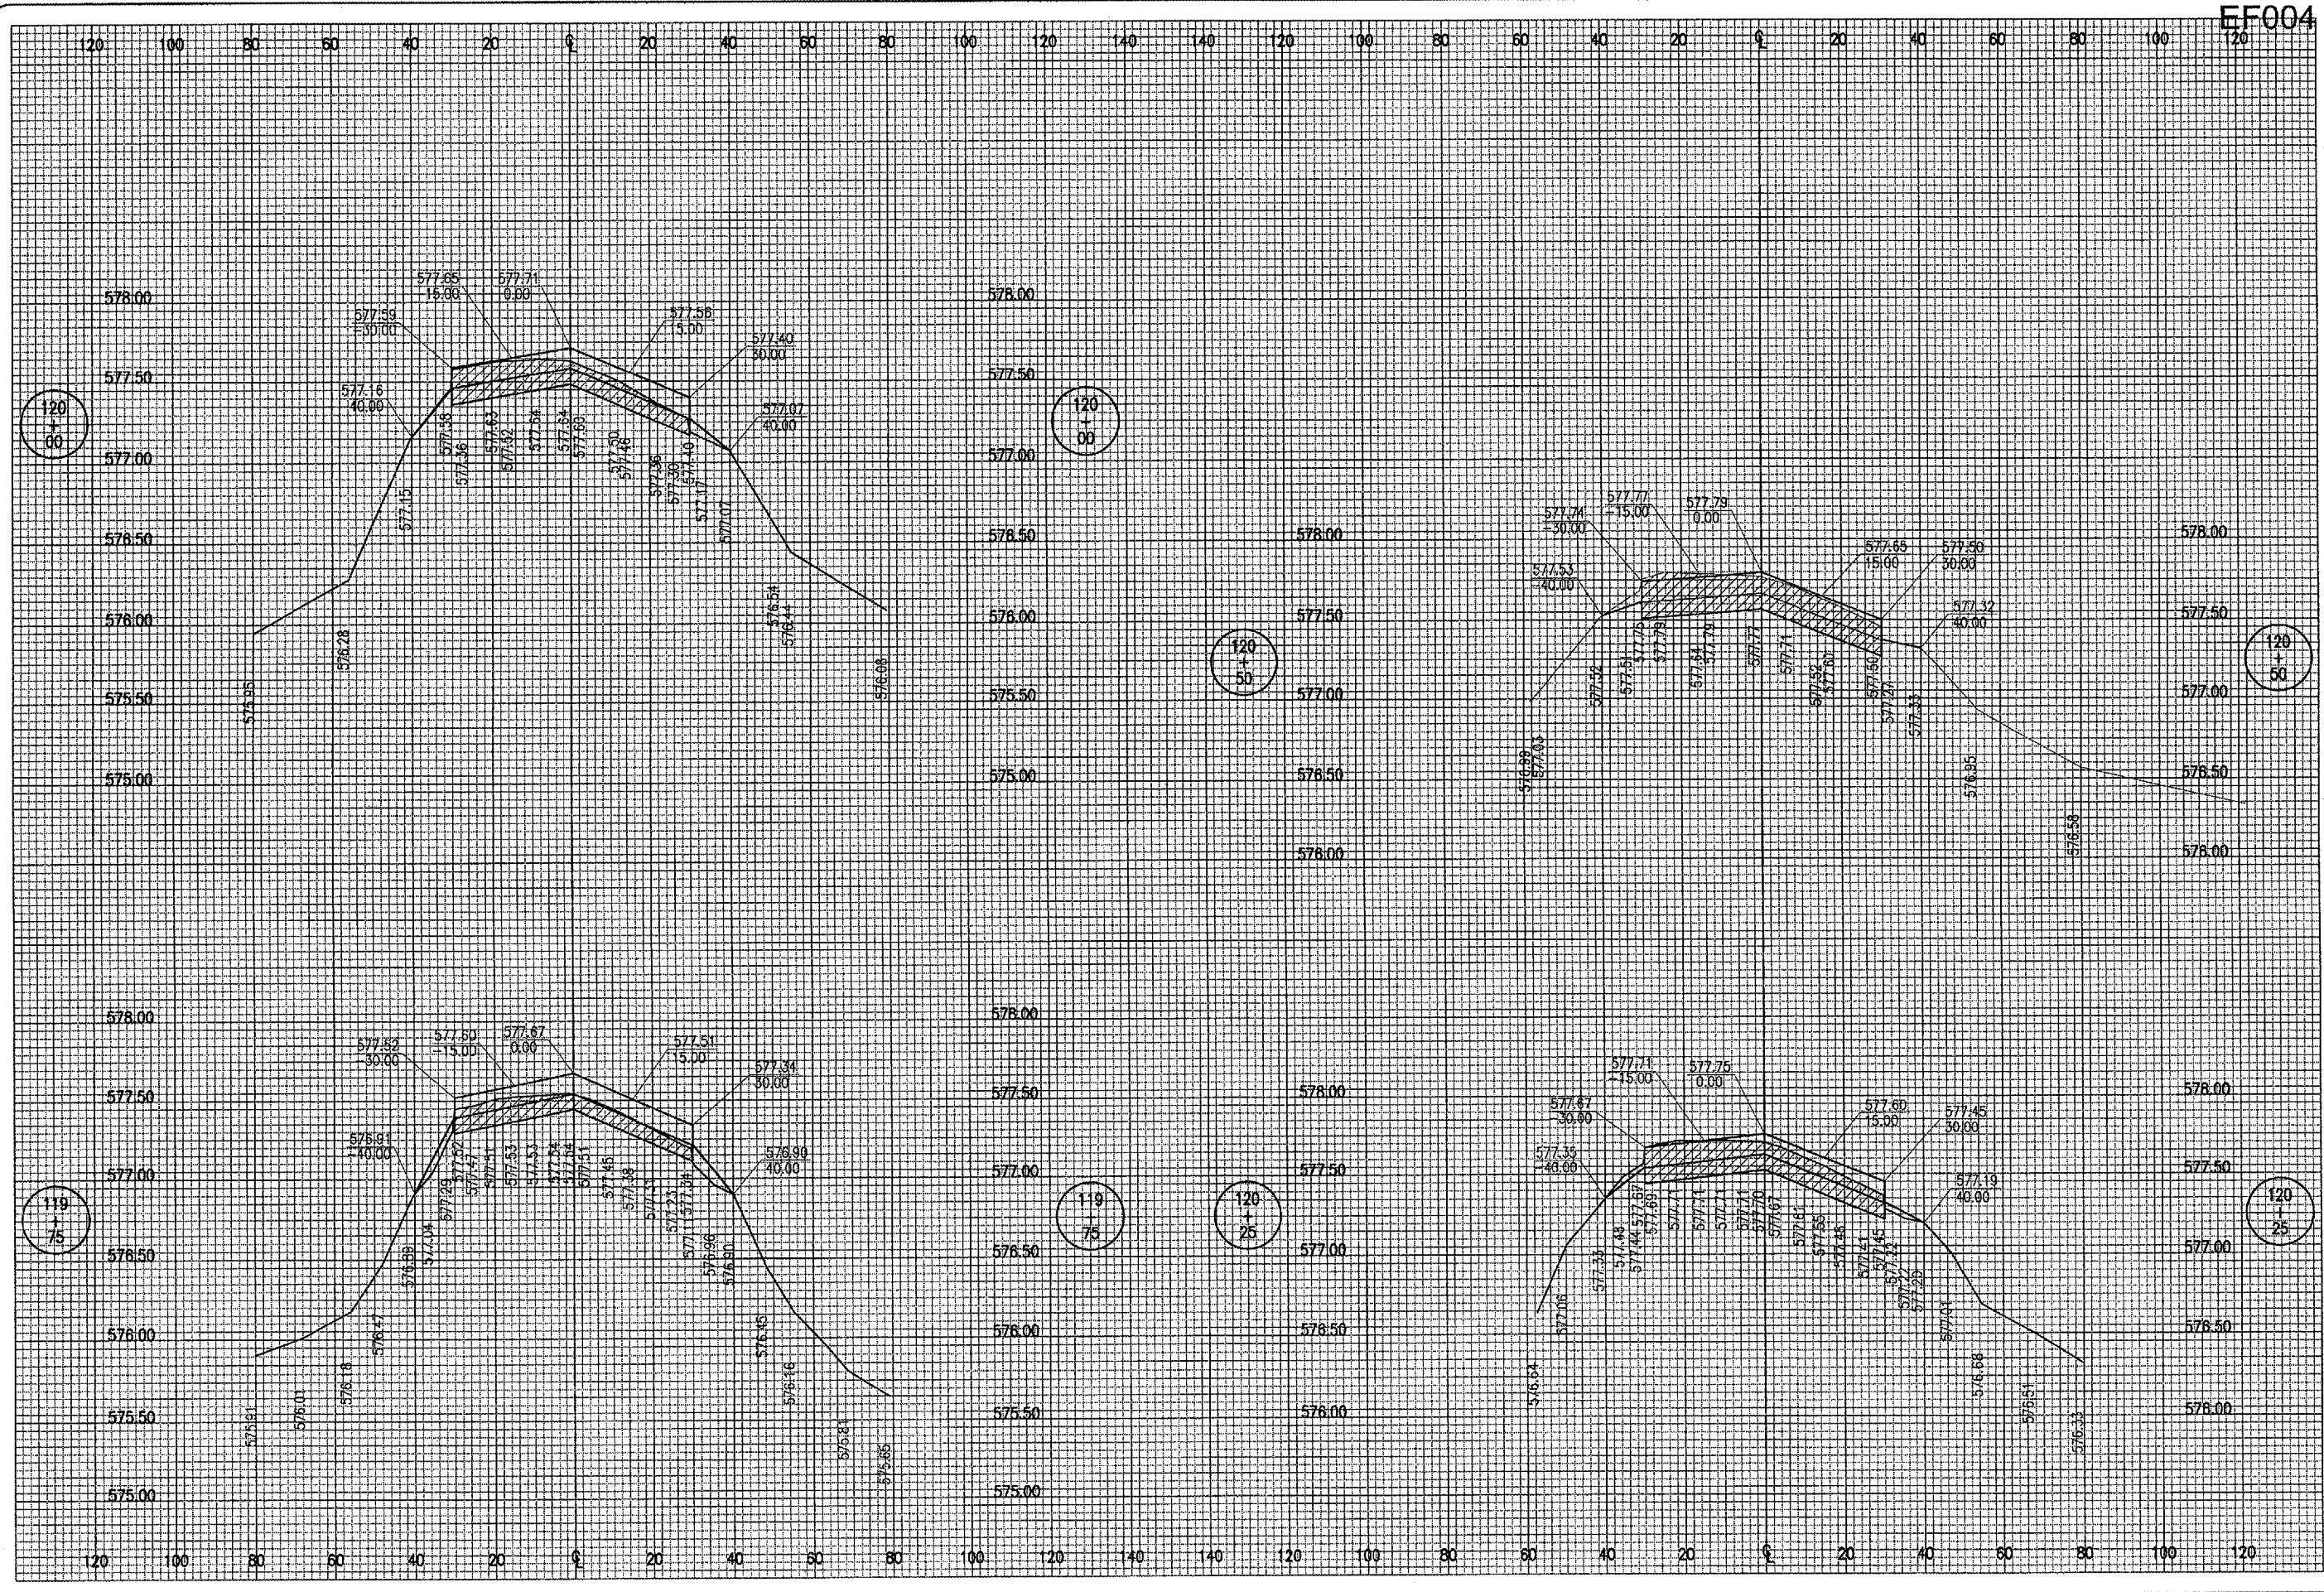

| DATE | REVISION | BY |
|------|----------|----|
| | | |
| | | |
| | | |
| | | |

**EFFINGHAM COUNTY
MEMORIAL AIRPORT
EFFINGHAM, ILLINOIS**

IL PROJ.: 112-3688 A.I.P. PROJ.: 3-17-00-40-B10

| | |
|----------------|------------------------|
| IG Project No. | 80407RWYD_0800 |
| Filename | R-302XS.DWG |
| Scale | HORIZ. 20' VERT. 0.50' |
| Date | 02/15/07 |
| LAYOUT | KOM 02/15/07 |
| DRAWN | MLB 03/02/07 |
| REVIEWED | CAH 04/23/07 |



Hanson Professional Services Inc.
1250 South Illinois
Springfield, Illinois 62708-2686
Offices Nationwide

**RECONSTRUCT
RUNWAY 1-19**

**PROPOSED
CROSS SECTIONS
STA. 119+75 TO STA. 120+50**