

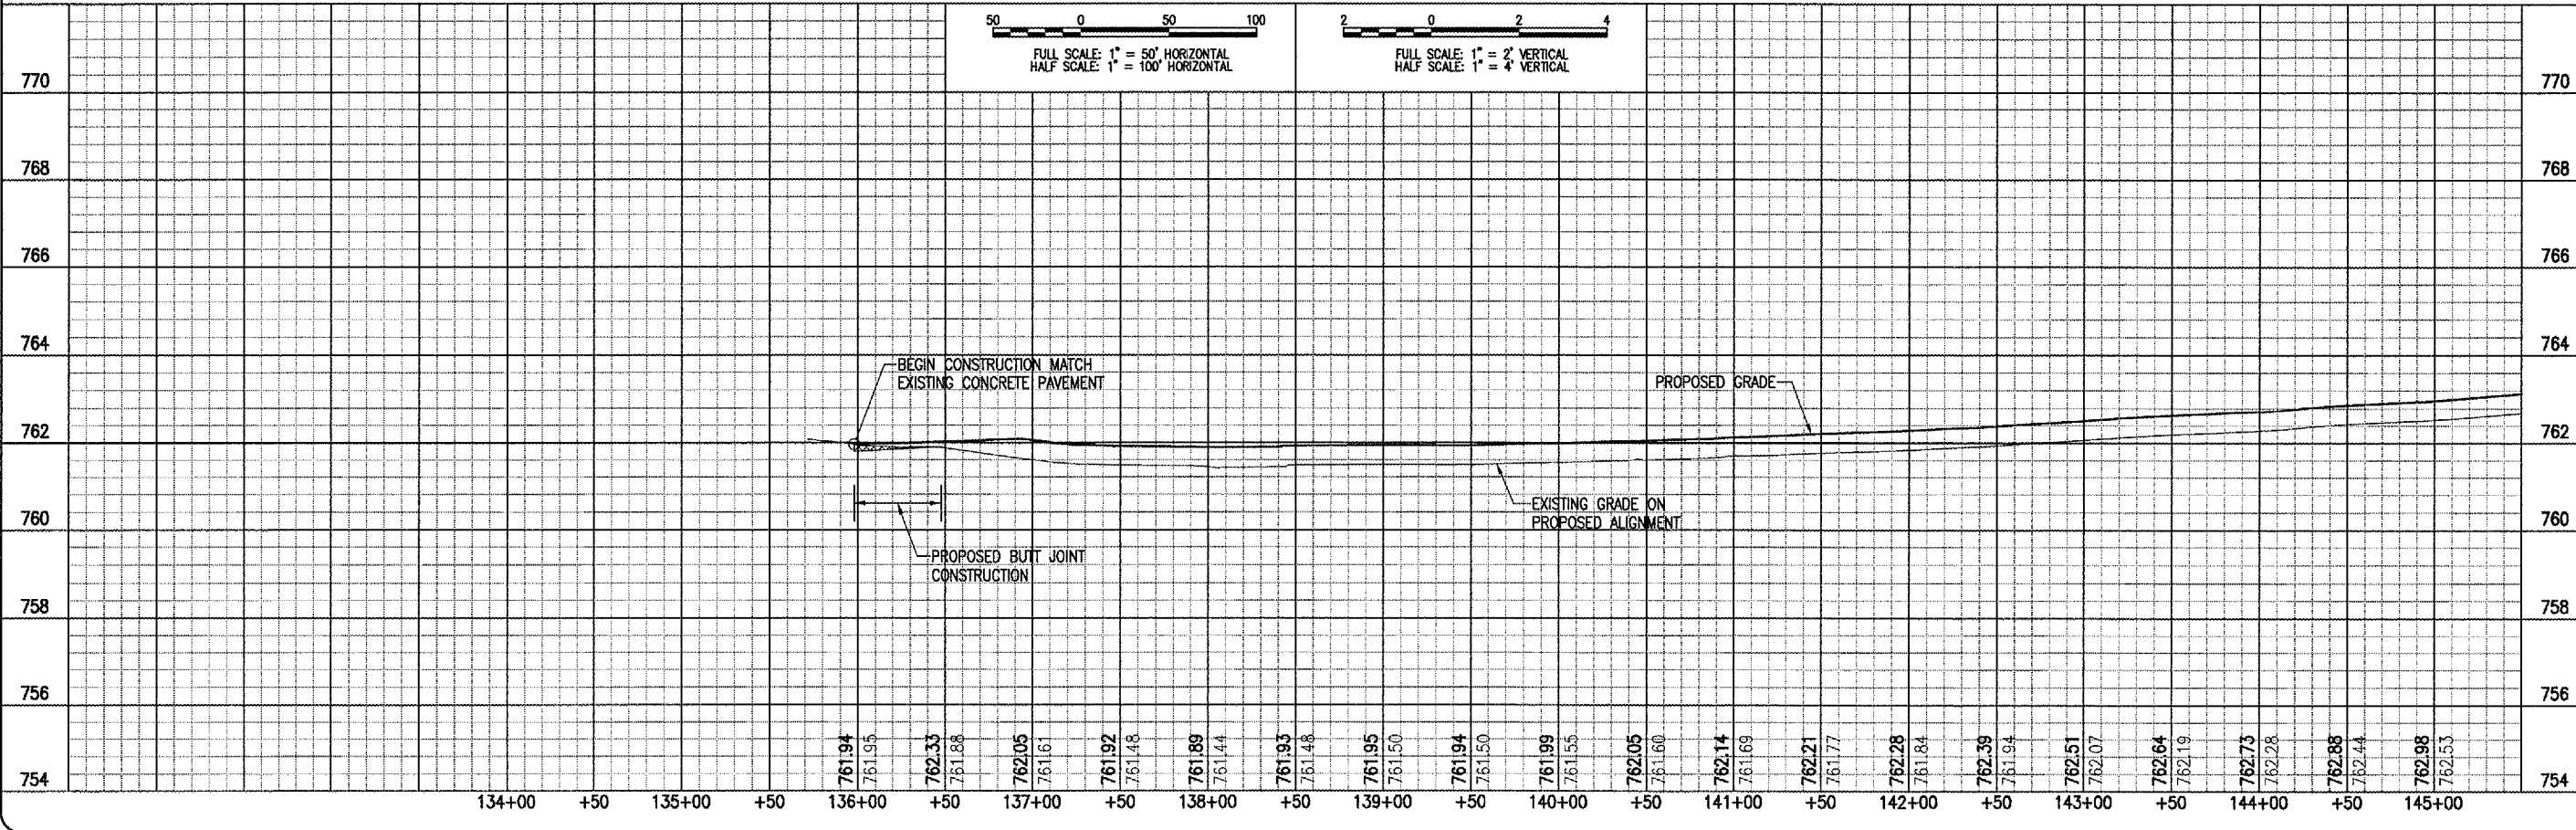


**LEGEND**  
 [Symbol] EXISTING PAVEMENT  
 [Symbol] PROPOSED IMPROVEMENTS  
 \* 761.32 PROPOSED SPOT ELEVATION

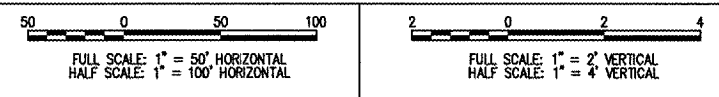

DATE	REVISION	BY

QUINCY REGIONAL AIRPORT  
 BALDWIN FIELD  
 ADAMS COUNTY, ILLINOIS

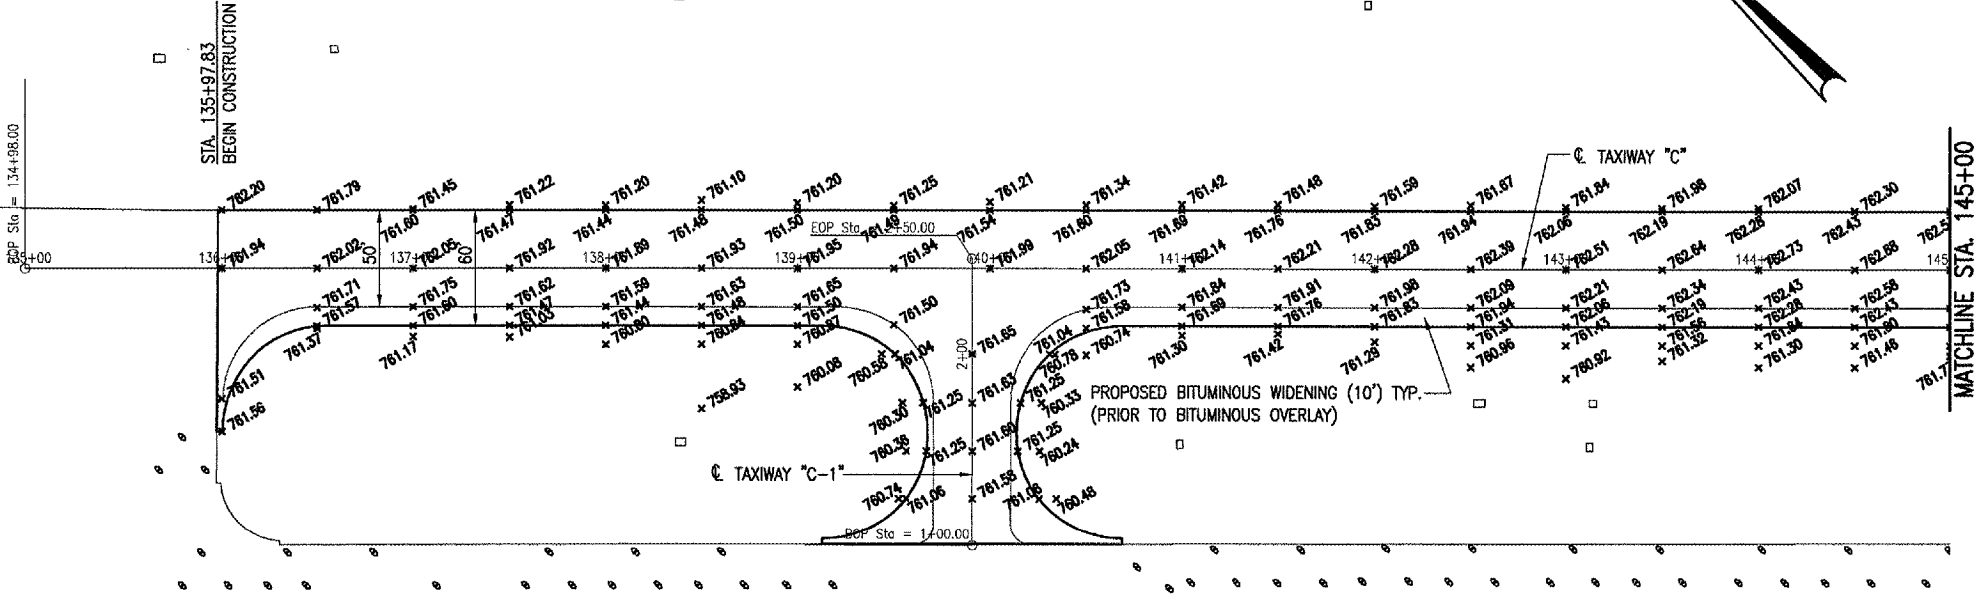

ILL. PROJ.: UIN-3680 A.I.P. PROJ.: 3-17-0085-B1

HEL Project No. 82407X/D. 0100	FILE R-701 PNP.DWG	DATE 03/21/07
DATE AS NOTED	DATE 03/21/07	DATE 03/21/07
LAYOUT DAK	ESC ESC	DAK
DRAWN	DAK	DAK
REVIEWED	DAK	DAK



REALIGN, WIDEN AND REHABILITATE TAXIWAY "C" - PHASE 2  
 PROPOSED PLAN AND PROFILE  
 STA. 134+98 TO STA. 145+00