


MAY 09, 2007 2:19 PM MLH  
 I:\AIRPORTS\QUINCY\B2407XXD\AIRPORT\SHEETS\R-151MRK.DWG - 145+00 TO 151+00

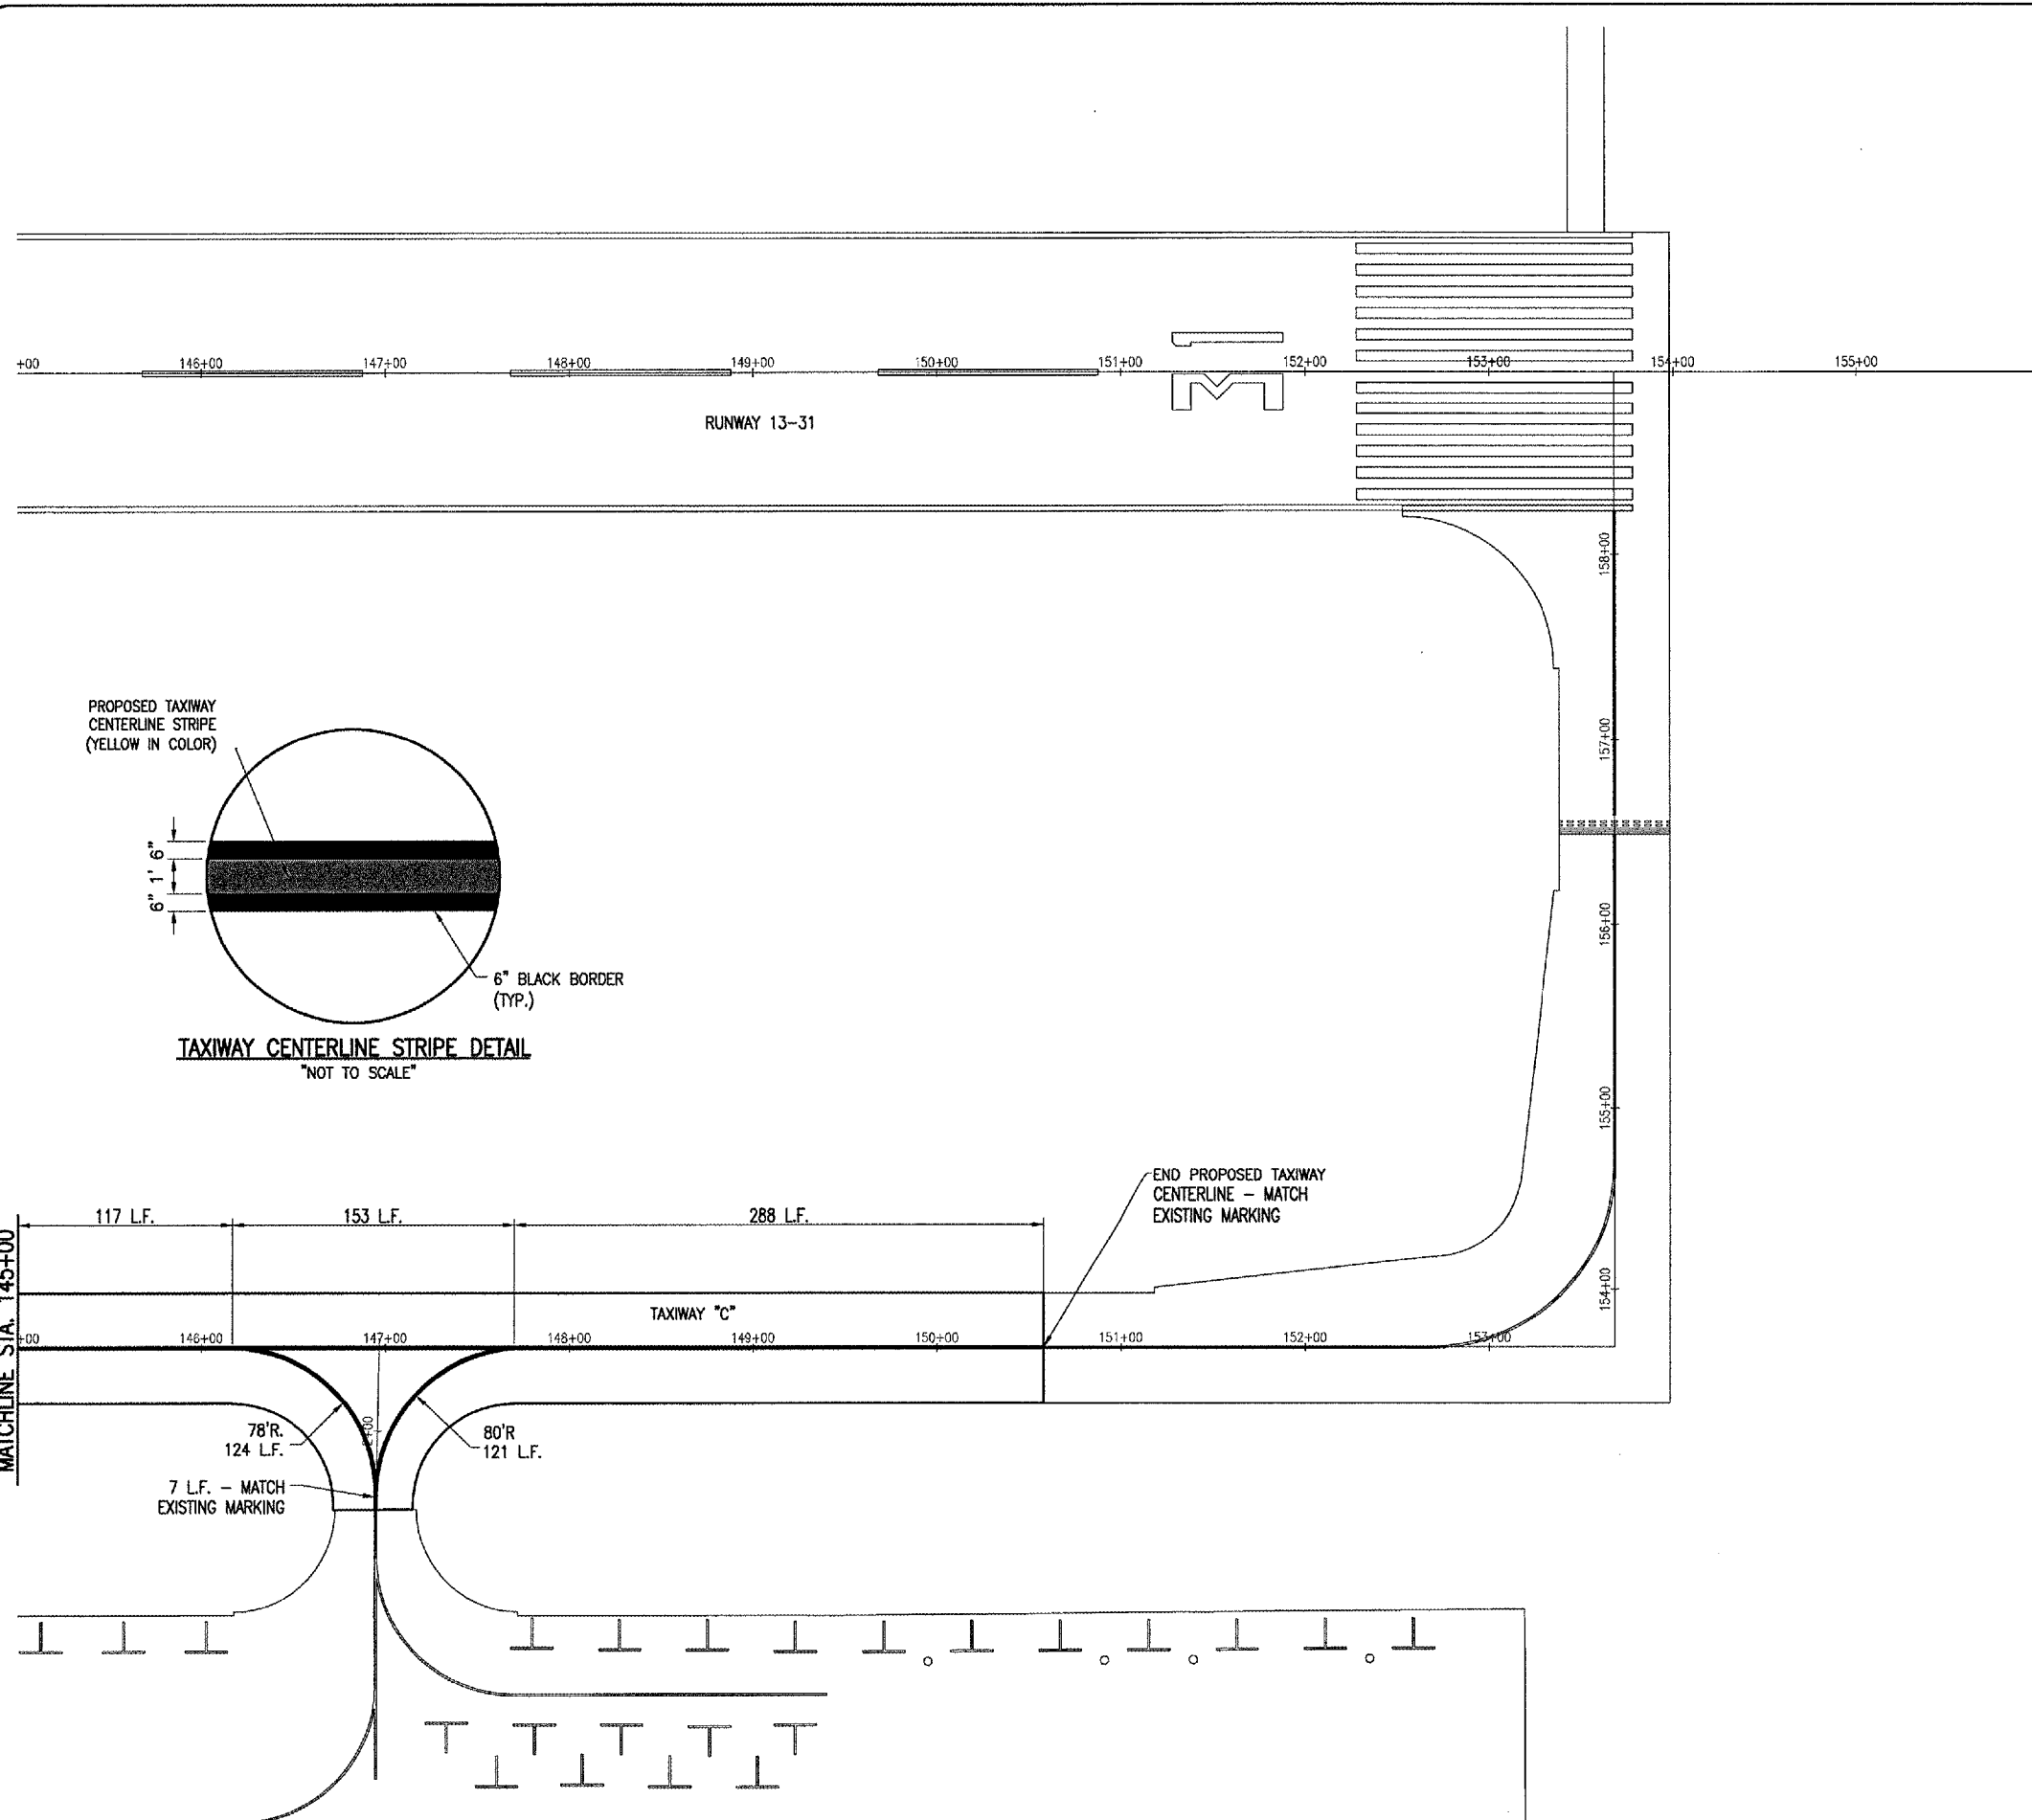

**MARKING NOTES** Q1058

THE TAXIWAY CENTERLINE STRIPE MARKING WILL BE SOLID AND YELLOW IN COLOR. THE TAXIWAY CENTERLINE WILL BE 1 FT IN WIDTH AND REQUIRE TWO APPLICATIONS.

ALL PROPOSED MARKING WILL BE LOCATED AS SHOWN ON THIS SHEET.



ALL YELLOW PROPOSED MARKING WILL HAVE A REFLECTIVE MEDIA APPLIED IN ACCORDANCE WITH THE SPECIFICATIONS.

BLACK MARKING WILL NOT REQUIRE REFLECTIVE MEDIA.

CUT-OFF SHEETS WILL BE REQUIRED TO INSURE STRAIGHT EDGES.

ALL PROPOSED MARKING SHALL HAVE A 6 INCH WIDE (MIN.) BLACK OUTLINE.

ALL PROPOSED MARKING ITEMS WILL BE PAID FOR AS FOLLOWS:  
 AR620520 PAVEMENT MARKING-WATERBORNE - PER SQ. FT.  
 AR620525 PAVEMENT MARKING-BLACK BORDER - PER SQ. FT.

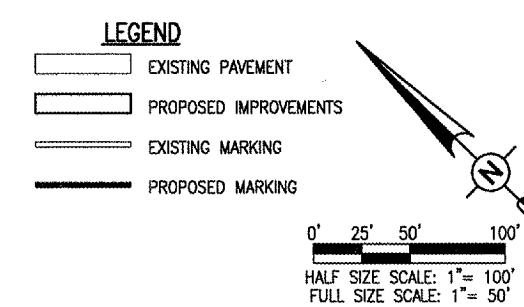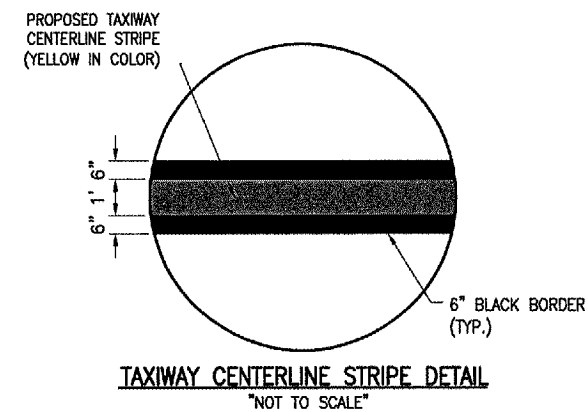

DATE	REVISION	BY													
<p><b>QUINCY REGIONAL AIRPORT</b>  <b>BALDWIN FIELD</b>  <b>ADAMS COUNTY, ILLINOIS</b></p> <p style="font-size: small;">QUINCY Regional Airport 1525 South Sixth Street Quincy, Illinois 62450-2888</p>															
<p>IL Project No. B2407XXD_0100          Filename R-151MRK.DWG          Scale 1" = 50'          Date 03/15/07</p> <table border="1" style="width: 100%; border-collapse: collapse;"> <tr> <td style="width: 25%;">LAYOUT</td> <td style="width: 25%;">DAK</td> <td style="width: 25%;">03/15/07</td> <td style="width: 25%;"></td> </tr> <tr> <td>DRAWN</td> <td>MLH</td> <td>03/15/07</td> <td></td> </tr> <tr> <td>REVIEWED</td> <td>JDW</td> <td>03/19/07</td> <td></td> </tr> </table>				LAYOUT	DAK	03/15/07		DRAWN	MLH	03/15/07		REVIEWED	JDW	03/19/07	
LAYOUT	DAK	03/15/07													
DRAWN	MLH	03/15/07													
REVIEWED	JDW	03/19/07													
<p><b>HANSON</b>          Hanson Professional Services Inc.          1525 South Sixth Street          Springfield, Illinois 62705-2888          Chicago, Nationwide</p>															
<p><b>REALIGN, WIDEN AND REHABILITATE TAXIWAY "C" - PHASE 2</b>          PROPOSED MARKING PLAN          STA. 145+00 TO STA. 153+68.13</p>															
<p style="font-size: large; font-weight: bold;">22</p> <p style="font-size: x-small;">22 of 28 sheets</p>															