


MAY 09, 2007 2:34 PM MLH
I:\AIRPORTS\QUINCY\82407TXD\AIRPORT\SHEETS\R-303XS.DWG - STA. 142+00 - STA. 144+50

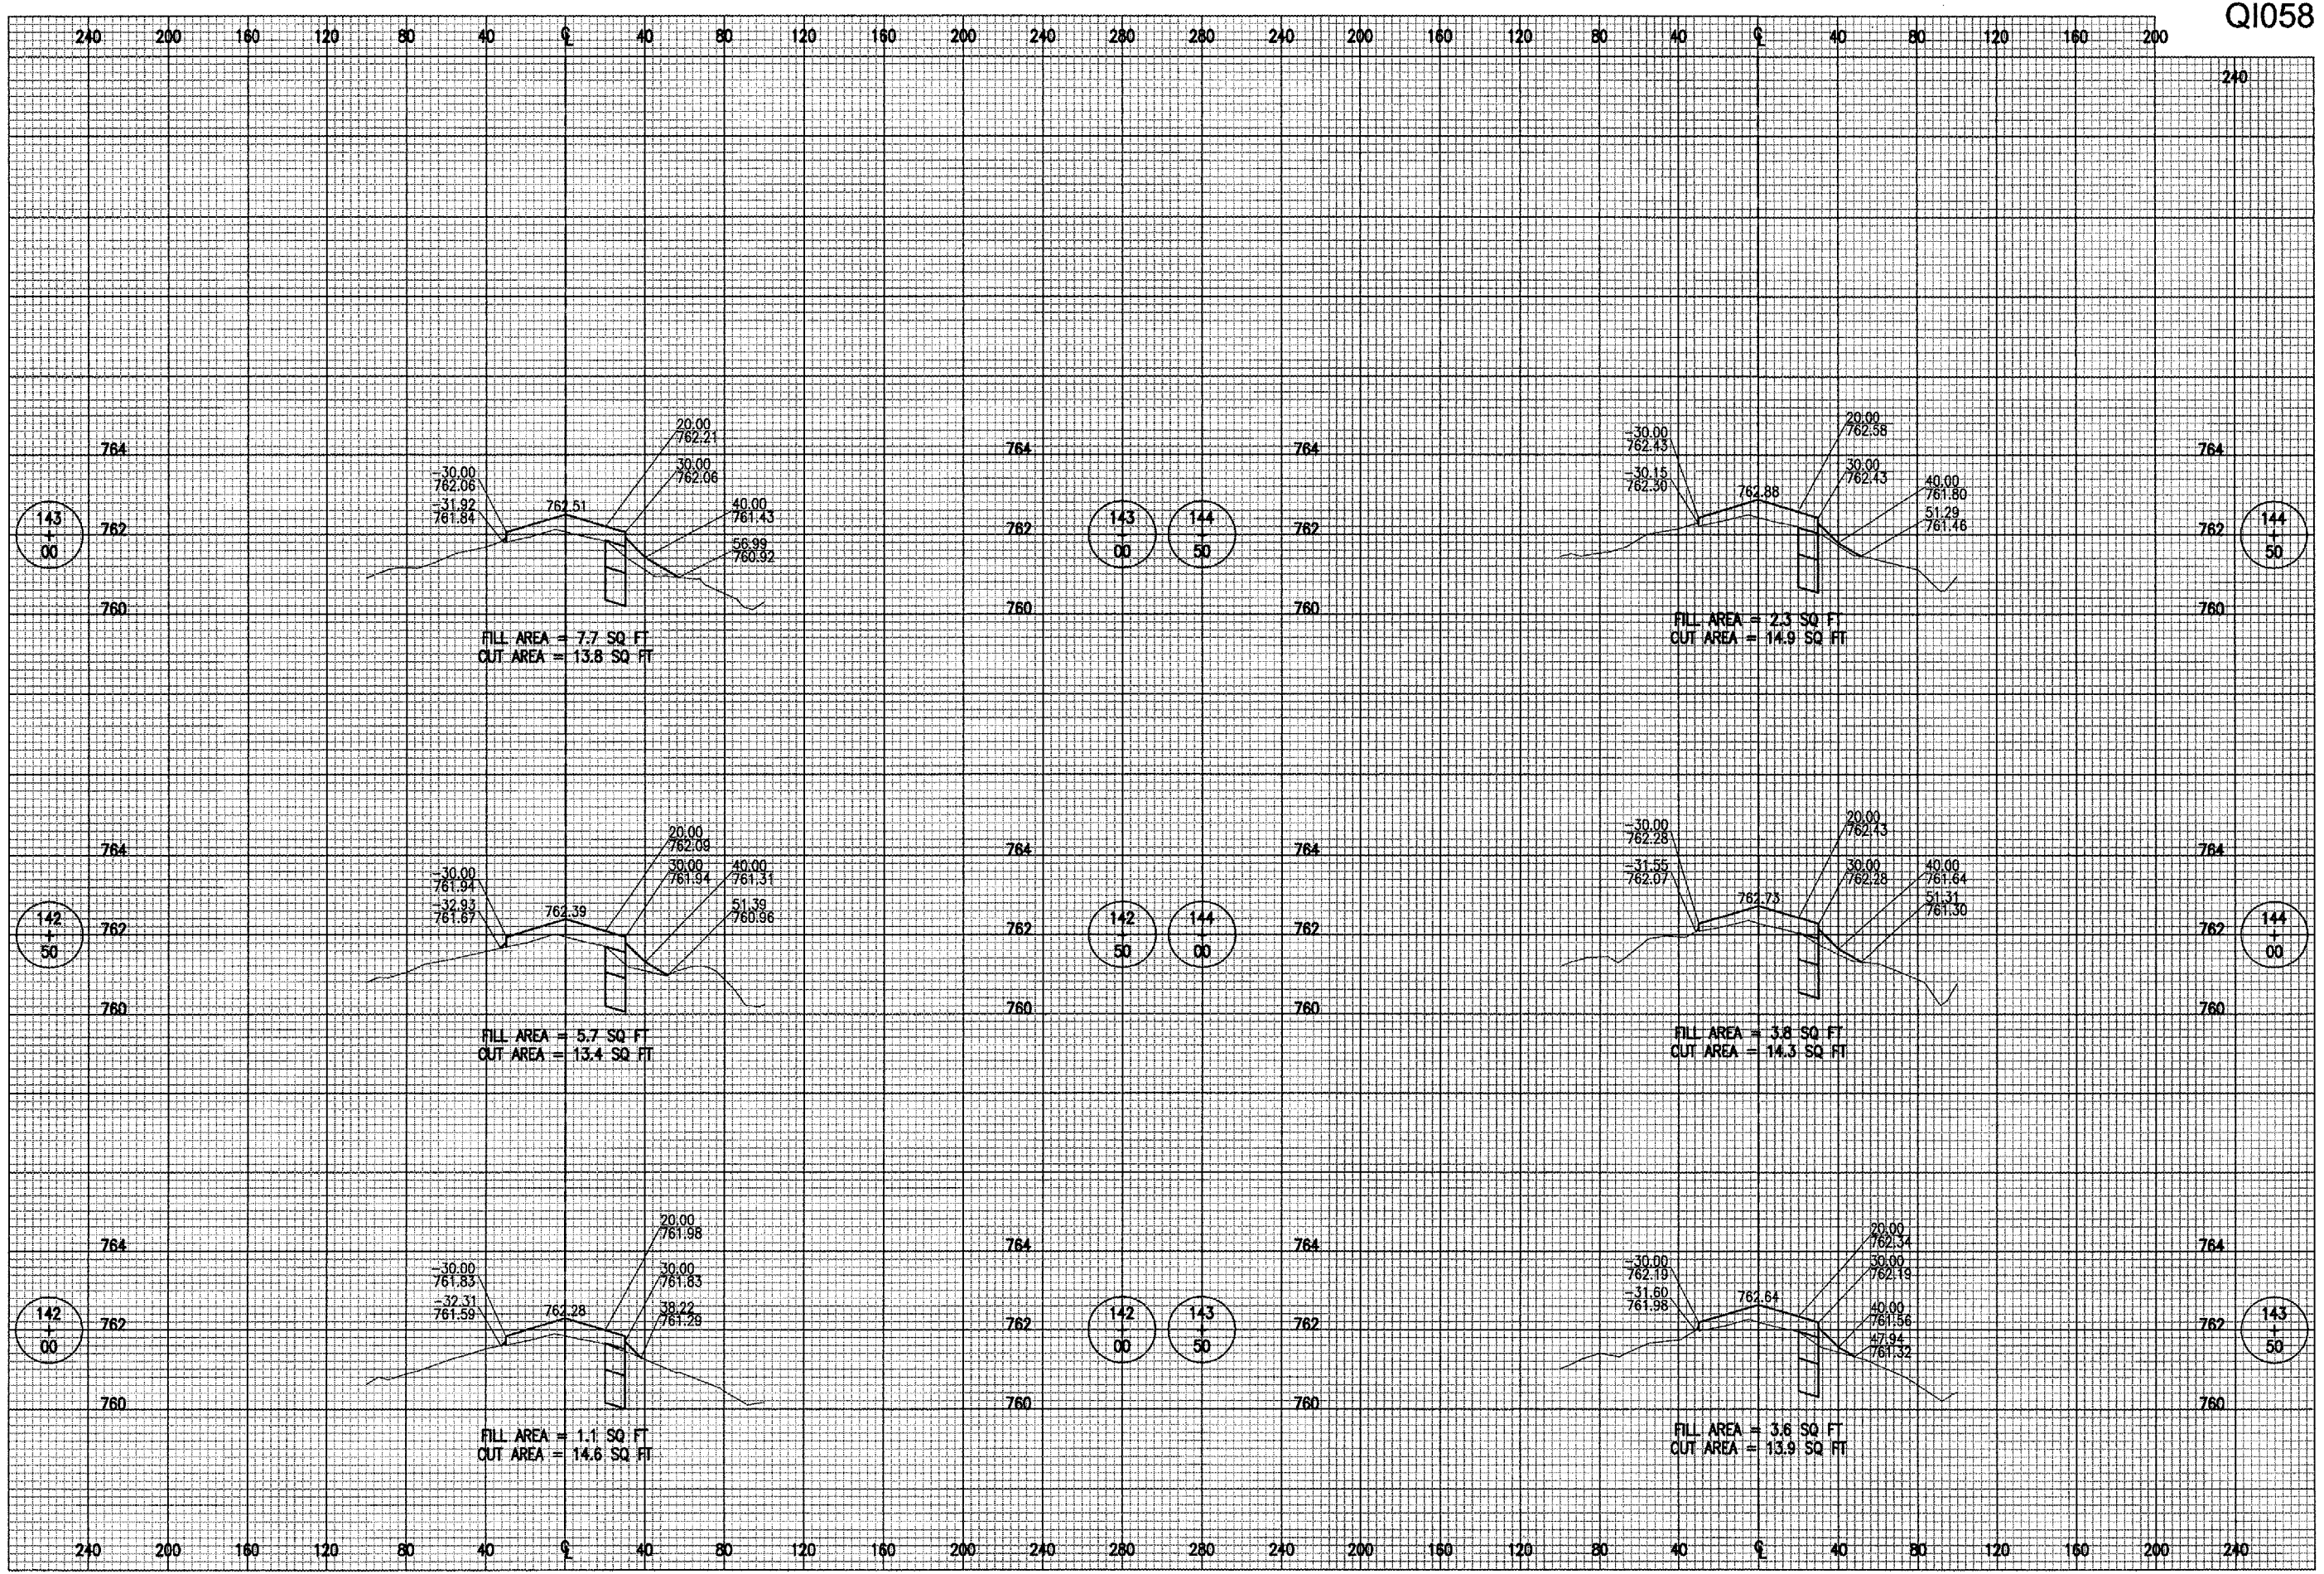

BY _____

REVISION _____

DATE _____

QUINCY REGIONAL AIRPORT
BALDWIN FIELD
ADAMS COUNTY, ILLINOIS

IL PROJ.: UIN-3690 A.I.P. PROJ.: 3-17-0085-B1

REASON, WIDEN AND REHABILITATE TAXIWAY "C" - PHASE 2
PROPOSED CROSS SECTIONS
STA. 142+00 TO STA. 144+50

25
25 of 29 sheets

REVISIONS:

NO.	DATE	BY	REVISION
1	03/19/07	DAK	LAYOUT
2	03/19/07	MLH	DRAWN
3	03/20/07	JDW	REVIEWED

HANSON
 Hanson Professional Services Inc.
 1625 South Sixth Street
 Springfield, Illinois 62703-2886
 Chicago Nationwide

Heli Project No. 82407TXD 0100
 Filename R-303XS.DWG
 Scale 1"=40'H. & 2 V.
 Date 03/19/07