


MAY 09, 2007 2:37 PM MLH
I:\AIRPORTS\QUINCY\82407\XD\AIRPORT\SHEETS\R-305XS.DWG - STA. 148+00 - STA. 150+50



BY	REVISION	DATE

QUINCY REGIONAL AIRPORT
BALDWIN FIELD
ADAMS COUNTY, ILLINOIS

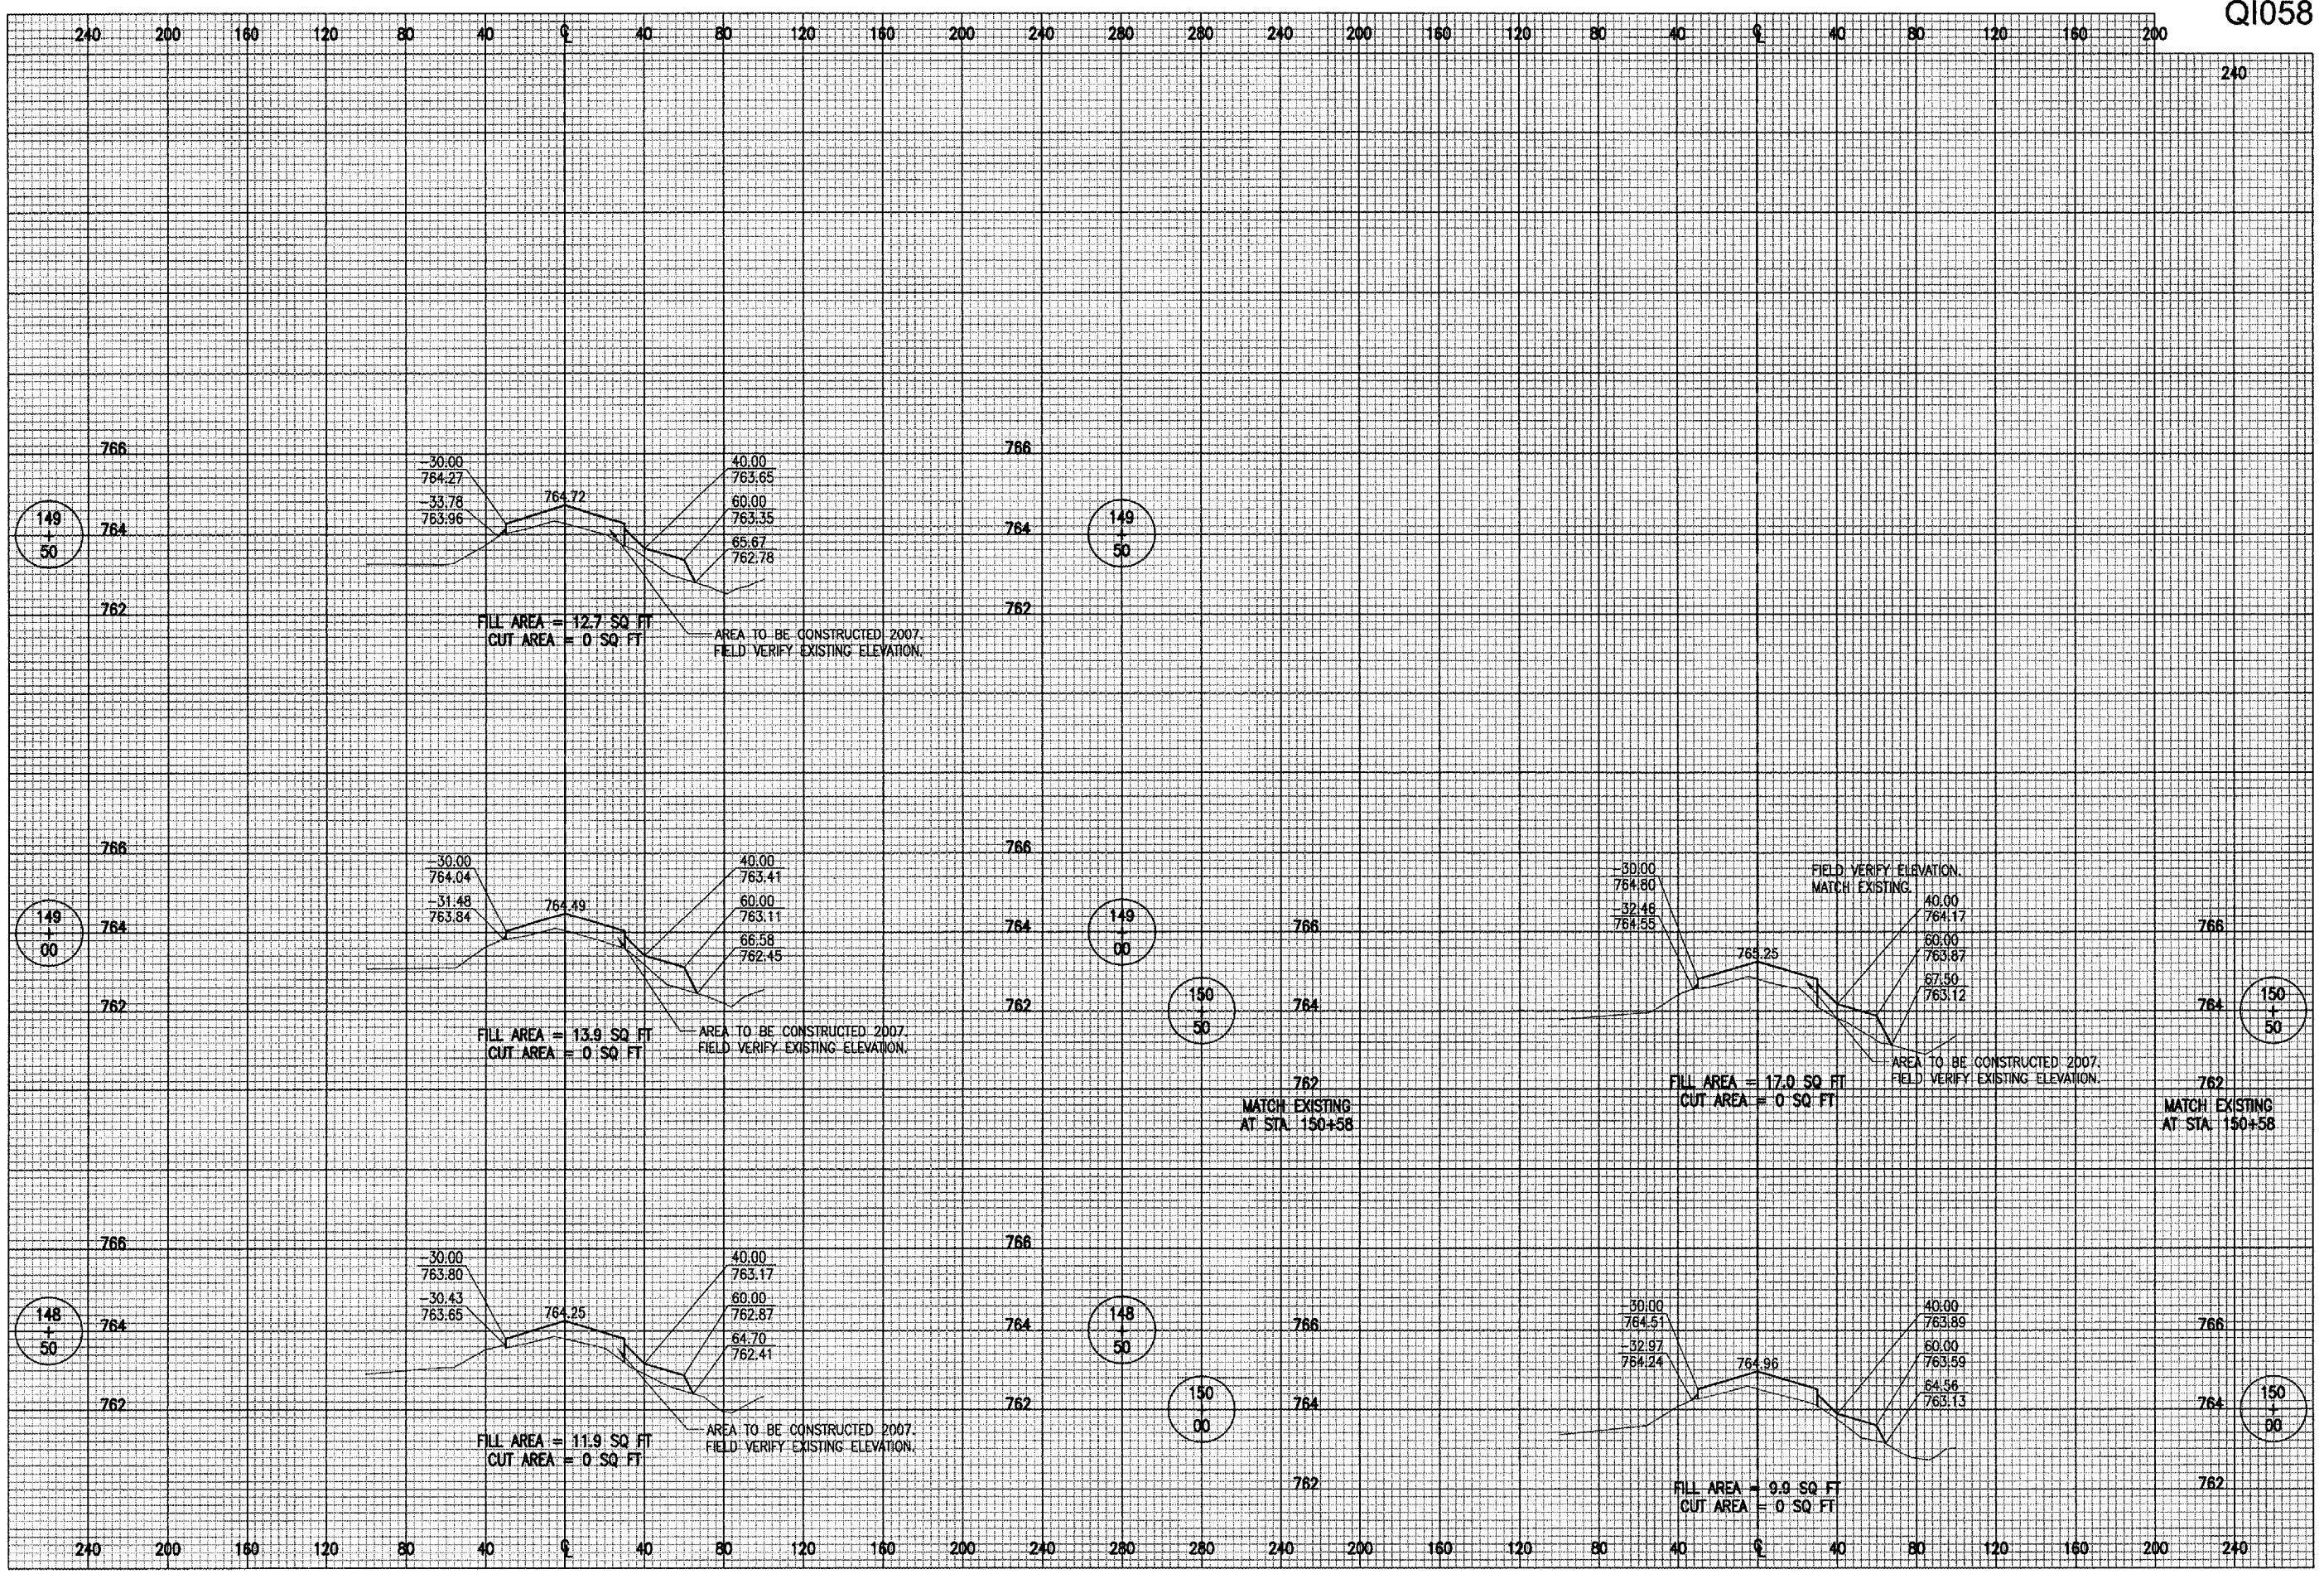

IL PROJ.: LIN-3690 A.I.P. PROJ.: 3-17-0065-B1

REL Project No. 82407\XD_0100	DATE 03/19/07
ENGINEER R-305XS.DWG	DAK
SCALE 1"=40'H. & 2'V.	ESC
DATE 03/19/07	JDW
LAYOUT	
DRAWN	
REVIEWED	



Hanson Professional Services Inc.
1325 South Sixth Street
Springfield, IL 62766
Office: 217-226-8888

REALIGN, WIDEN
AND REHABILITATE
TAXIWAY "C" - PHASE 2

PROPOSED
CROSS SECTIONS
STA. 148+00 TO STA. 150+50