


MAY 09, 2007 2:37 PM MLH
 I:\AIRPORTS\QUINCY\8240\TXWD\AIRPORT\SHEETS\R-306XS.DWG - STA. 1+25 - STA. 2+00

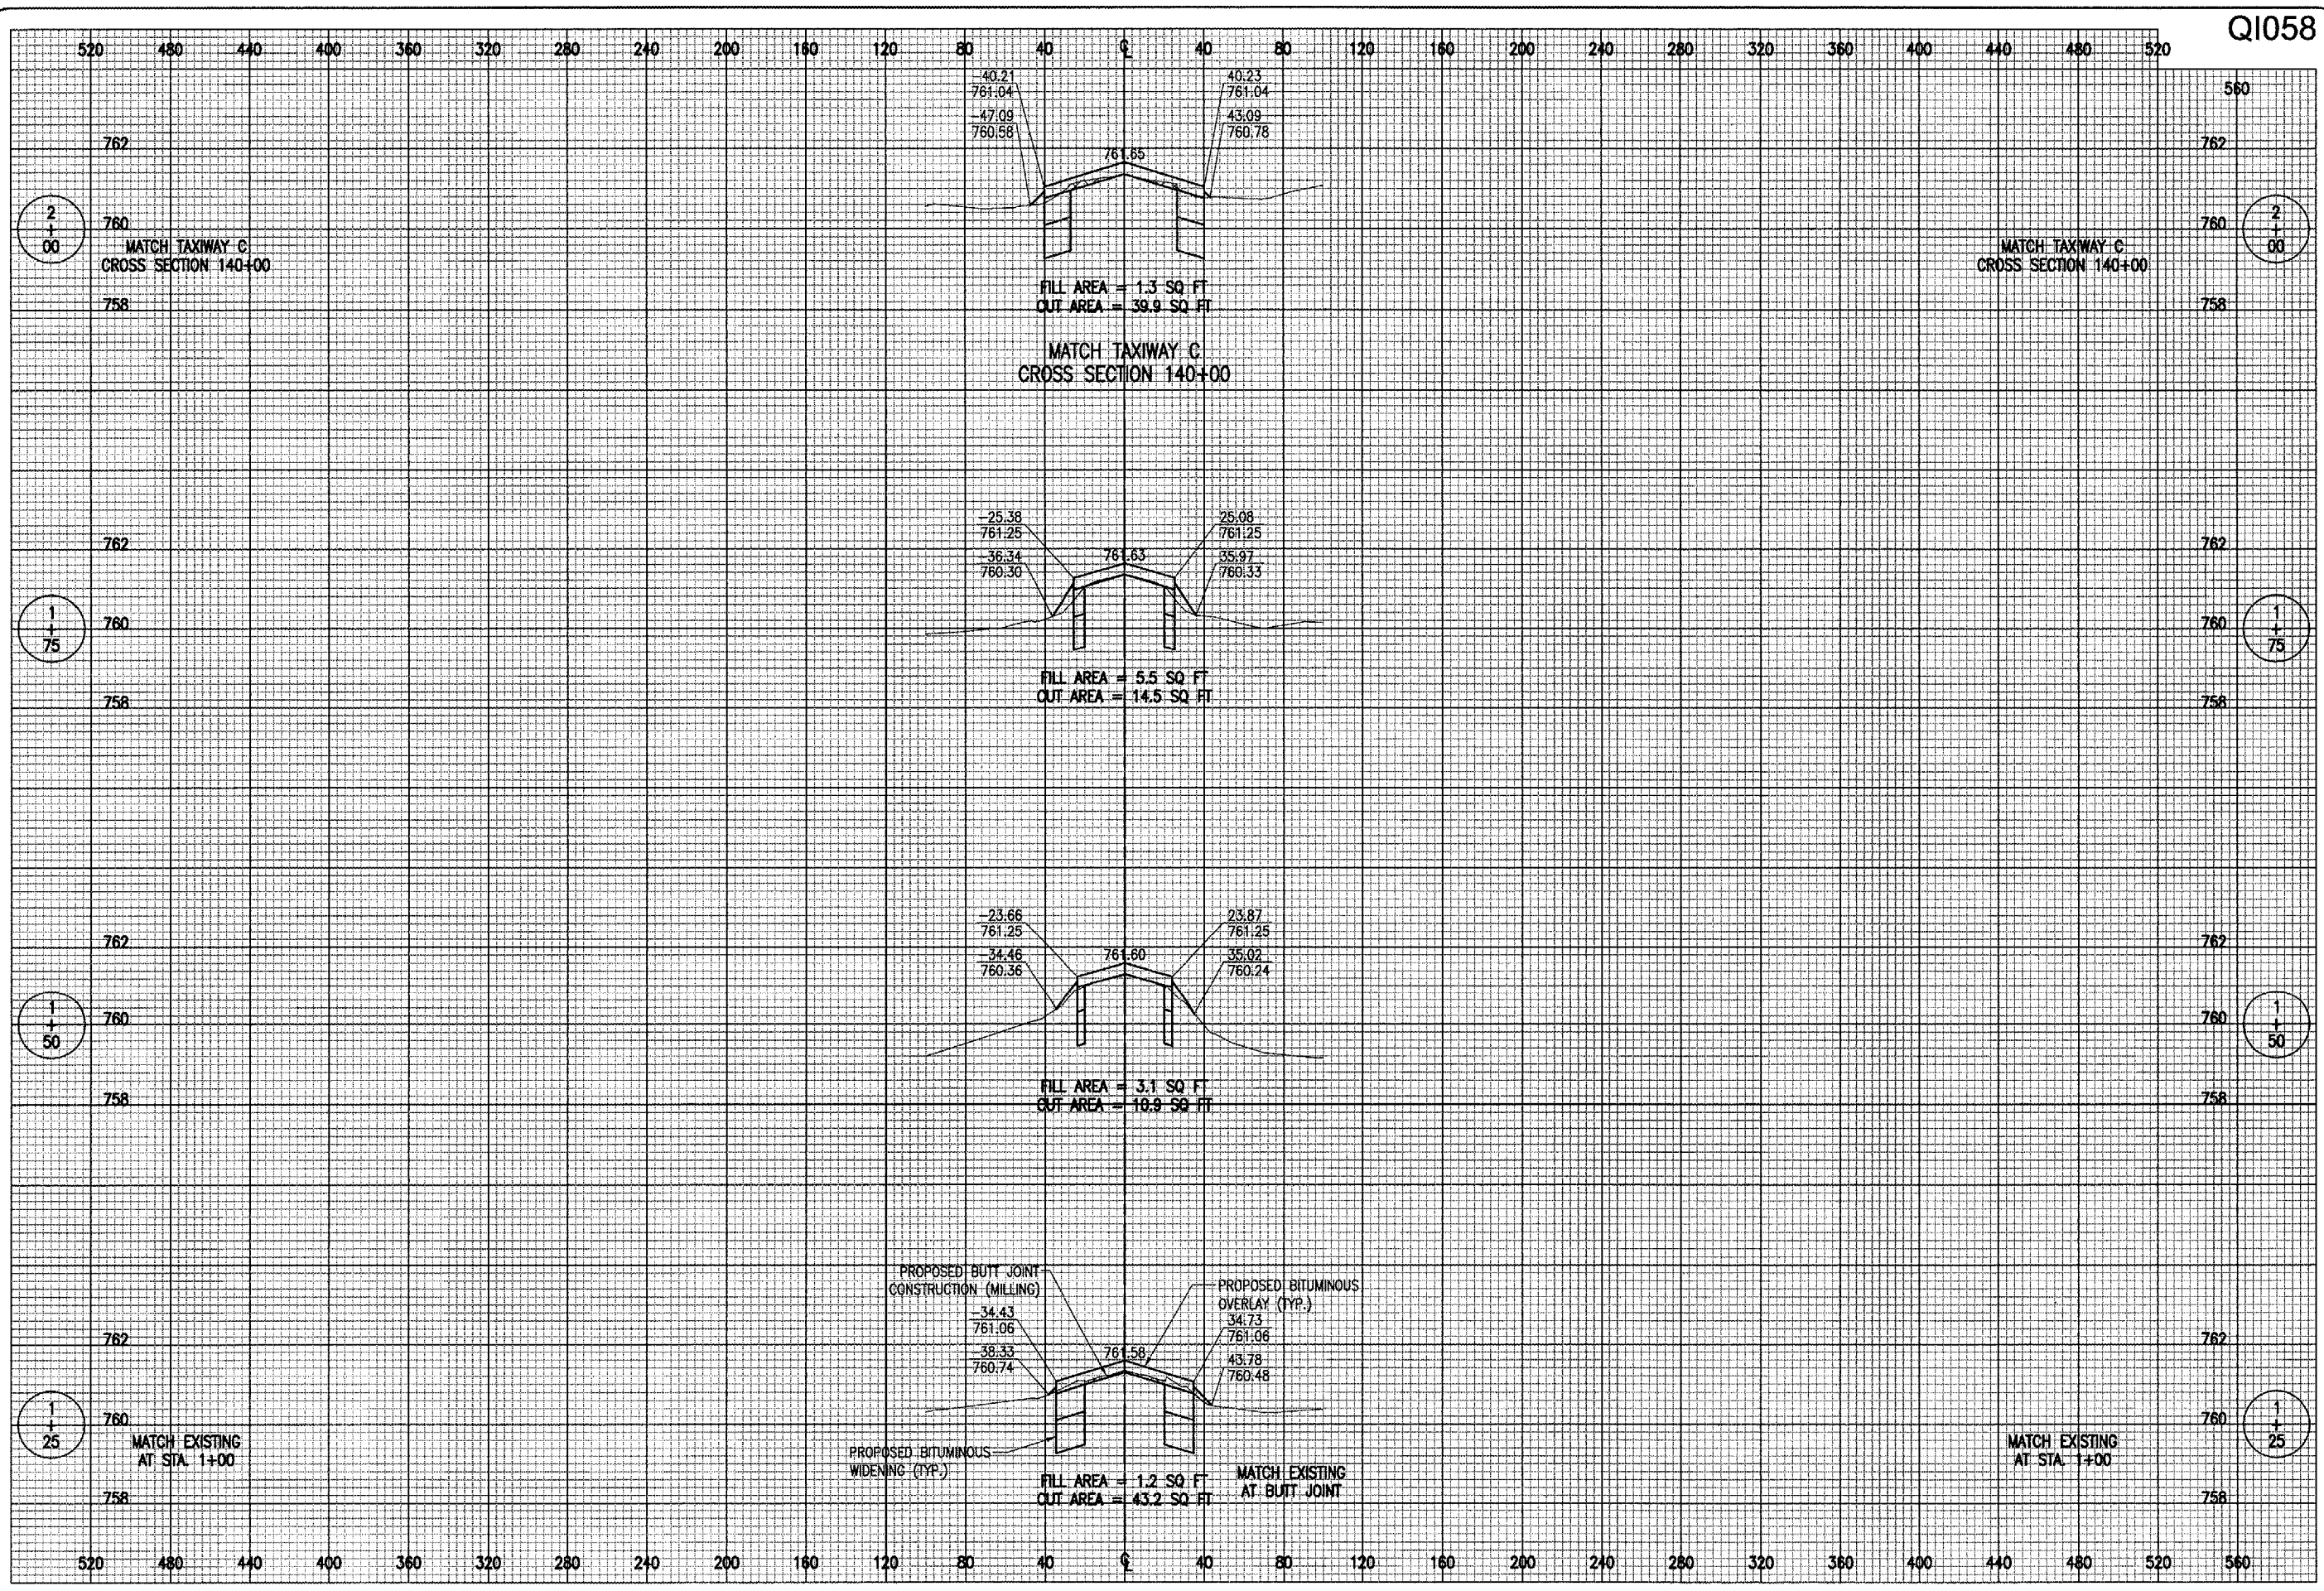

Q1058

BY	REVISION	DATE

QUINCY REGIONAL AIRPORT
 BALDWIN FIELD
 ADAMS COUNTY, ILLINOIS



IL PROJ.: UIN-3690 A.I.P. PROJ.: 3-17-0085-B1

HEI Project No. 8240TXWD.0100	DAK	03/19/07
Filename R-306XS.DWG	ESC	03/19/07
Scale 1"=40'H. & 2"V.	JDW	03/20/07
Date 03/19/07		
LAYOUT		
DRAWN		
REVIEWED		



Hanson Professional Services Inc.
 1525 South Sixth Street
 Springfield, Illinois 62703-2886
 Offices Nationwide

REALIGN, WIDEN AND REHABILITATE TAXIWAY "C" - PHASE 2
 PROPOSED CROSS SECTIONS - TXY C-1 STA. 1+25 TO STA. 2+00