
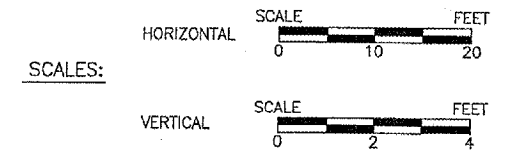





PROPOSED TYPICAL SECTION  
TAXIWAY K, STA. 211+00 TO STA. 215+59.37

QUAD CITY INTERNATIONAL AIRPORT  
RUNWAY 5 EXTENSION - PAVING  
ILL. MLI-3623, QU003  
SHEET 7 OF 74

AIRCRAFT APPROACH CATEGORY B  
AIRPLANE DESIGN GROUP III  
VISUAL RUNWAY

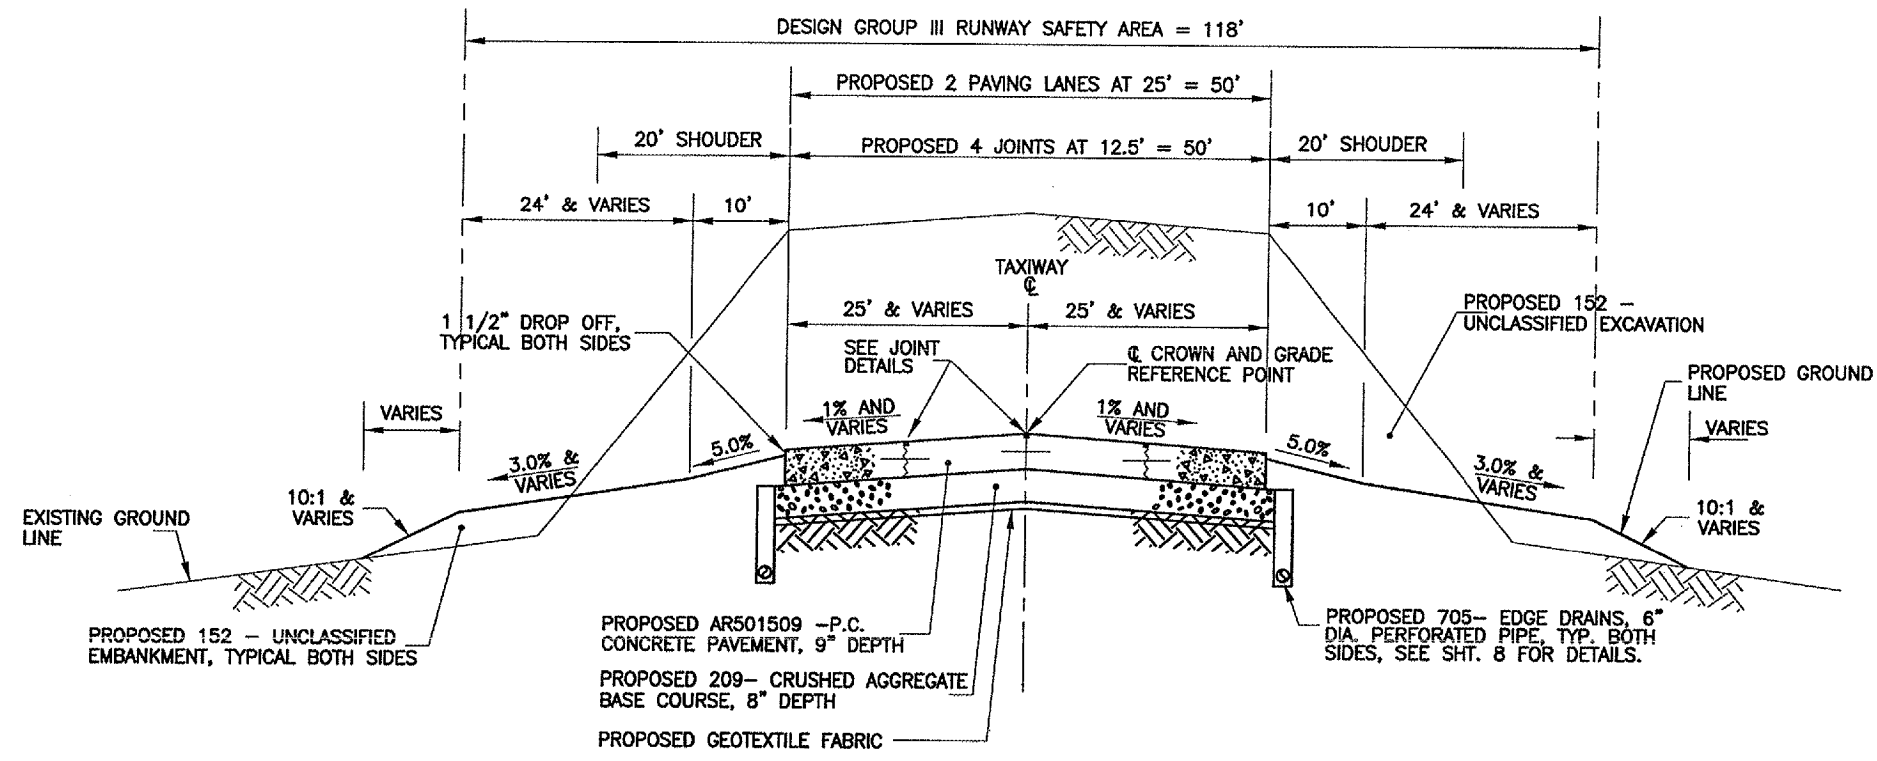

PROPOSED TYPICAL SECTION  
TAXIWAY D, STA. 109+00 TO STA. 118+50

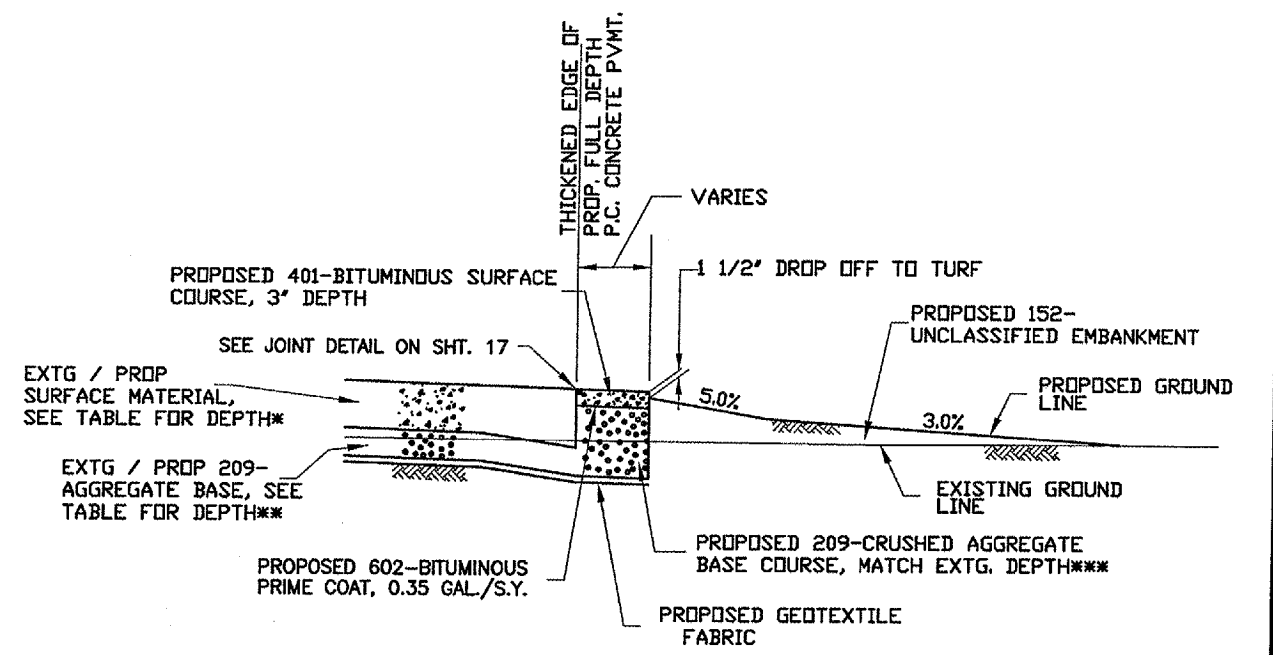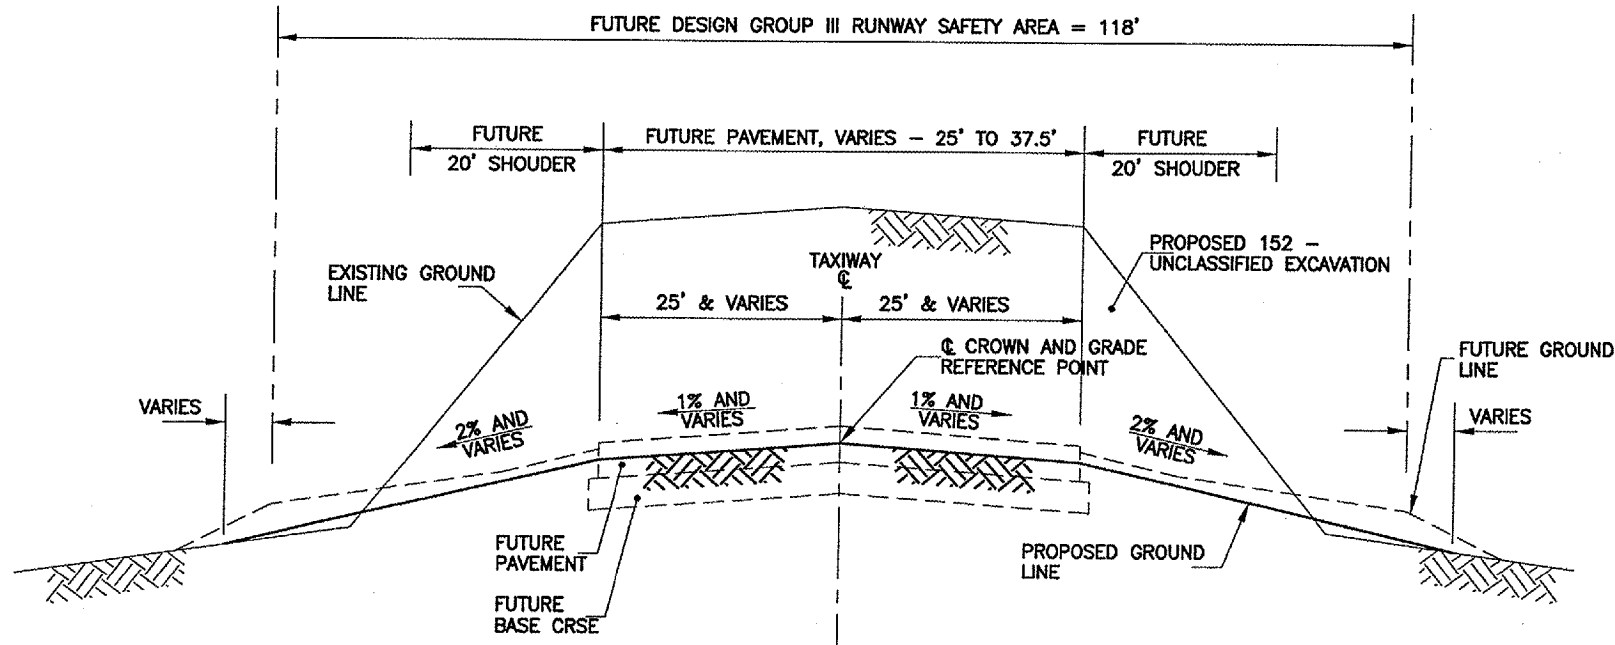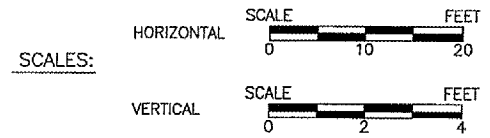

TYPICAL SECTION  
TEMPORARY BITUMINOUS PAVEMENT:  
TAXIWAY K, STA. 210+98 TO STA. 211+51, RT.  
AND STA. 216+16 TO STA. 216+53, RT. (T-L BY-PASS)

LOCATION (TXWY K STATIONS)	PROPOSED / EXISTING MATERIAL TYPE & DEPTH					
	SURF TYPE*	SURF DEPTH*	BASE TYPE**	BASE DEPTH**	BASE TYPE***	BASE DEPTH***
STA. 210+98 - 211+51, RT.	P-501	9"	P-209	8"	P-209	16"
STA. 216+16 - 216+53, RT. (T-L)	P-401	8.5"	---	0"	P-209	5.5"

3:\airport\A06T025 RS EXTN, PVMT\TYP.dwg, 5/11/2007 10:14:18 AM, affm