


QUAD CITY INTERNATIONAL AIRPORT  
 RUNWAY 5 EXTENSION - PAVING  
 ILL. MLI-3623, QU003  
 SHEET 10 OF 74

LEGEND:

- EDGE LIGHT
- GUIDANCE SIGN
- ELECTRICAL CABLE
- STORM SEWER OR UNDERDRAIN
- INLET
- OUTLET
- STORM MANHOLE
- SANITARY MANHOLE
- DRAINAGE DITCH
- CONDUIT OR DUCT BANK
- FUTURE PAVEMENT
- PROPOSED CONSTRUCTION, SEEDING, AND GRADING LIMITS

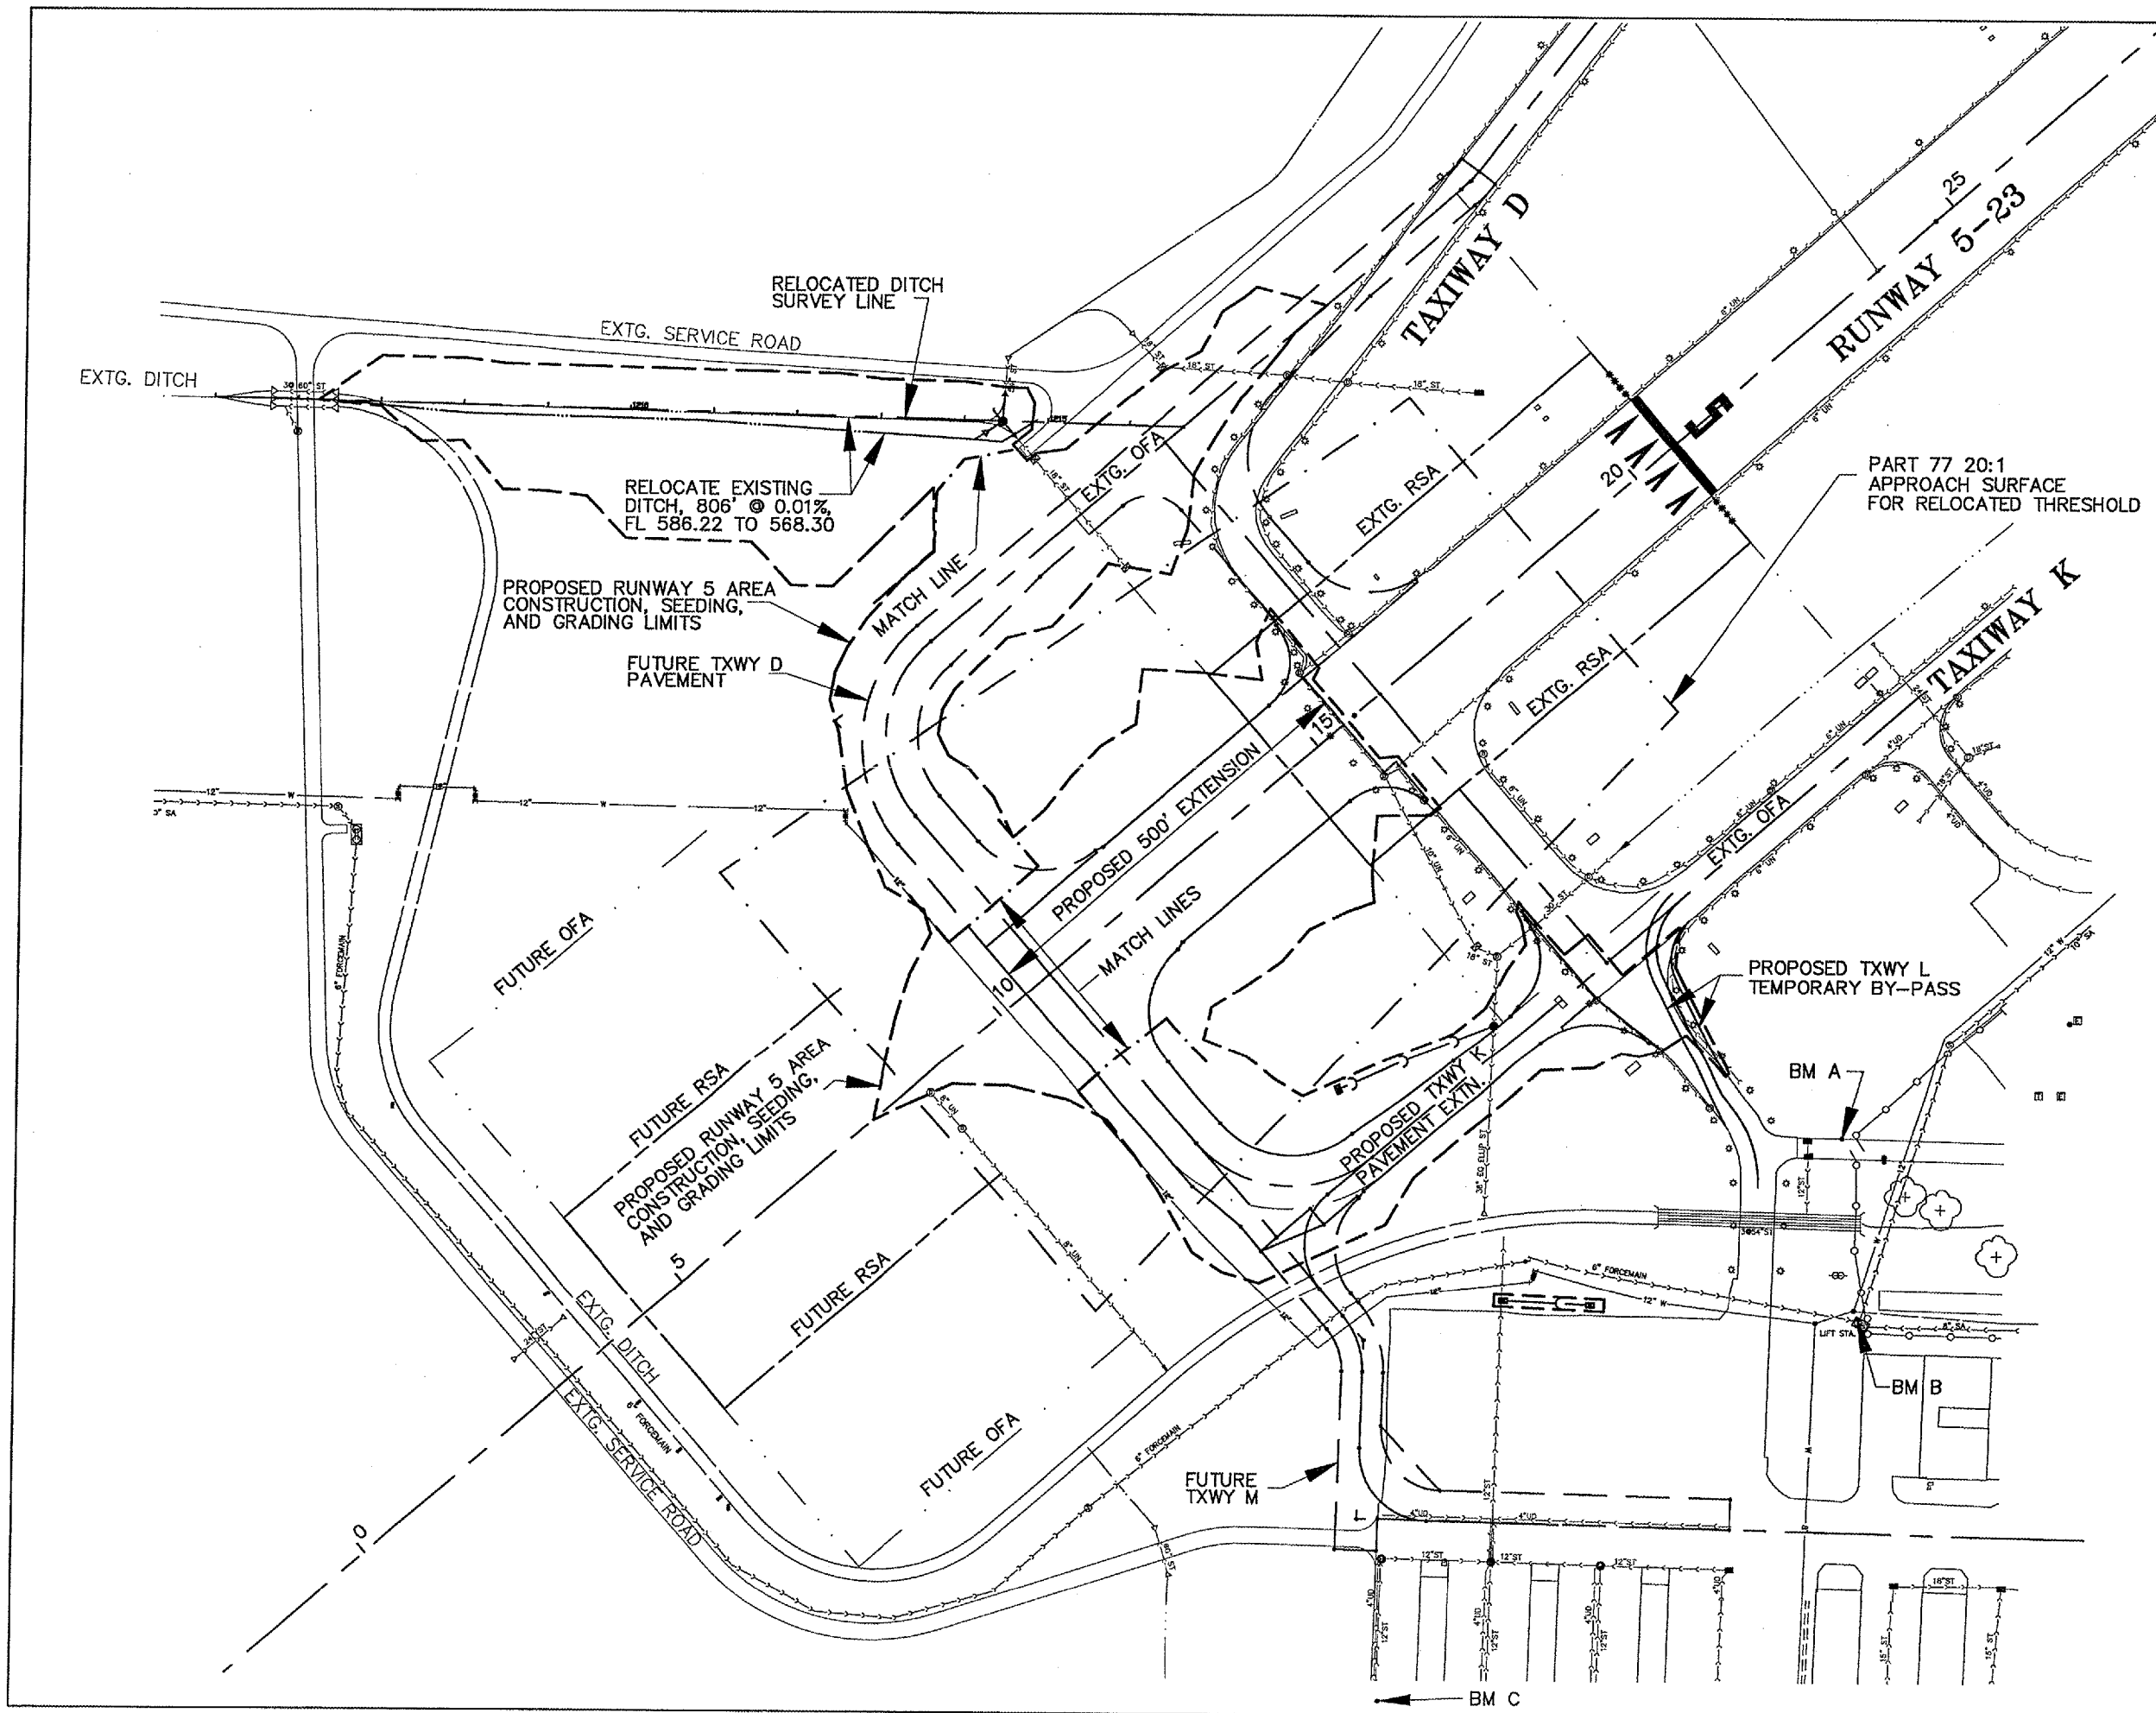

NOTE:

SEE PLAN & PROFILE SHEETS FOR LOCATION OF EXISTING UNDERGROUND ELECTRICAL AND FIELD TILES.

TEMPORARY BENCH MARKS		
B.M.	ELEV.	DESCRIPTION
BM 20	580.91	BRASS CAP @ N.W. COR. OF FAA CONTROL TOWER
BM A	577.63	CHIS. □ ON TOP OF N. CURB, STA. 16+75±, RT. 775'±
BM B	576.73	CHIS X ON N RIM OF LIFT STA M.H., STA. 15+45±, RT. 958'±
BM C	579.90	CHIS □ ON S COR OF CATCH BASIN, STA. 131+30±, RT. 195'±

