

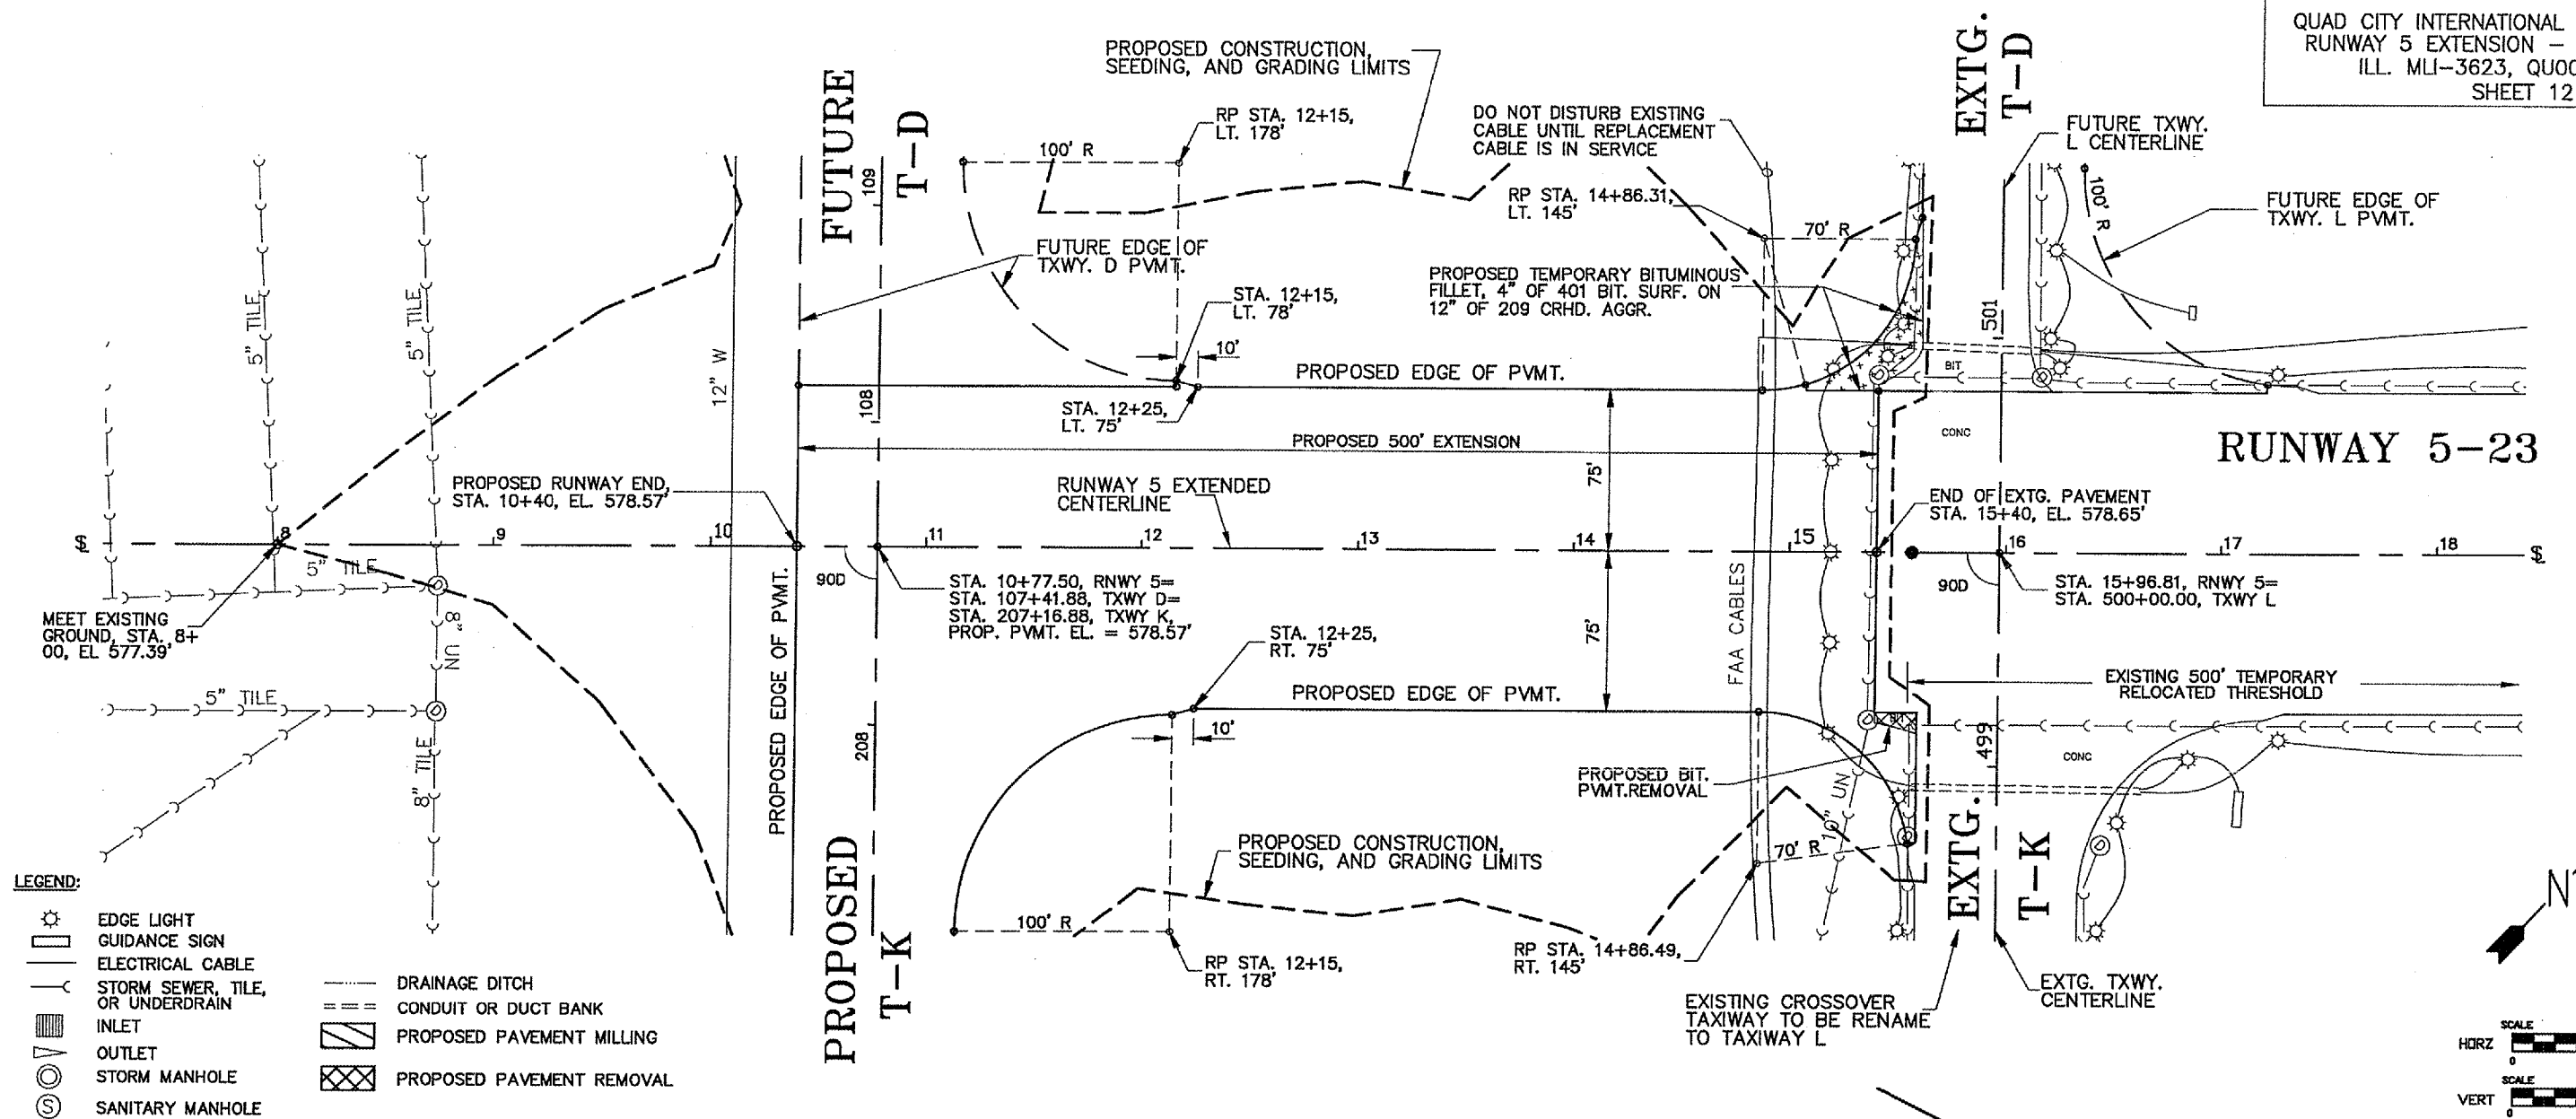


QUAD CITY INTERNATIONAL AIRPORT
 RUNWAY 5 EXTENSION - PAVING
 ILL. MLI-3623, QU003
 SHEET 12 OF 74

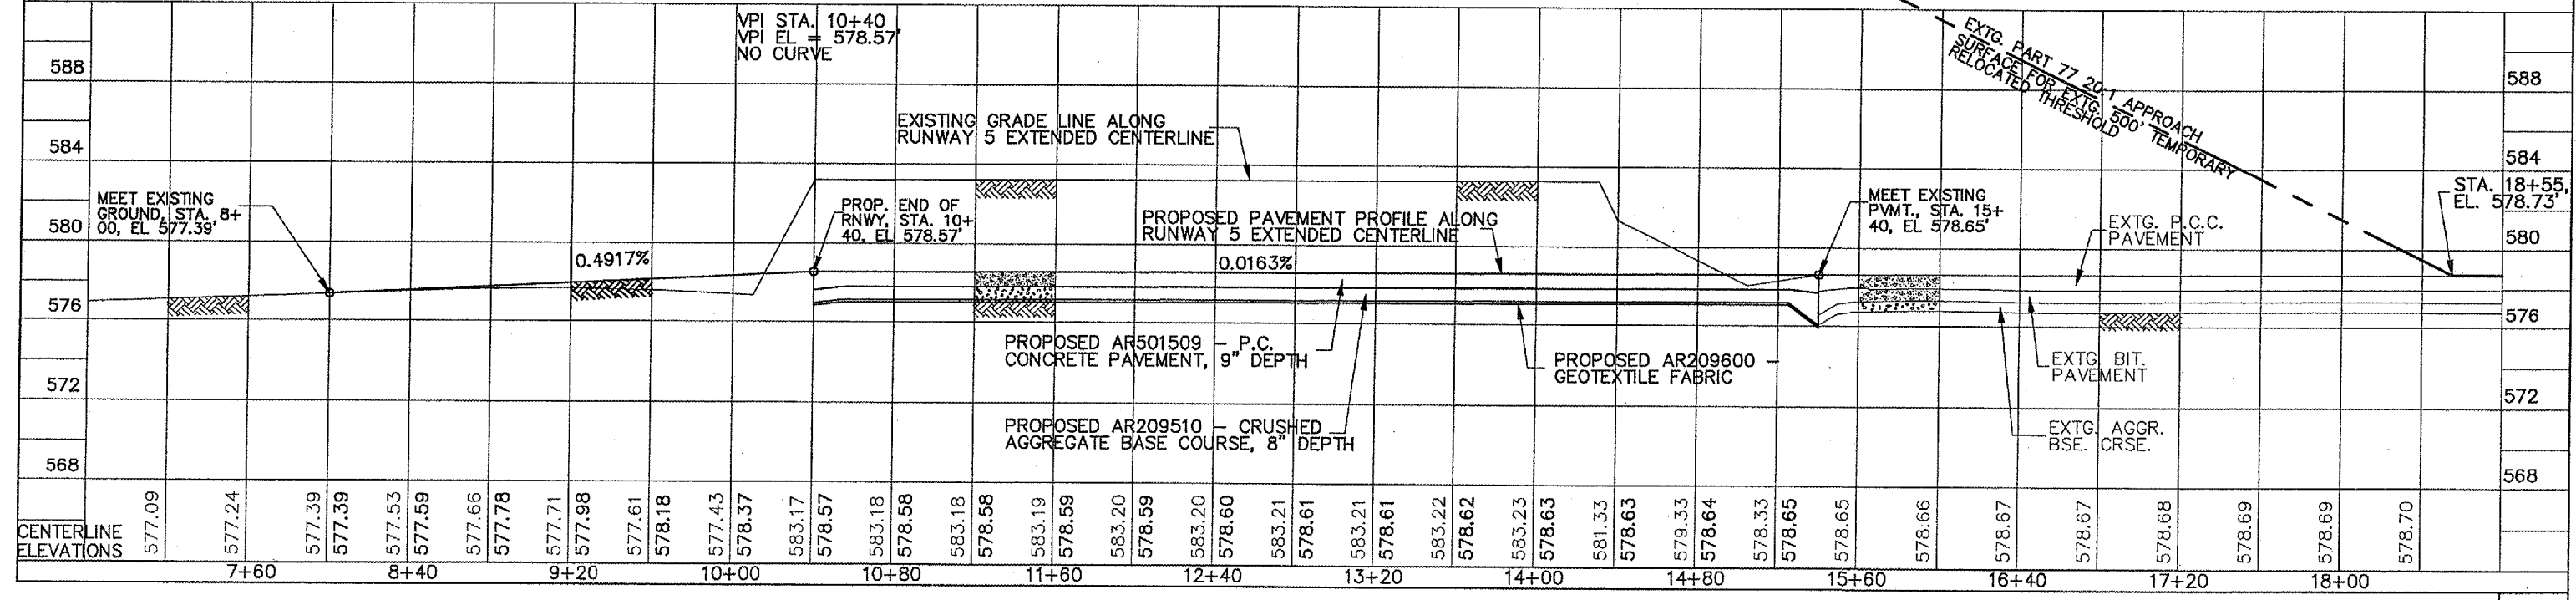

- LEGEND:**
- EDGE LIGHT
 - GUIDANCE SIGN
 - ELECTRICAL CABLE
 - STORM SEWER, TILE, OR UNDERDRAIN
 - INLET
 - OUTLET
 - STORM MANHOLE
 - SANITARY MANHOLE
 - DRAINAGE DITCH
 - CONDUIT OR DUCT BANK
 - PROPOSED PAVEMENT MILLING
 - PROPOSED PAVEMENT REMOVAL

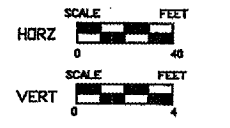

3:\airport\A06T025 R5 EXTN, PVM\PP.DWG, 5/11/2007 9:31:40 AM, efm