




RUNWAY 5, STA. 11+18 TO 15+56 RIGHT UNDERDRAIN CENTERLINE PROFILE

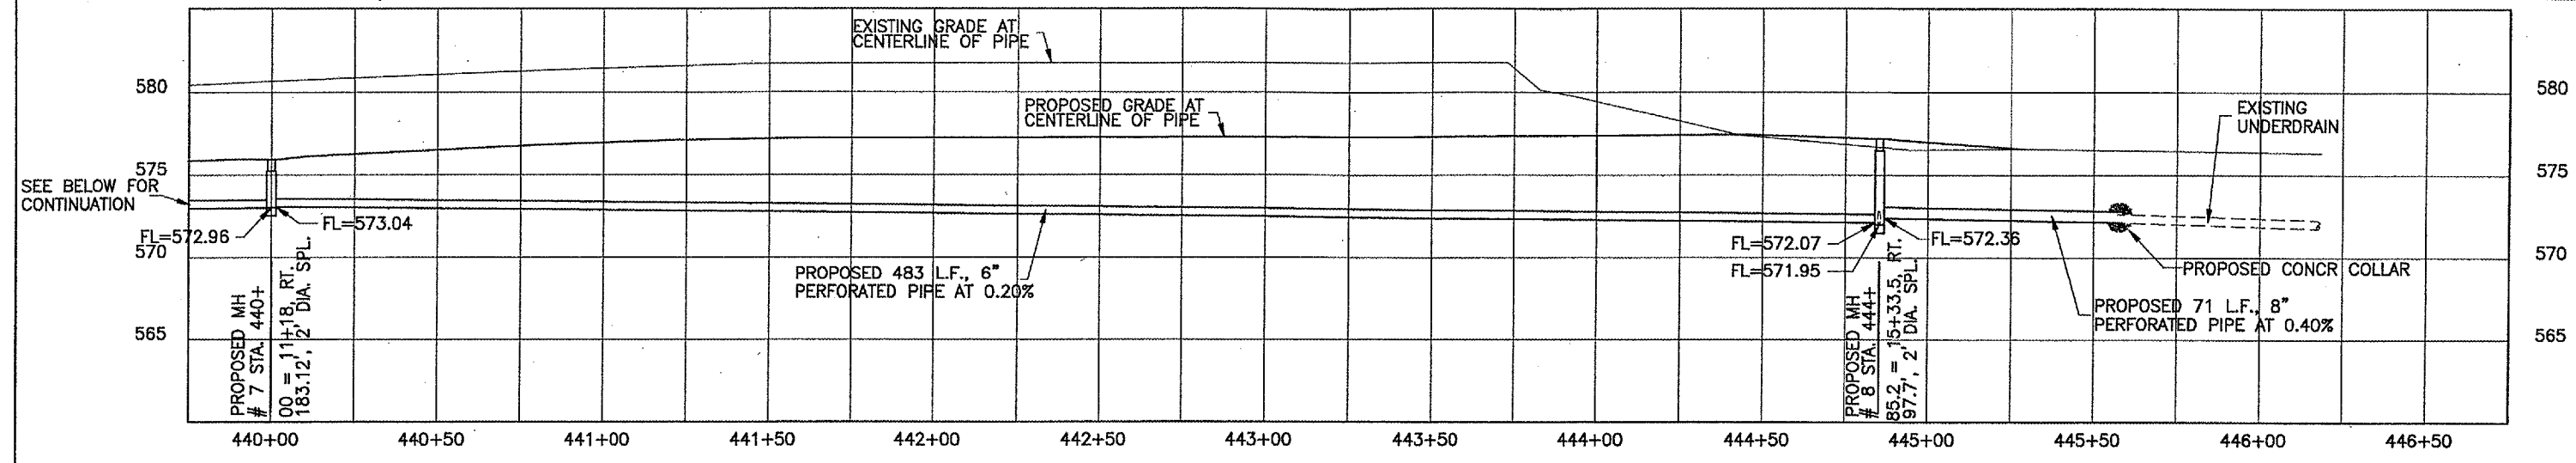


RUNWAY 5, STA. 11+18 LEFT TO TAXIWAY K, 215+57.04 LEFT UNDERDRAIN CENTERLINE PROFILE

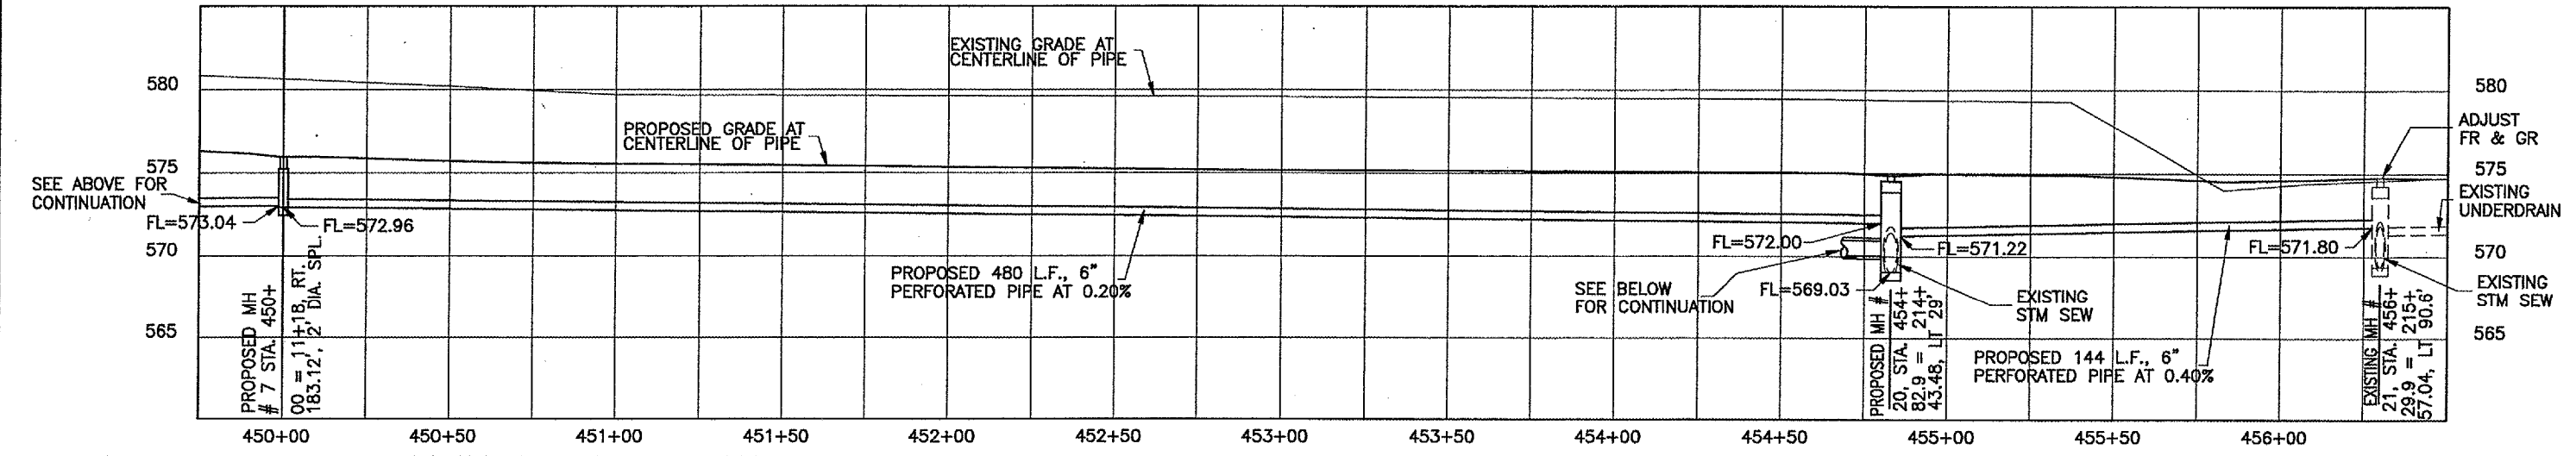


TAXIWAY K, STA. 212+50 - 214+43.48 LEFT 12" DIA. STM SEW CENTERLINE PROFILE

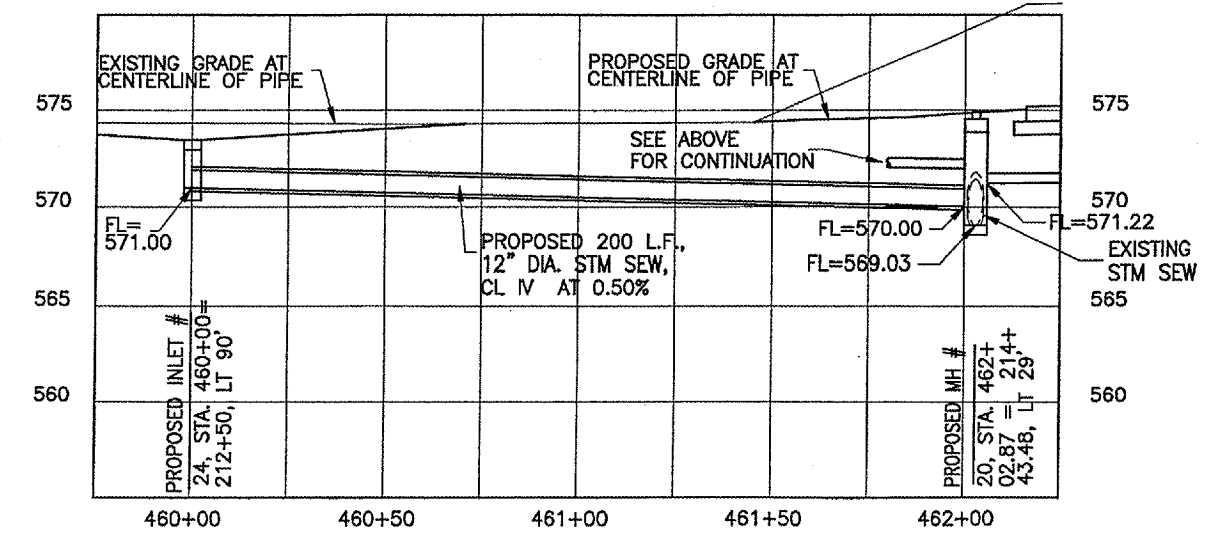

TAXIWAY K, STA. 212+36.39 - 213+12.28 RIGHT 12" DIA. STM SEW CENTERLINE PROFILE

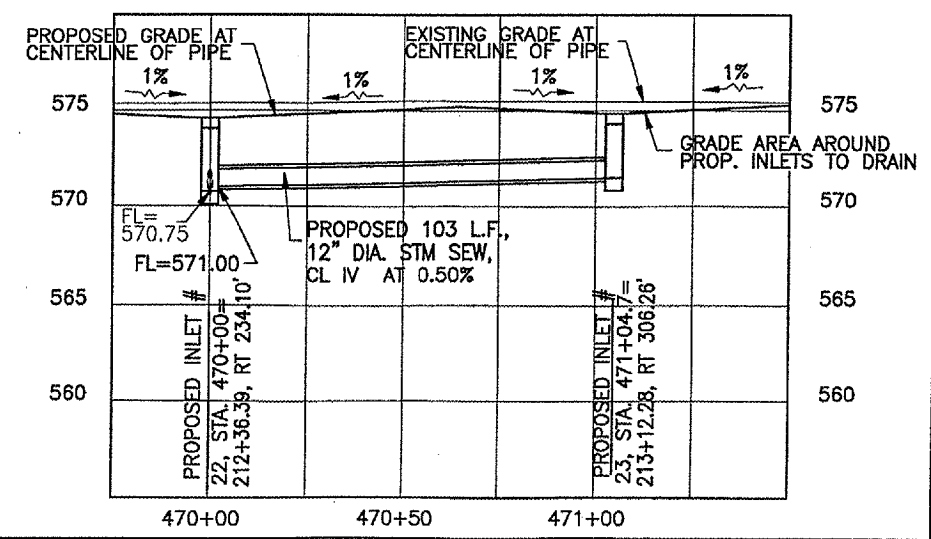

TAXIWAY D, STA. 114+38 - 114+89.26 LEFT STM SEW CENTERLINE PROFILE

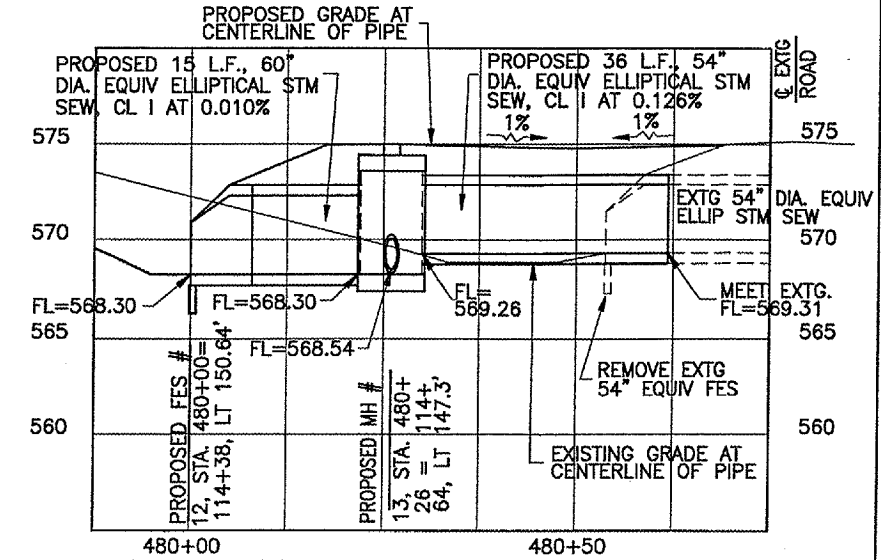

G:\AIRPORT\A06T025 R5 EXTN, P\MT\DRAINAGE2.DWG, 5/8/2007 2:07:35 PM, jeffm