


OLD ENTRANCE ROAD

IL. PROJ: MLI-3673 AIP PROJ: 3-17-0068-XX

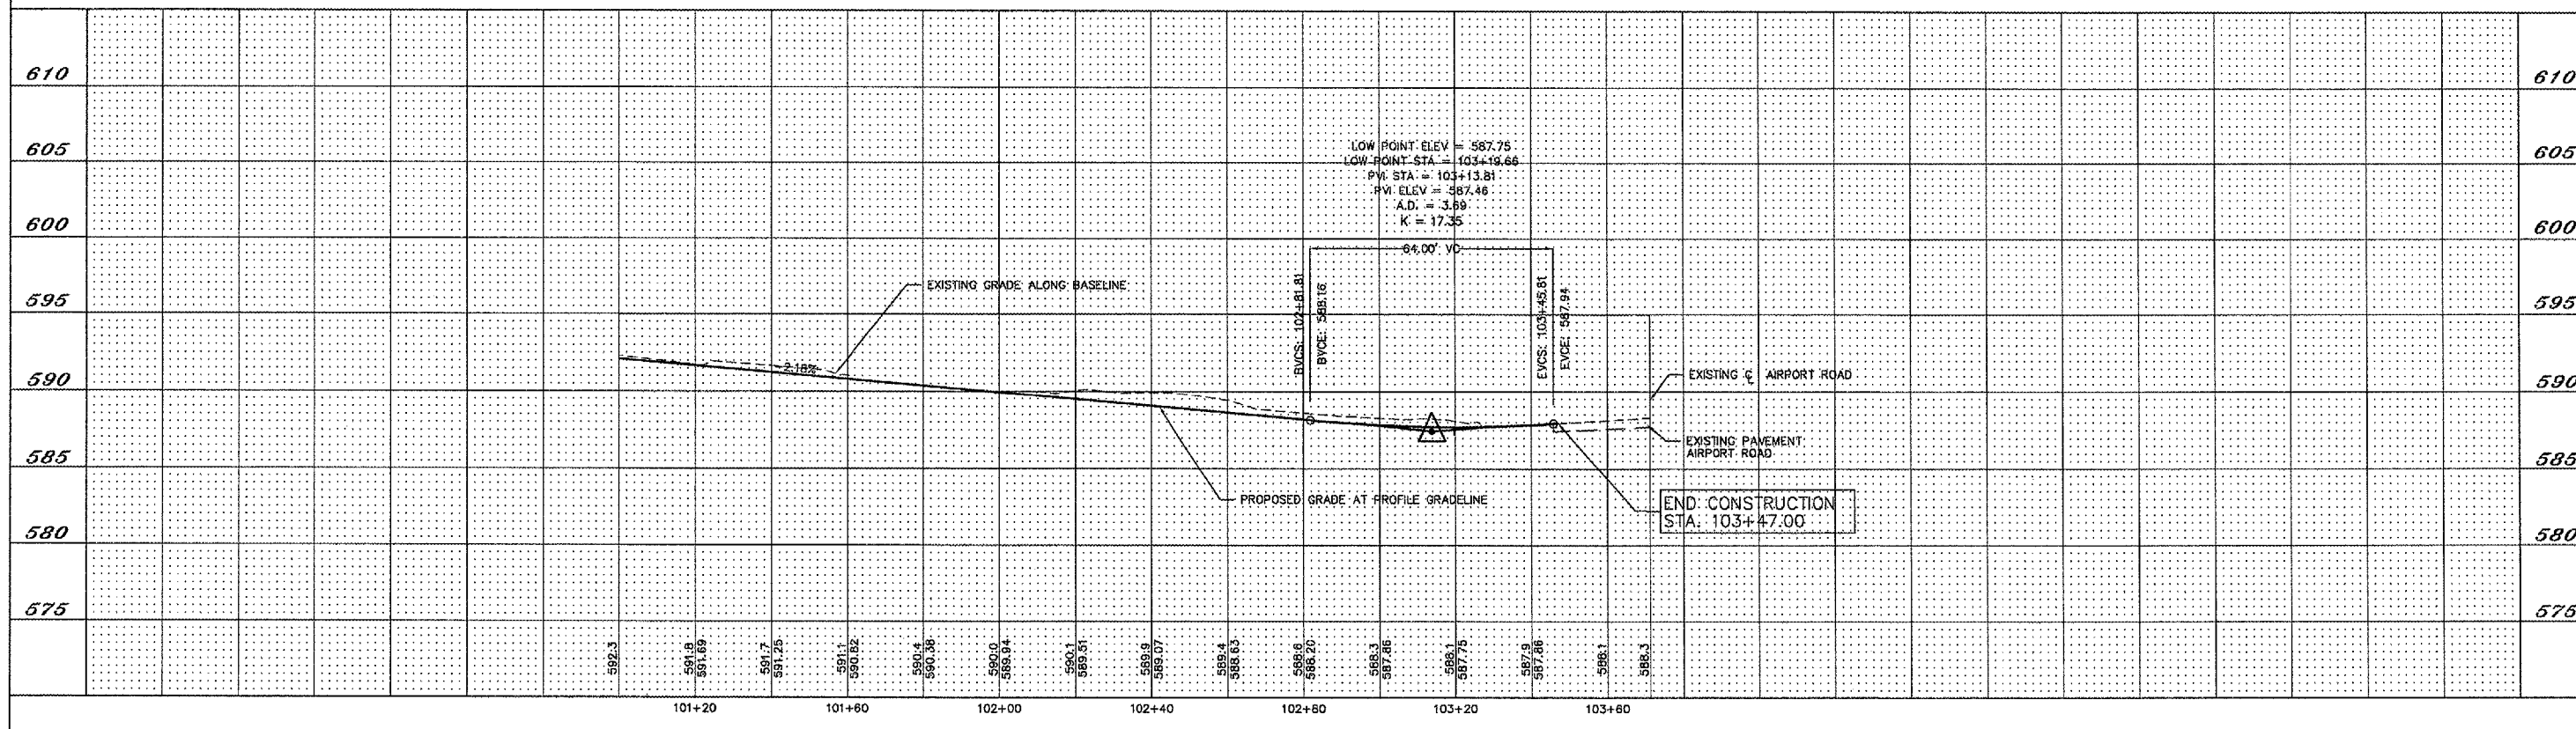

REVISIONS		
NO.	ITEM	DATE

PLOTTING SCALE: 1" = 20' DRAWN BY: BLH/ADU CHECKED BY: SAS DATE: APRIL 2007
--

McClure
Engineering Associates, Inc.
4700 Kennedy Drive East Moline, Illinois 61244
(309) 792-9350 Fax (309) 792-8874
Design Firm License: Illinois 184-000816
Copyright 2007 By McClure Engineering Associates, Inc.