



LOCATION MAP - HANDICAP PARKING MODIFICATIONS

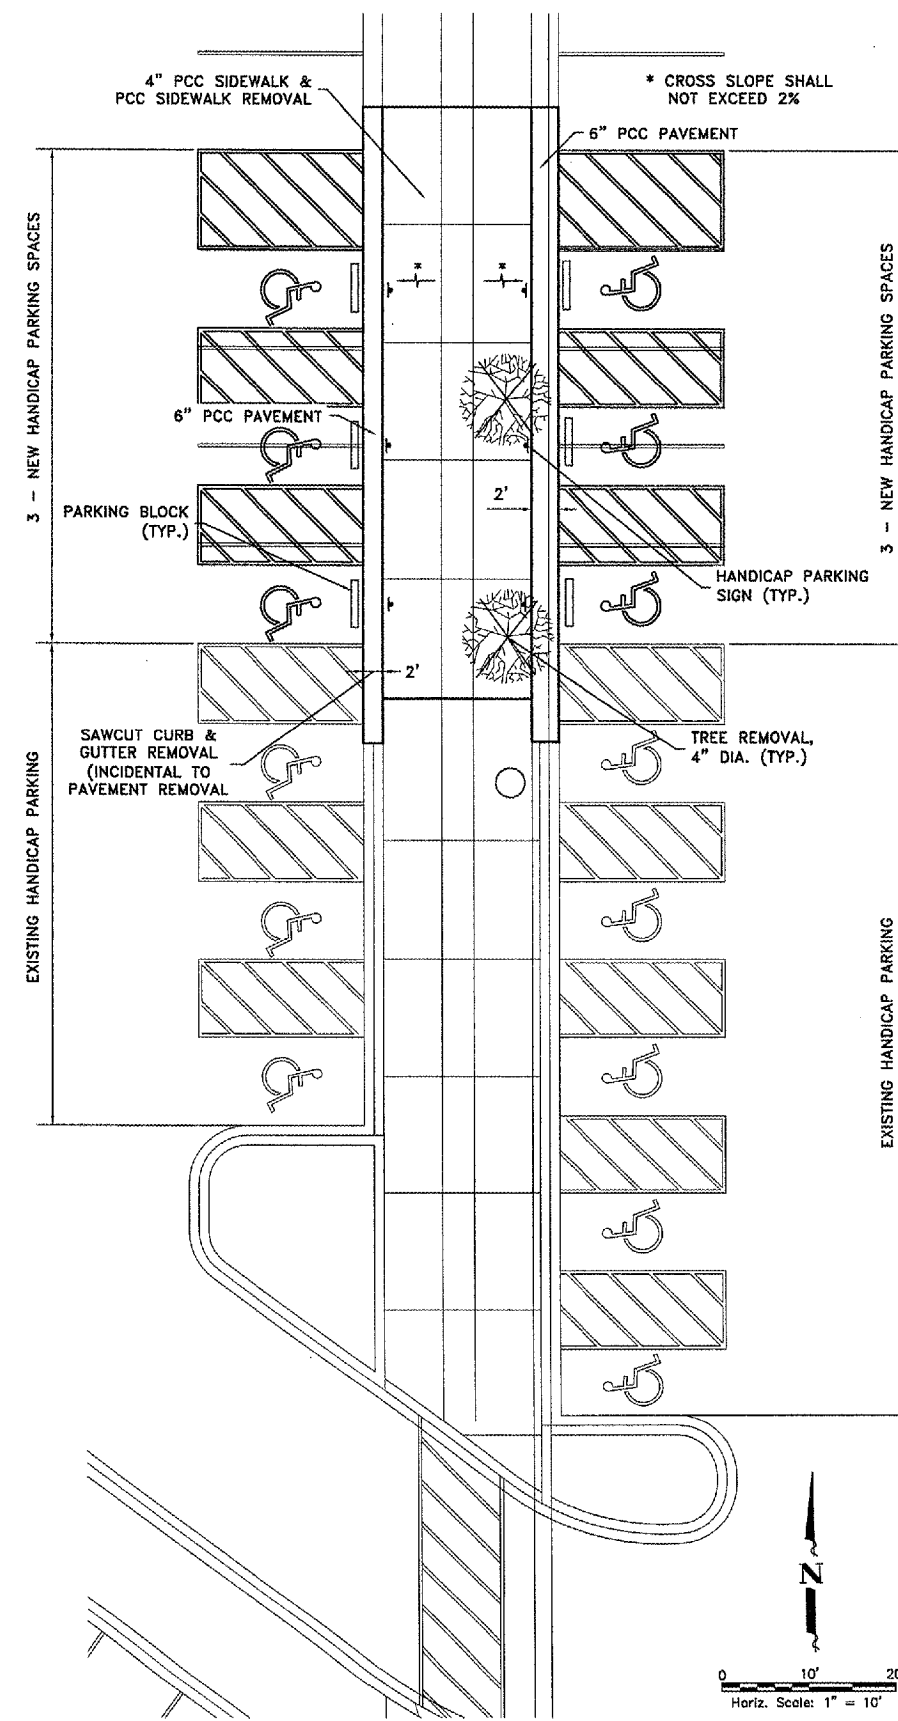

DETAIL - HANDICAP PARKING MODIFICATIONS- AREA 2

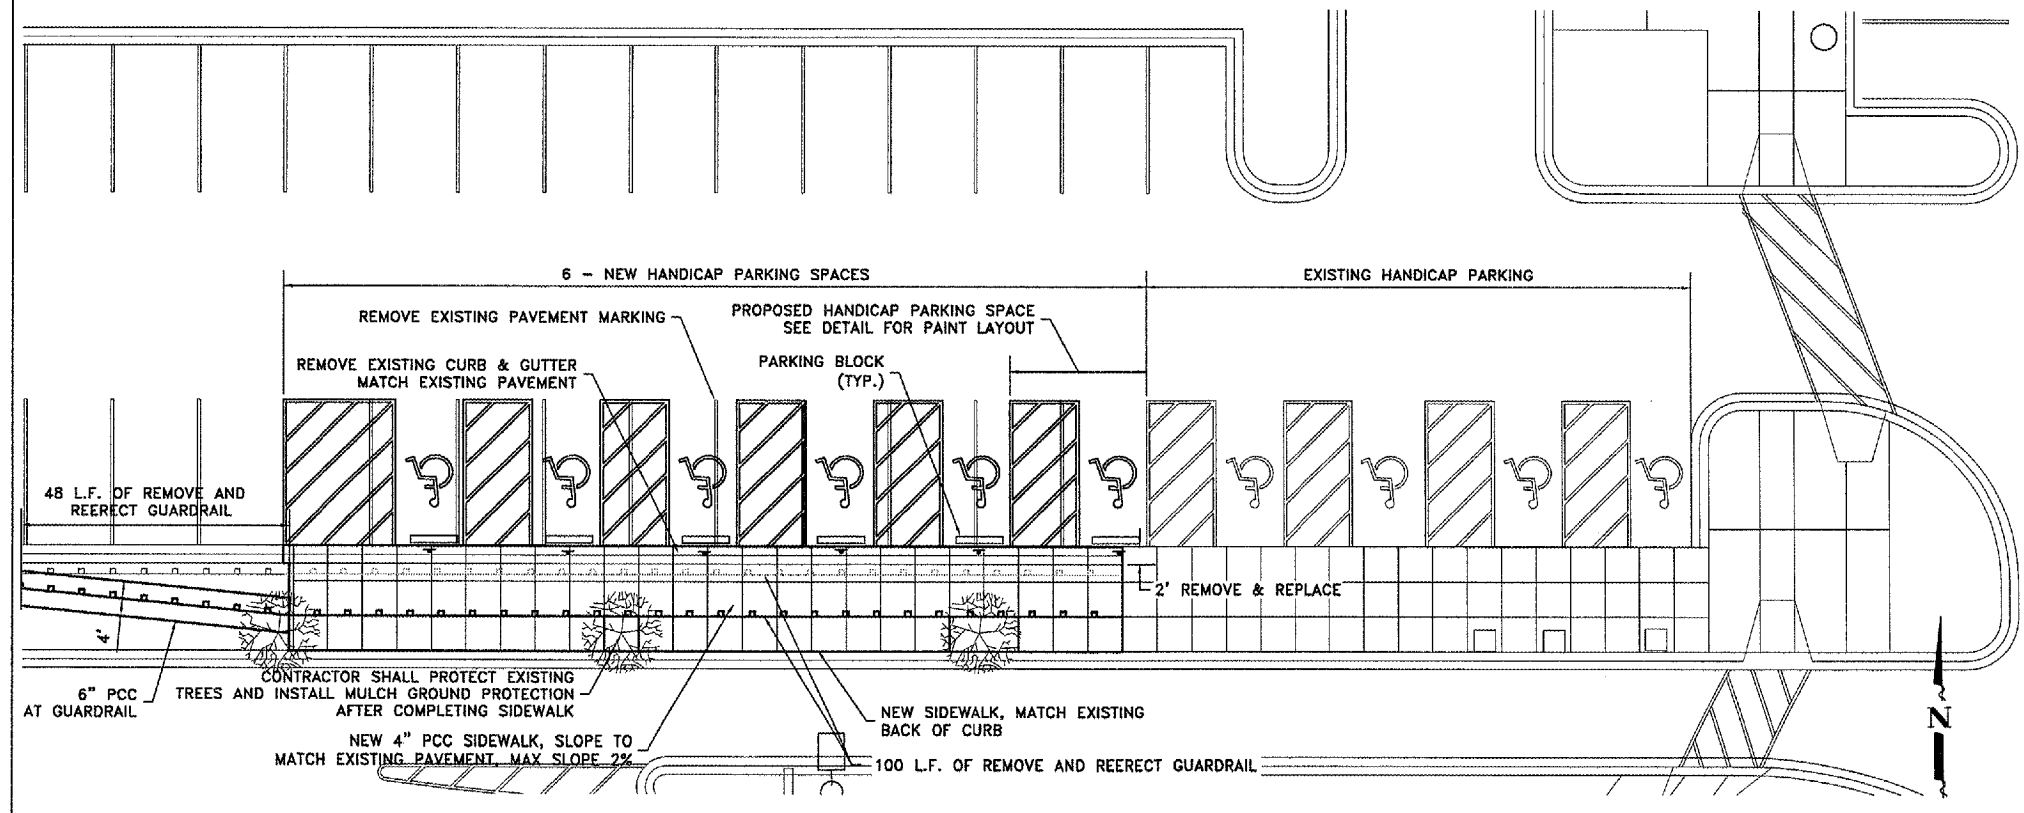

DETAIL - HANDICAP PARKING MODIFICATIONS- AREA 1



REVISIONS		
NO.	ITEM	DATE

PLOTTING SCALE:	1" = 10'
DRAWN BY:	JOU
CHECKED BY:	SAS
DATE:	APRIL 2007

McClure
Engineering Associates, Inc.
4700 Kennedy Drive
(309) 782-9350
East Moline, Illinois 61244
Fax (309) 782-9874
Design Firm License: Illinois 184-000818
Copyright 2007 By McClure Engineering Associates, Inc.

HANDICAP PARKING MODIFICATIONS
ENTRANCE ROAD RELOCATION AND PARKING LOT EXPANSION
MOLINE, ILLINOIS
FILE NAME: F:\M0107.001\DWG\07001-HANDICAP REV.DWG
JOB NUMBER: 01-29-07-001