



NOTE: SYMBOL TO BE PAINTED IN ALL H.C. PARKING SPACES.

**ACCESSIBLE PARKING (H.C.) DETAIL**  
NOT TO SCALE

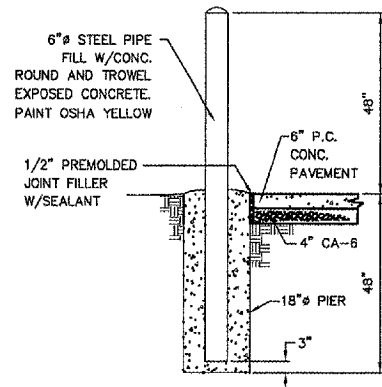

**BOLLARD DETAIL**  
NOT TO SCALE

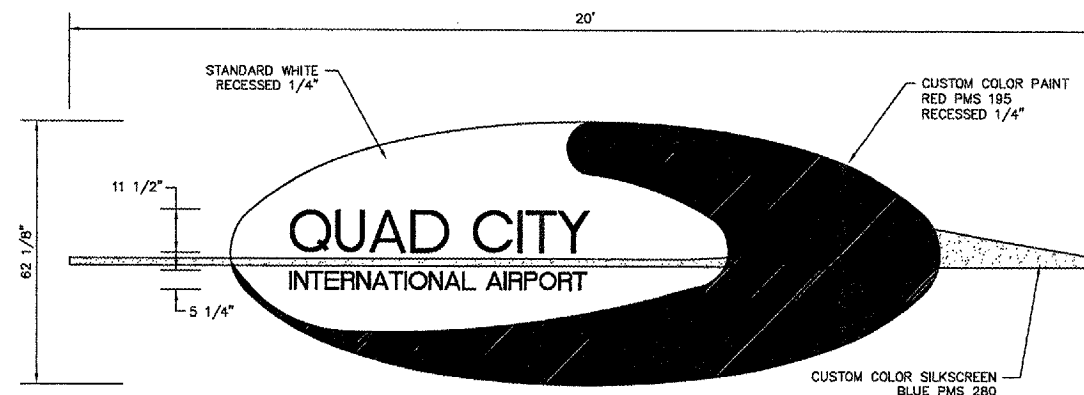


QTY. 3 FABRICATED ALUMINUM PLAQUES


SIGN AREA = 103.54 SQ. FT.

TYPESTYLE = SWIS 721 HV BT ITALIC

**RETAINING WALL SIGN DETAIL**  
NOT TO SCALE

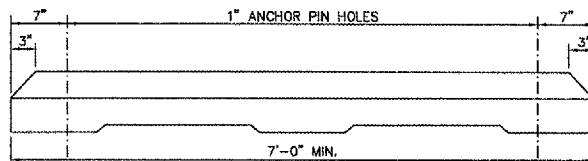


MIN. 3-3/8" REINFORCING BAR

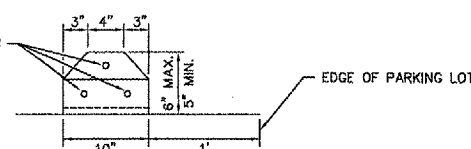

NOTE:


- 1.) 610 CONCRETE SHALL BE USED THROUGHOUT.
- 2.) ANCHOR PINS SHALL BE 3/4" DIAMETER, 36" LONG.
- 3.) THE COST OF THE MATERIAL, LABOR AND EQUIPMENT NECESSARY TO INSTALL THE PARKING BLOCKS WITH ANCHOR PINS SHALL BE INCLUDED IN THE CONTRACT UNIT PRICE PER EACH FOR PARKING BLOCKS.

**DETAIL FOR PARKING BLOCKS**  
NOT TO SCALE

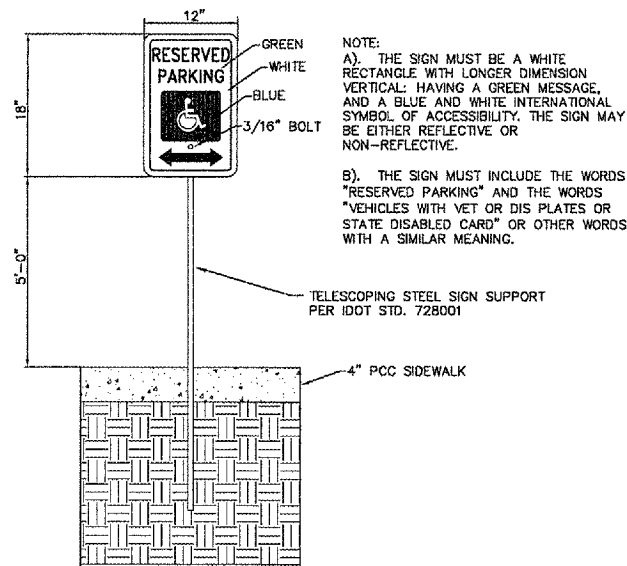


NOTE:  
A). THE SIGN MUST BE A WHITE RECTANGLE WITH LONGER DIMENSION VERTICAL, HAVING A GREEN MESSAGE, AND A BLUE AND WHITE INTERNATIONAL SYMBOL OF ACCESSIBILITY. THE SIGN MAY BE EITHER REFLECTIVE OR NON-REFLECTIVE.  
B). THE SIGN MUST INCLUDE THE WORDS "RESERVED PARKING" AND THE WORDS "VEHICLES WITH YET OR DIS PLATES OR STATE DISABLED CARD" OR OTHER WORDS WITH A SIMILAR MEANING.


**HANDICAP PARKING SIGN**  
NOT TO SCALE  
QUANTITY REQUIRED = 12

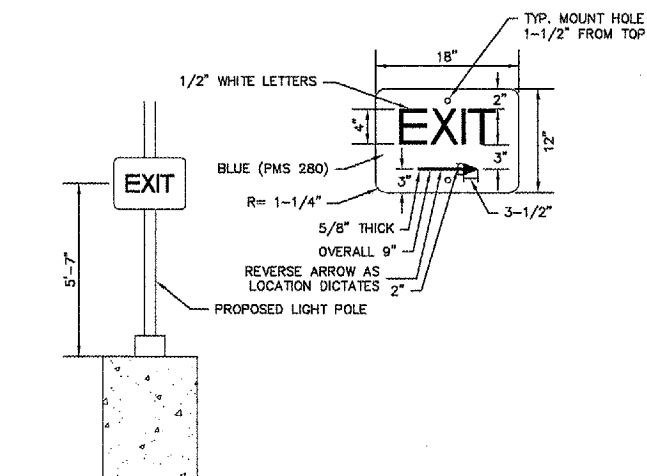

**EXIT SIGN DETAIL**  
NOT TO SCALE  
QUANTITY REQUIRED = 14

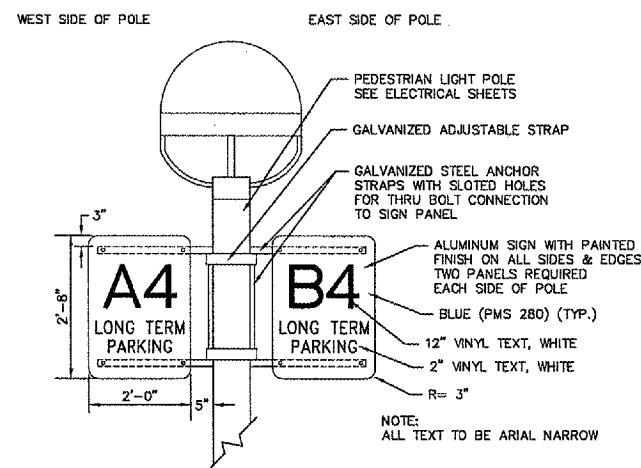

**WAYFINDING SIGN DETAIL**  
NOT TO SCALE  
QUANTITY REQUIRED = 4 PANELS

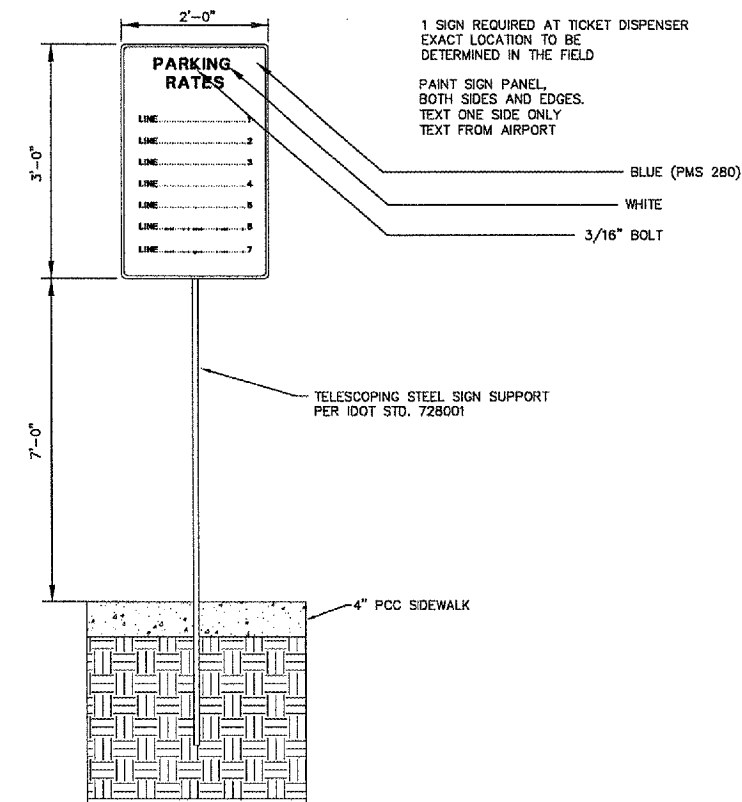

**PARKING LOT RATE SIGN**  
NOT TO SCALE  
QUANTITY REQUIRED = 1

IL. PROJ: MLI-3673 AIP PROJ: 3-17-0068-XX

REVISIONS		
NO.	ITEM	DATE

PLOTTING SCALE:	1" = 1'
DRAWN BY:	BLH
CHECKED BY:	SAS
DATE:	APRIL 2007