


CONTRACTOR TO VERIFY LOCATION AND DEPTH OF 36" RCP PRIOR TO CONSTRUCTING THE RETAINING WALL. IF FOUND IN CONFLICT WITH BOTTOM OF FOOTING, CONTRACTOR SHALL OBTAIN APPROVAL FROM ENGINEER BEFORE PROCEEDING.


CONTRACTOR TO VERIFY LOCATION AND DEPTH OF EXISTING SANITARY FORCEMAIN PRIOR TO CONSTRUCTING THE RETAINING WALL. IF FOUND IN CONFLICT WITH BOTTOM OF FOOTING, CONTRACTOR SHALL OBTAIN APPROVAL FROM ENGINEER BEFORE PROCEEDING.

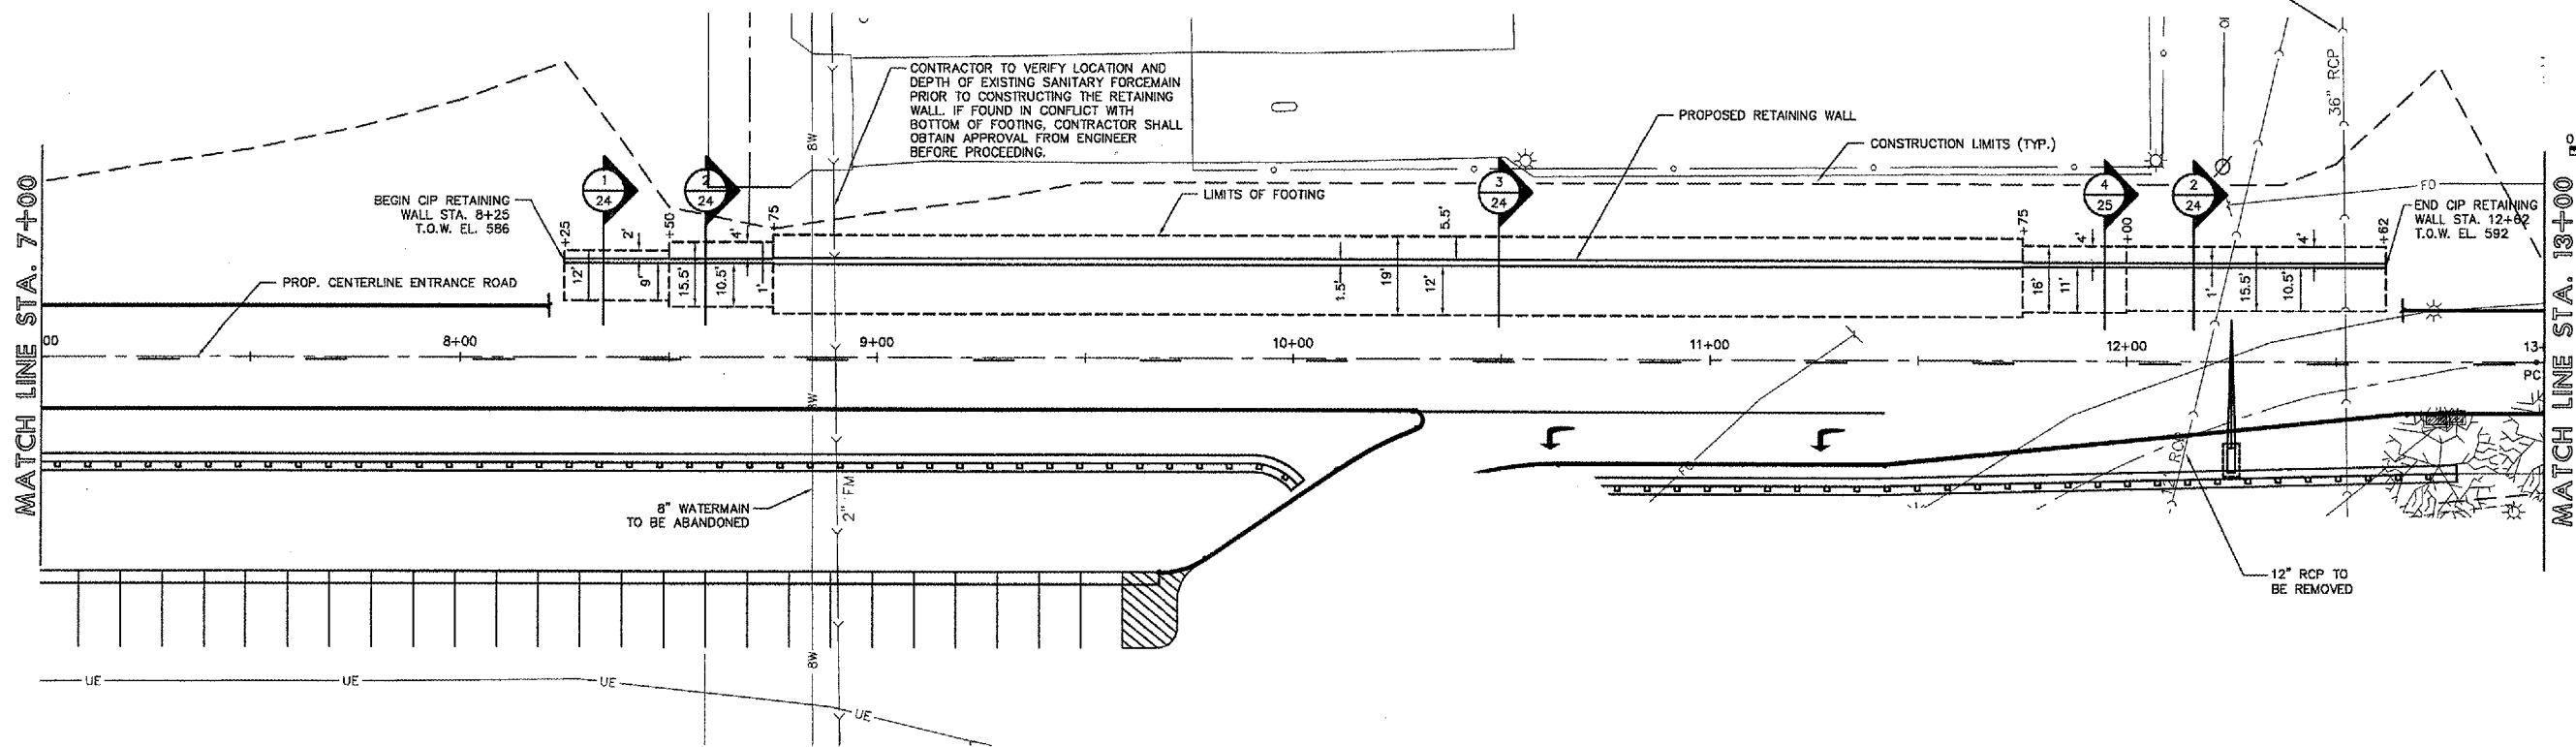

# RETAINING WALL PLAN

IL. PROJ: MLI-3673 AIP PROJ: 3-17-0068-XX

T.O.W.= TOP OF WALL  
B.O.F.= BOTTOM OF FOOTING

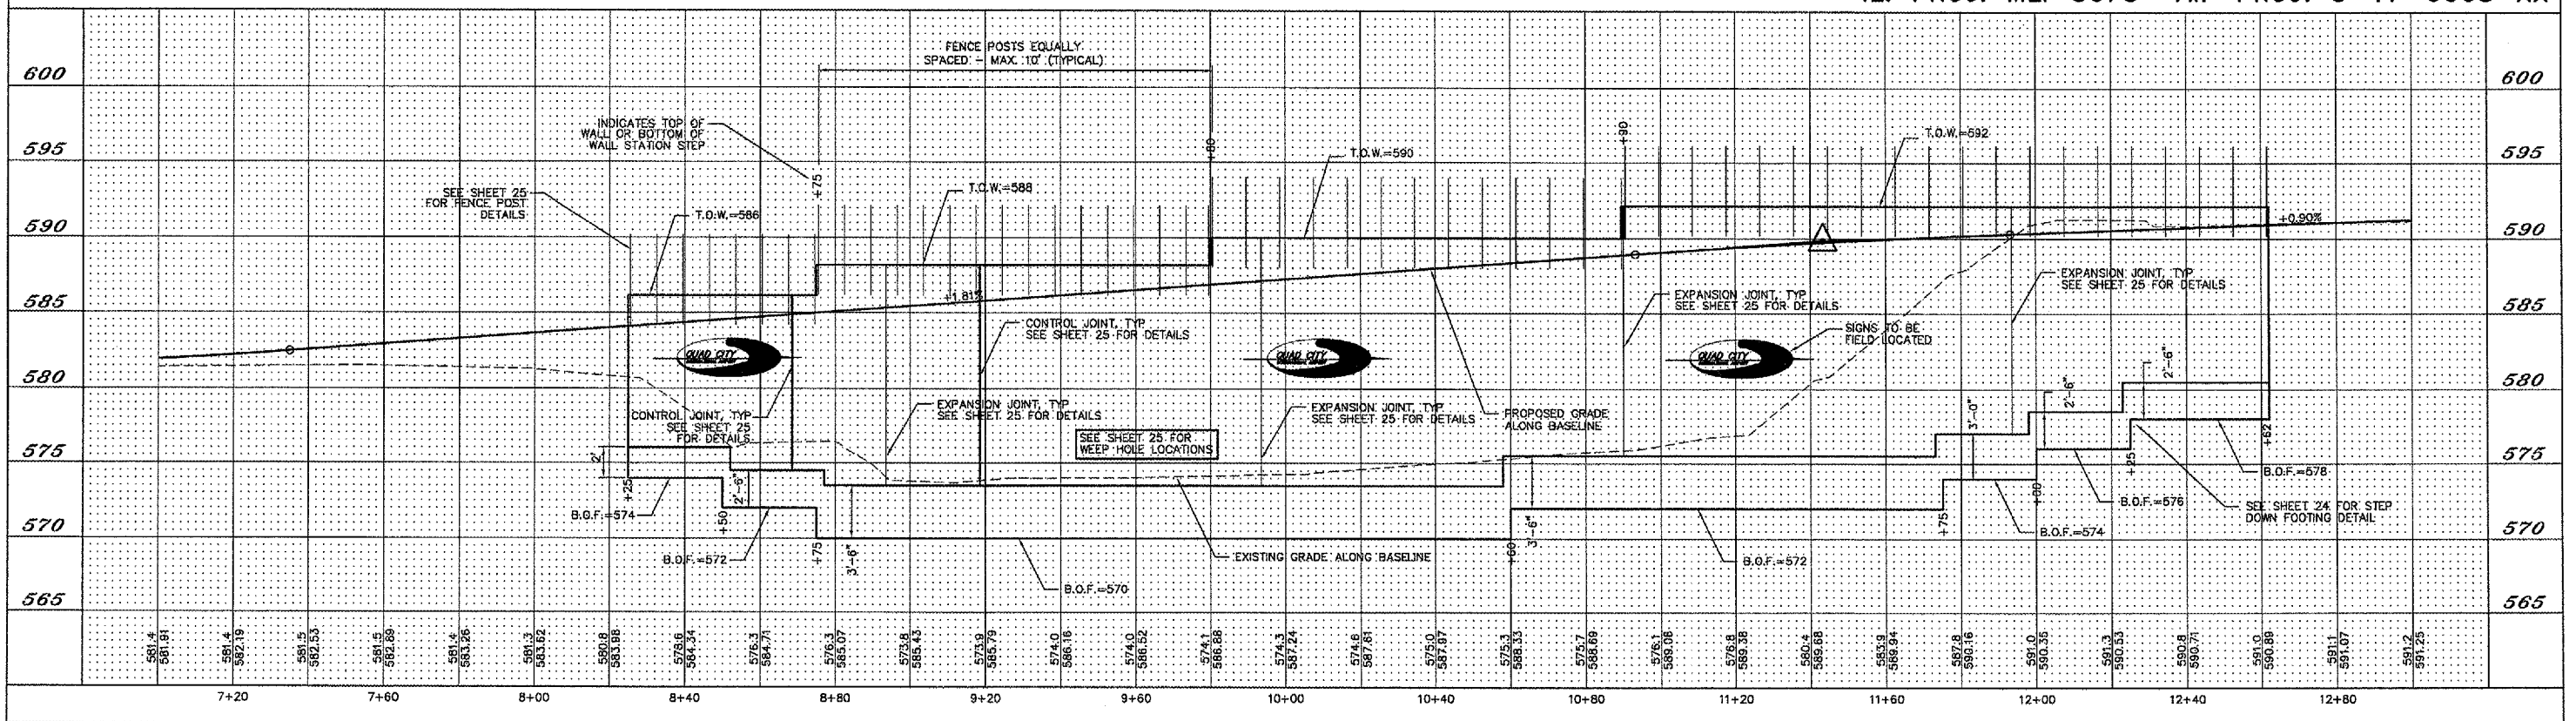

QUAD CITY INTERNATIONAL AIRPORT  
Moline, IL



REVISIONS		
NO.	ITEM	DATE

PLOTTING SCALE: 1" = 20'  
DRAWN BY: KED  
CHECKED BY: AAG  
DATE: APRIL 2007

**McClure**  
Engineering Associates, Inc.  
4700 Kennedy Drive East Moline, Illinois 61224  
(309) 792-9350 Fax (309) 792-8274  
Design Firm License: Illinois 184-000816  
Copyright: 2007 by McClure Engineering Associates, Inc.

**CIP RETAINING WALL PLAN & PROFILE**  
ENTRANCE ROAD RELOCATION AND PARKING LOT EXPANSION  
MOLINE, ILLINOIS  
FILE NAME: T:\M0107.001\DWG\RetWallP&P.dwg JOB NUMBER: 01-29-07-001

SHEET NO.  
**23**  
OF 41