


TEMPORARY DITCH CHECKS	
STA.	L.F.
LT 176+50	6
RT 176+50	6
LT 177+00	6
RT 177+00	6
LT 177+50	6
RT 177+50	6
LT 178+00	6
RT 178+00	6
LT 178+50	6
RT 178+50	6
LT 179+00	6
RT 179+00	6
LT 180+00	6
RT 180+00	6
LT 181+00	6
RT 181+00	6
LT 182+00	6
RT 182+00	6

GRADING AND SHAPING DITCHES	
STA.	L.F.
LT 176+50 - LT 182+12	562
RT 176+50 - RT 182+12	562

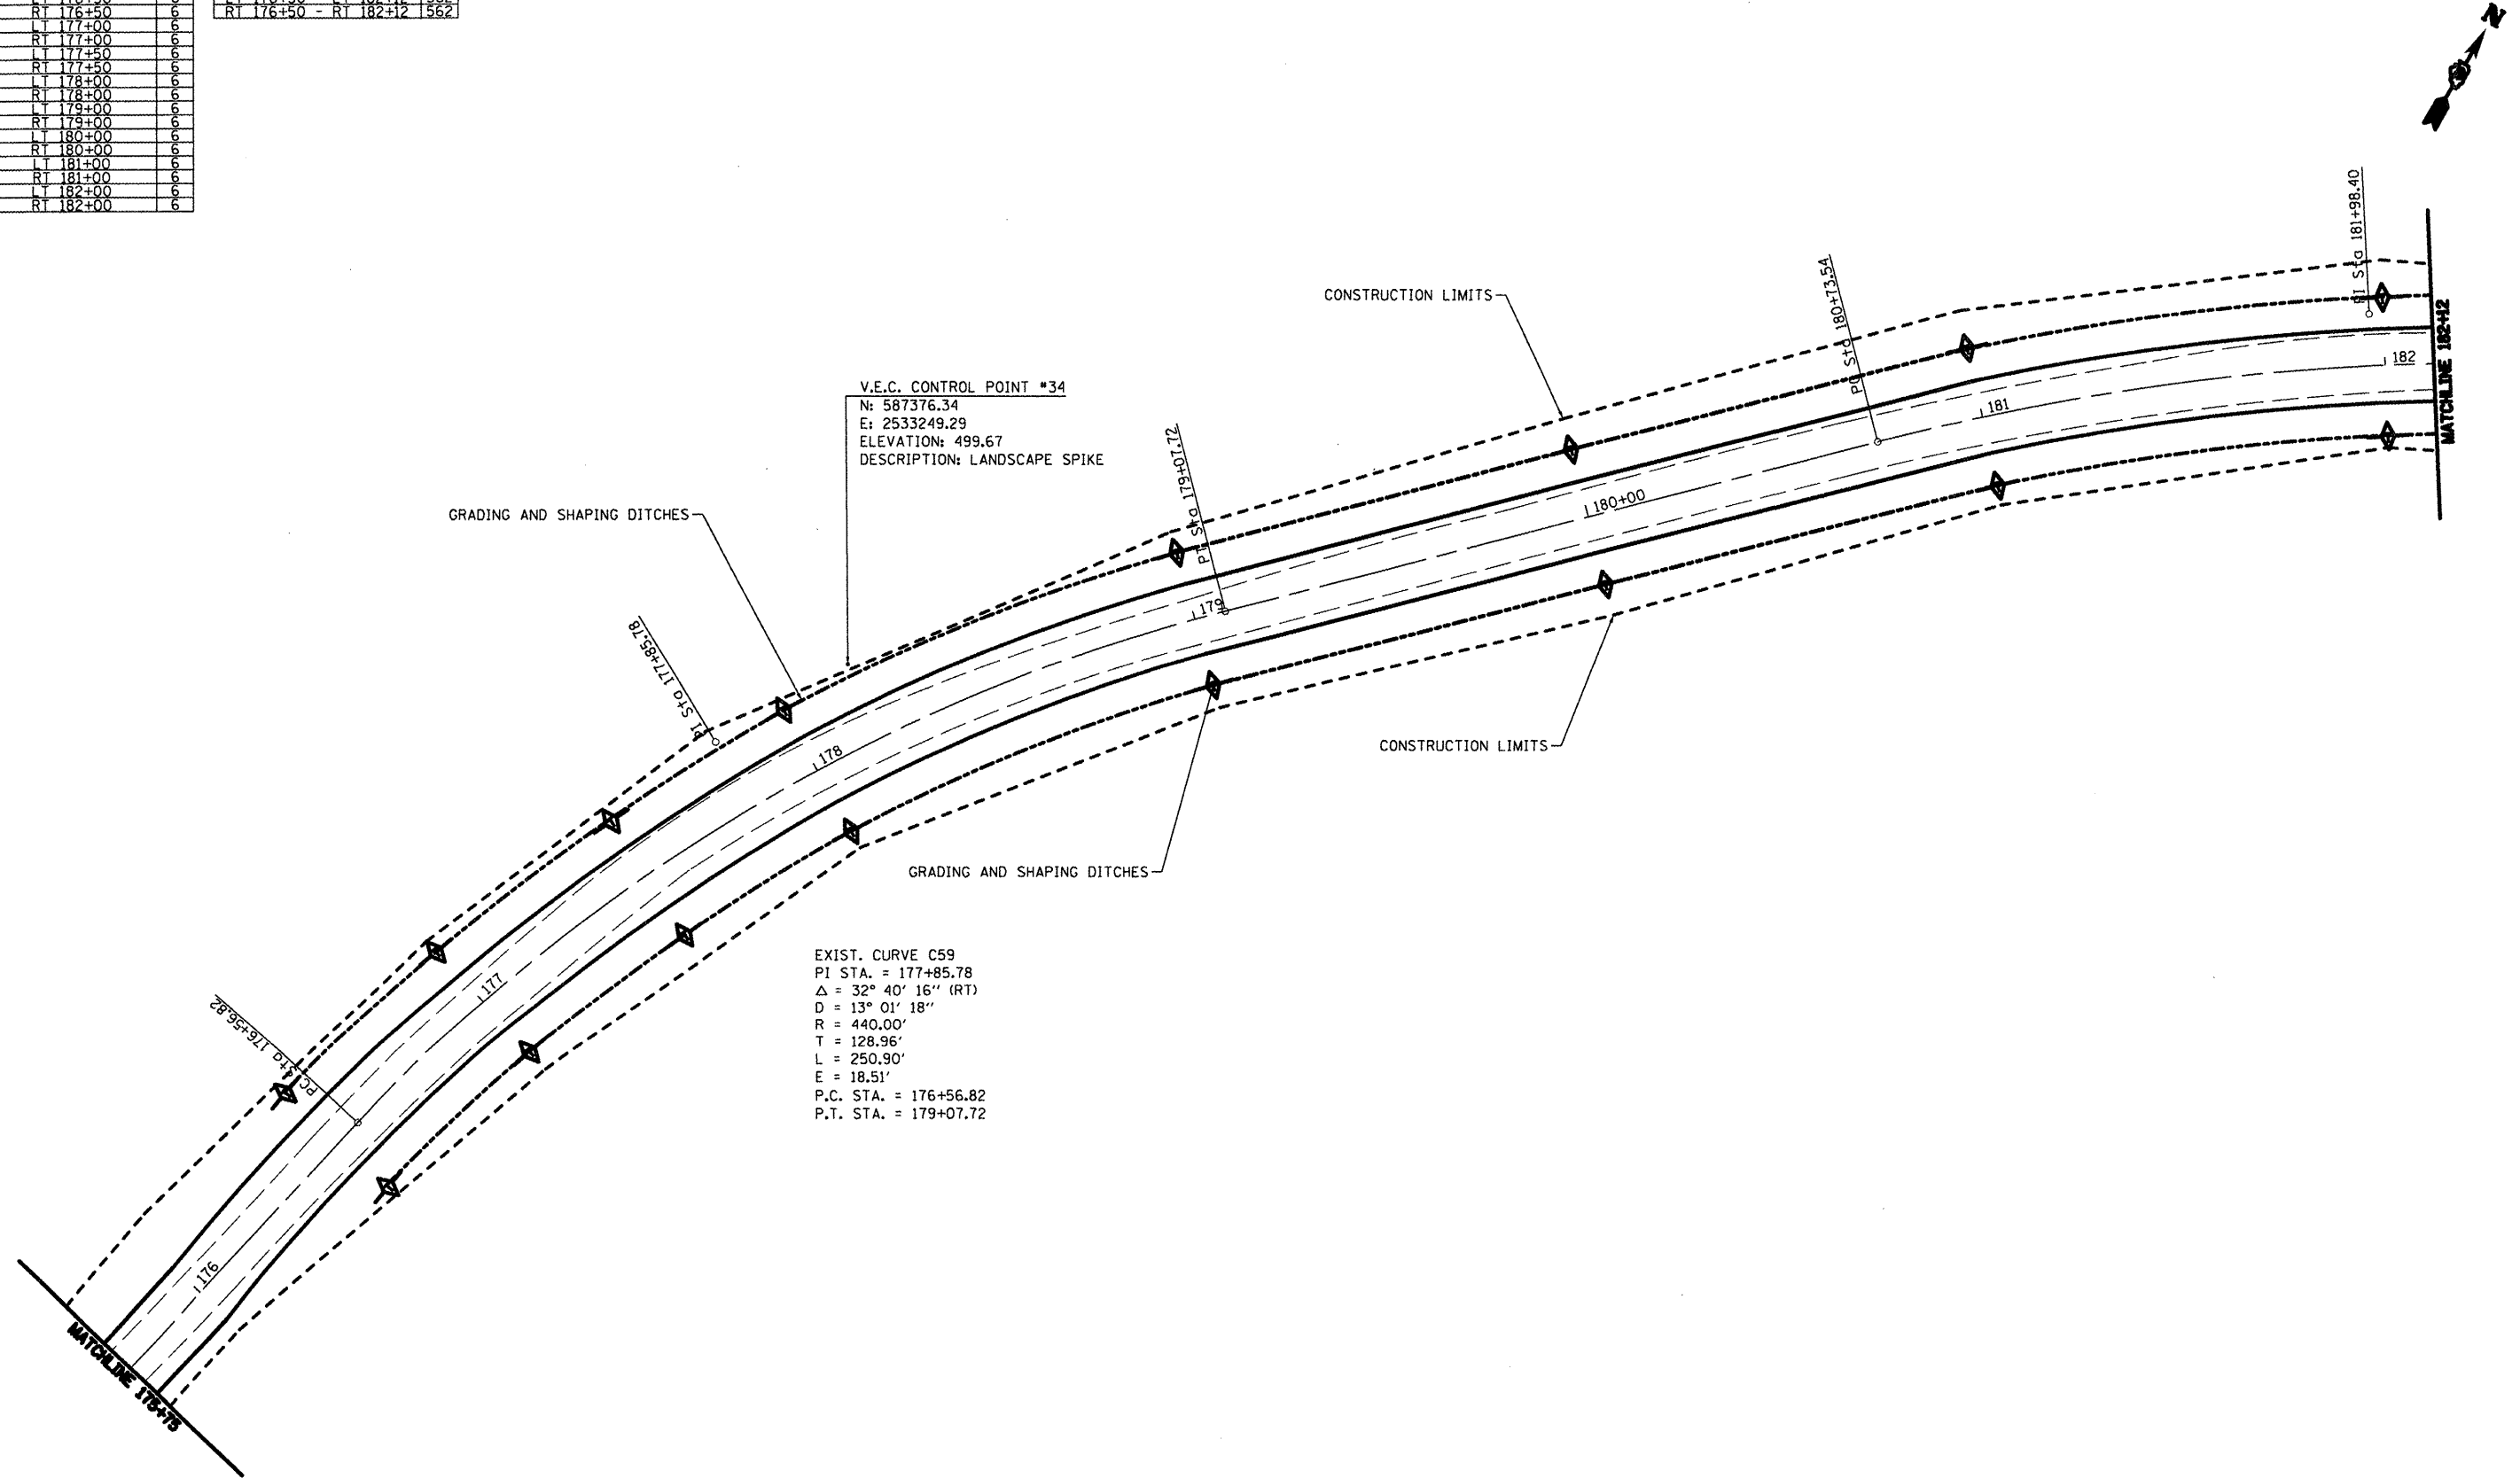

FILE NAME =	USER NAME = #USER*	DESIGNED - R.H.D.	REVISED -
#FILE#		DRAWN - J.T.T.	REVISED -
	PLOT SCALE = #SCALE*	CHECKED - R.H.D.	REVISED -
	PLOT DATE = #DATE*	DATE - 4/4/12	REVISED -

STATE OF ILLINOIS
 DEPARTMENT OF TRANSPORTATION

WASHINGTON COUNTY CONSERVATION AREA MAIN ALIGNMENT		
SCALE: 1" = 20'	SHEET NO. 46 OF 112 SHEETS	STA. 175+75 TO STA. 182+12

F.A. RTE.	SECTION	COUNTY	TOTAL SHEETS	SHEET NO.
		WASHINGTON	112	46
CONTRACT NO. 46223			ILLINOIS FIB. AND PROJECT	

JOB NO. 250-061-W VASCOUNCELLES ENGINEERING CORP. DESIGN FIRM REGISTRATION NUMBER 184-002017