


DATE	
BY	
FINISHED	
REVISIONS	
SCHEMATIC	
NOTED	
TEMPLATE	
AREAS	
CHECKED	
NO.	

DATE	
BY	
ORIGINAL	
REVISIONS	
SCHEMATIC	
NOTED	
TEMPLATE	
AREAS	
CHECKED	
NO.	

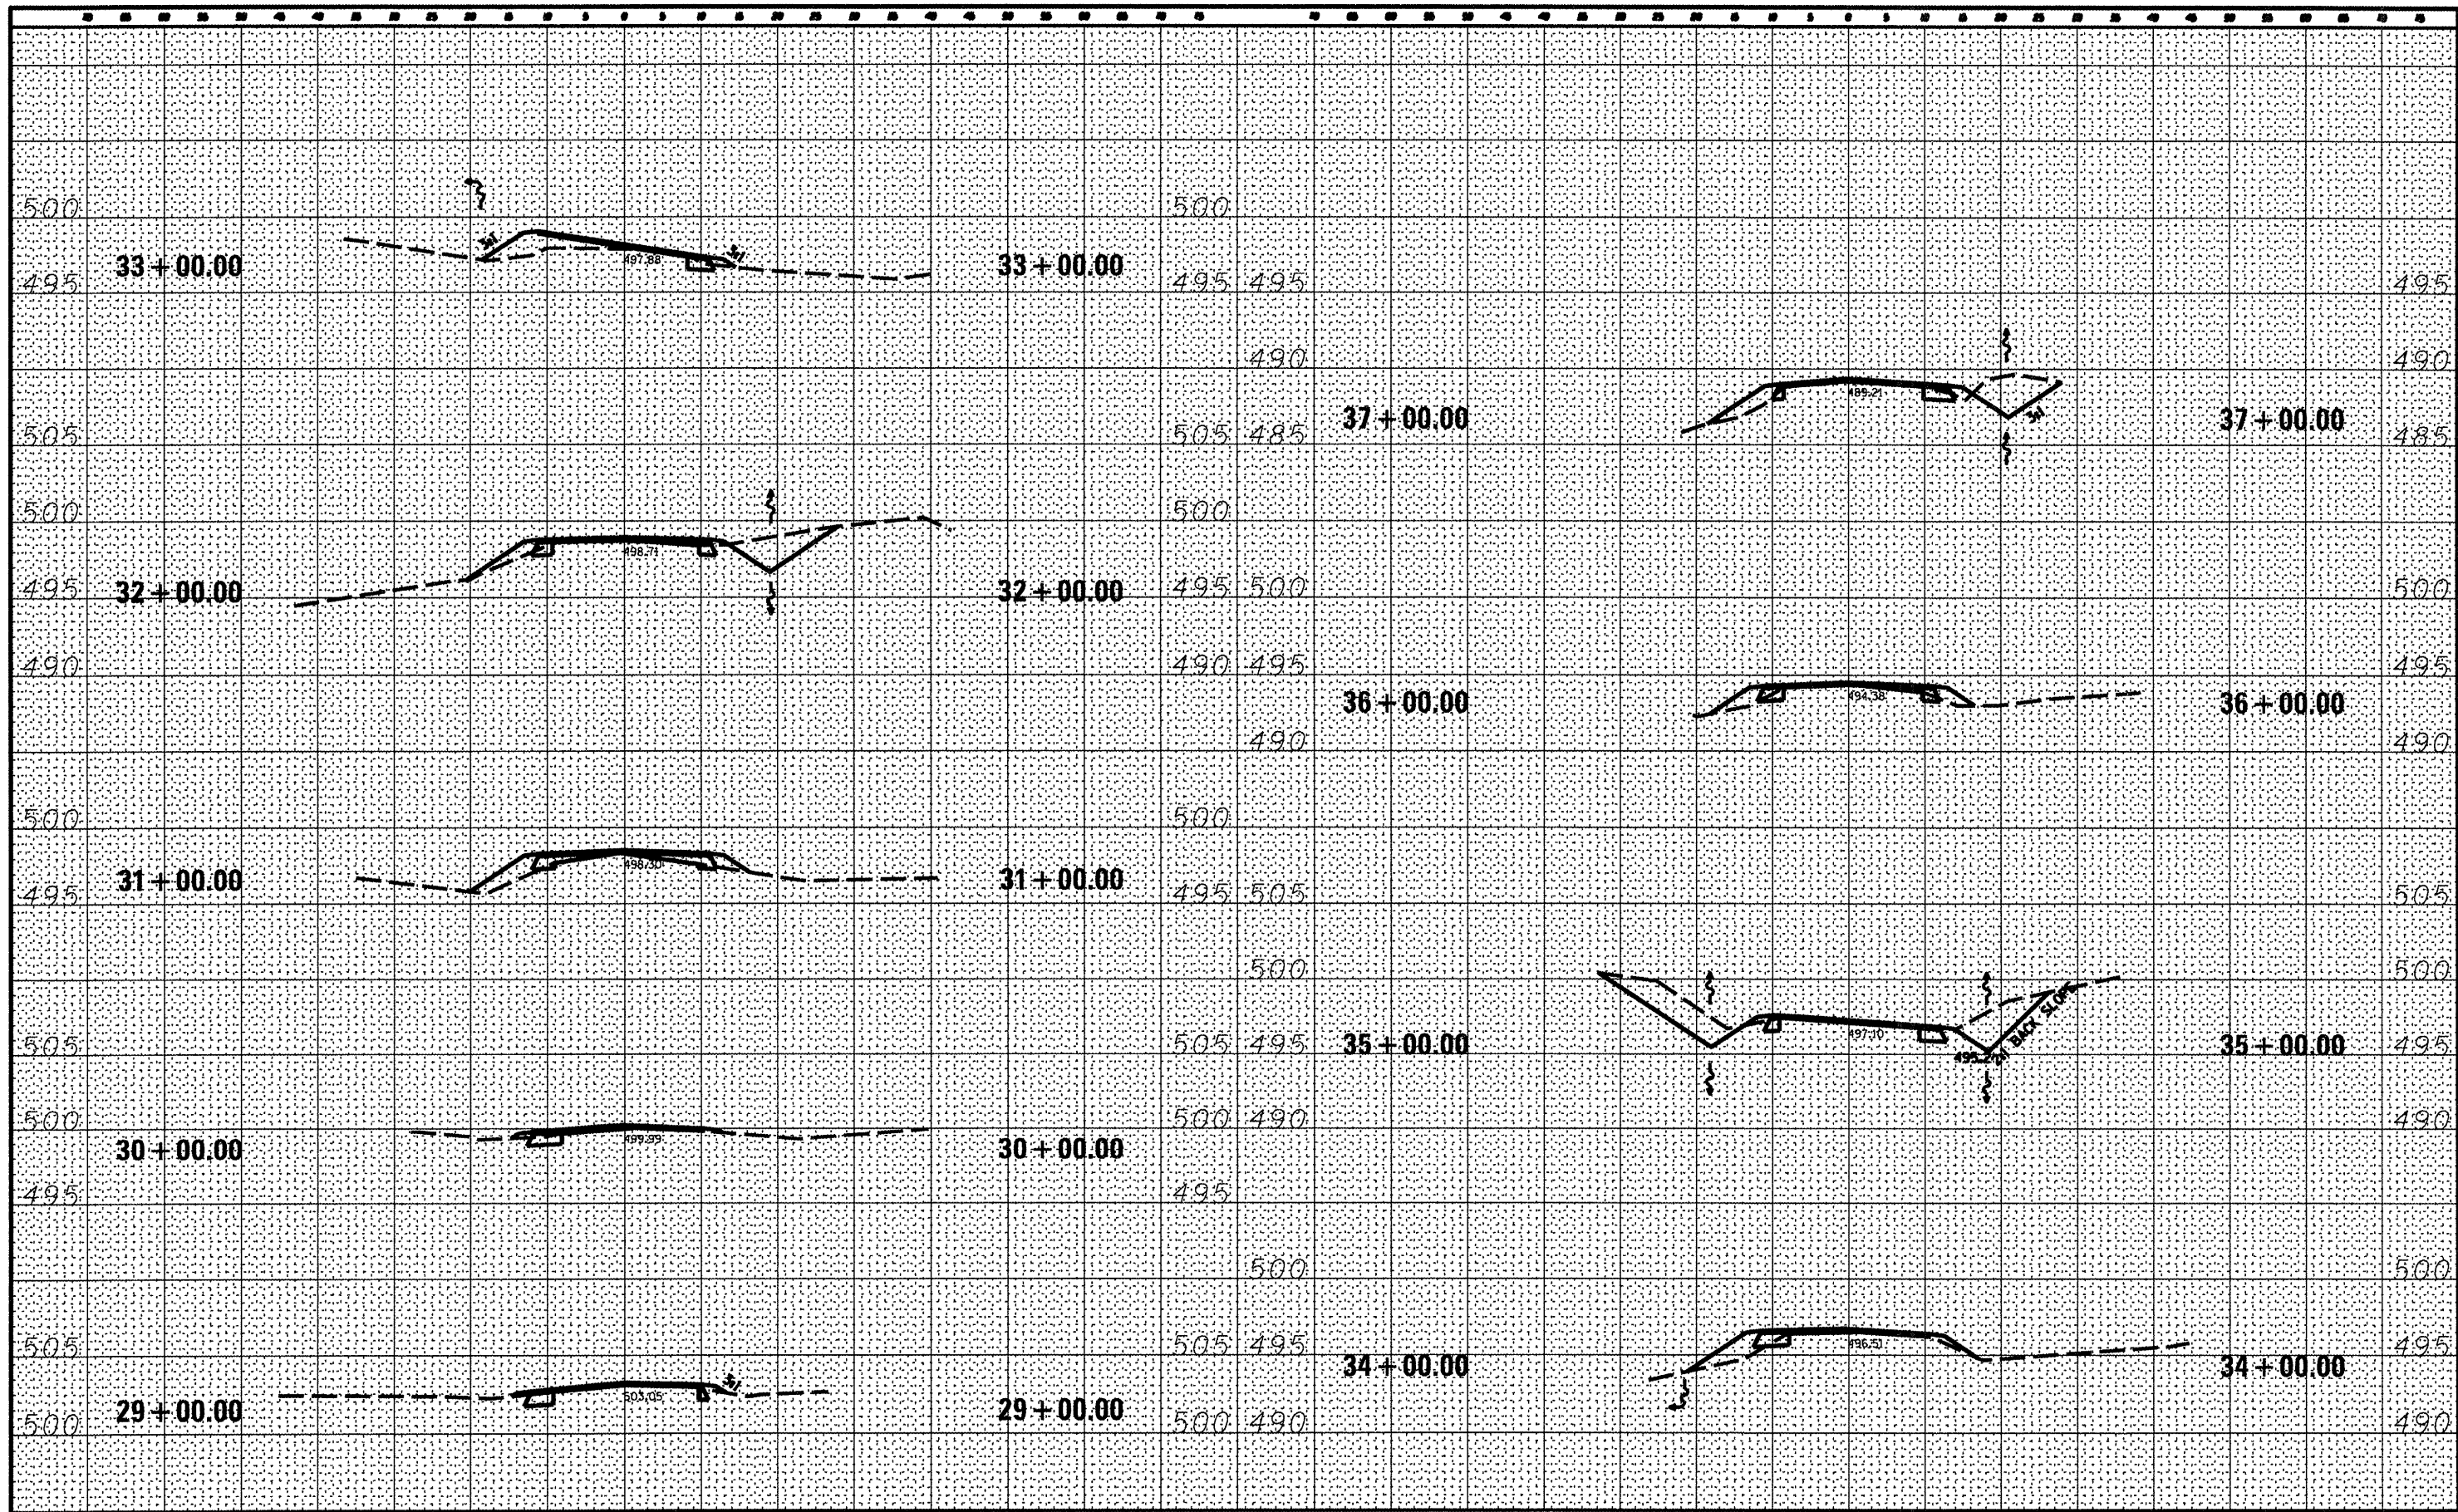

FILE NAME	USER NAME : *USER*	DESIGNED - R.M.D.	REVISED -	STATE OF ILLINOIS DEPARTMENT OF TRANSPORTATION WASHINGTON COUNTY CONSERVATION AREA CROSS SECTIONS 29+00 - 37+00 SCALE: 1" = 10' SHEET NO. 85 OF 112 SHEETS STA. 29+00.00 TO STA. 37+00.00	SECTION COUNTY WASHINGTON CONTRACT NO. 46223 ILLINOIS FED. AID PROJECT
#FILE#	PLOT SCALE : *SCALE*	DRAWN - S.D.J.	REVISED -		
	PLOT DATE : *DATE*	CHECKED - R.M.D.	REVISED -		
		DATE - 4/4/12	REVISED -		

JOB NO. 290-061-W VASCONCELLES ENGINEERING CORP. DESIGN FIRM REGISTRATION NUMBER 184-000107